



REVISIONS
 A South & West Elevations added
 B Annotation added
 12/1/22

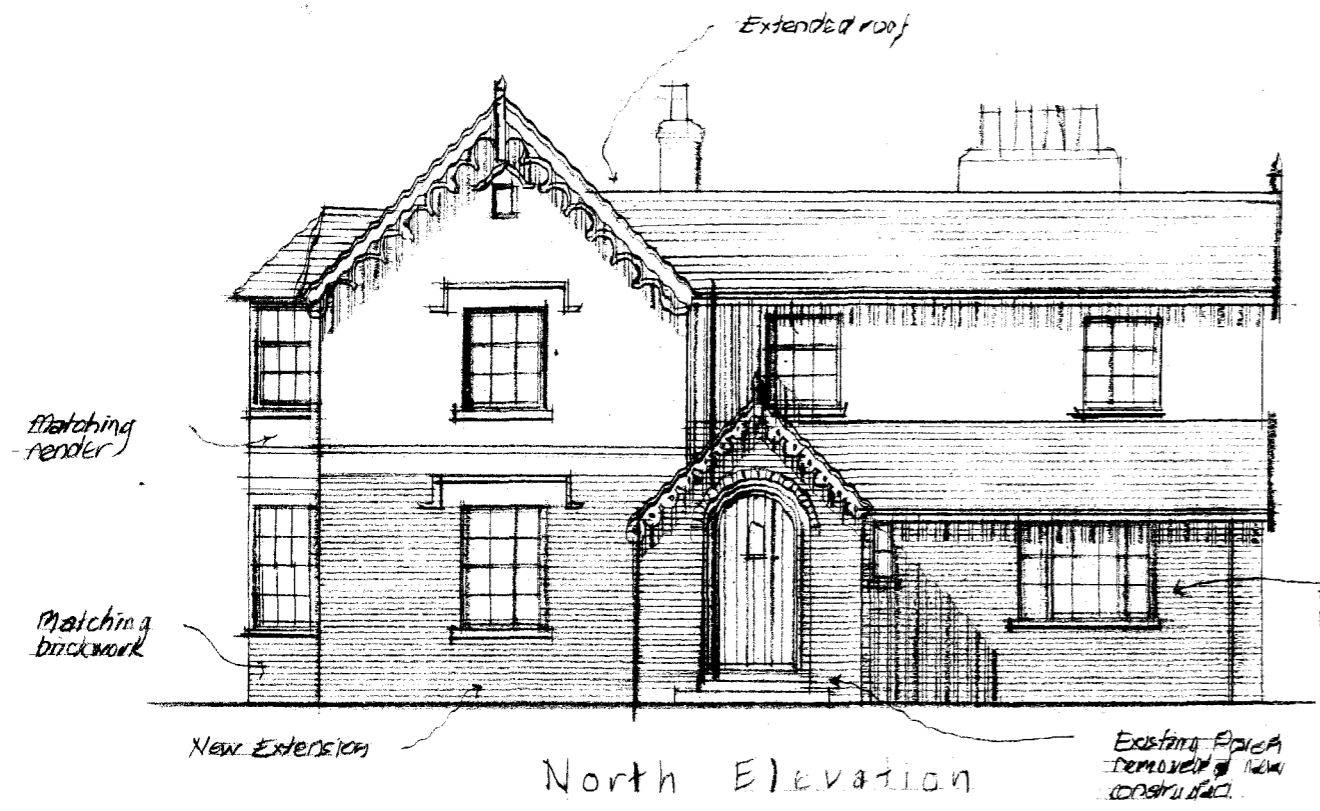


North Elevation



East Elevation

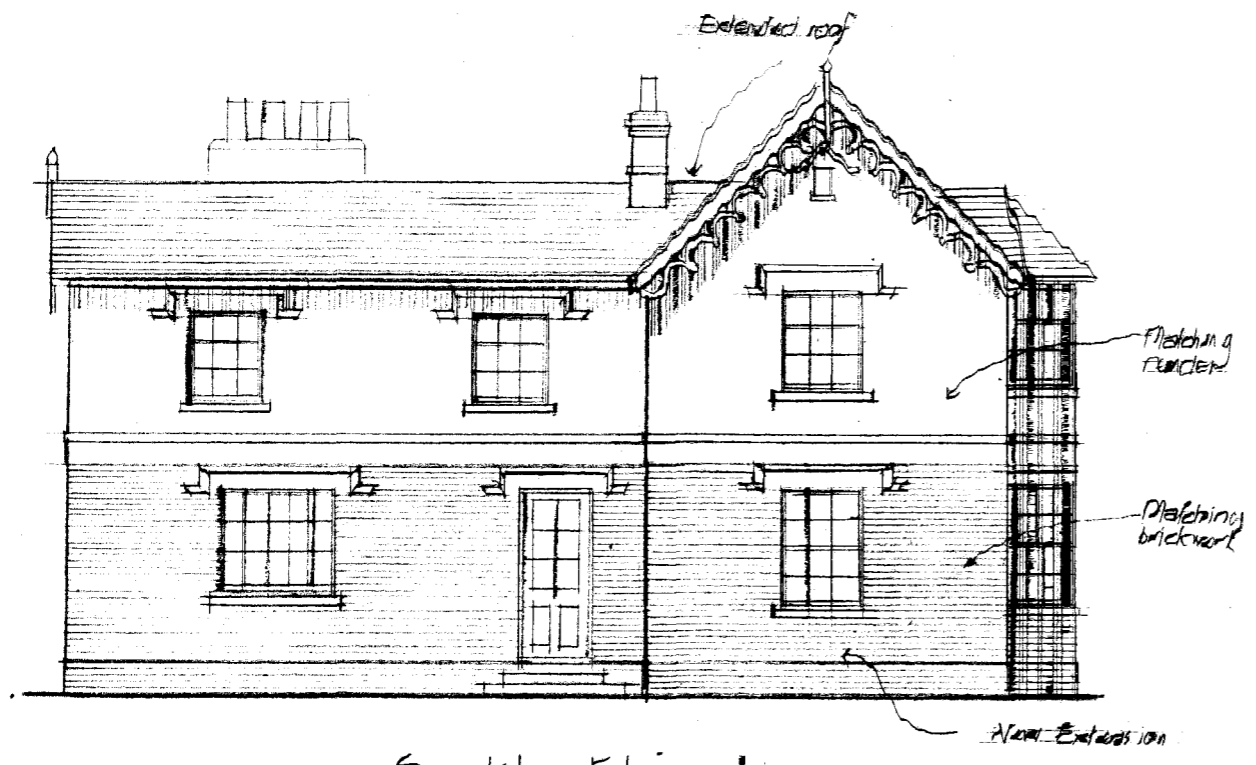

South Elevation

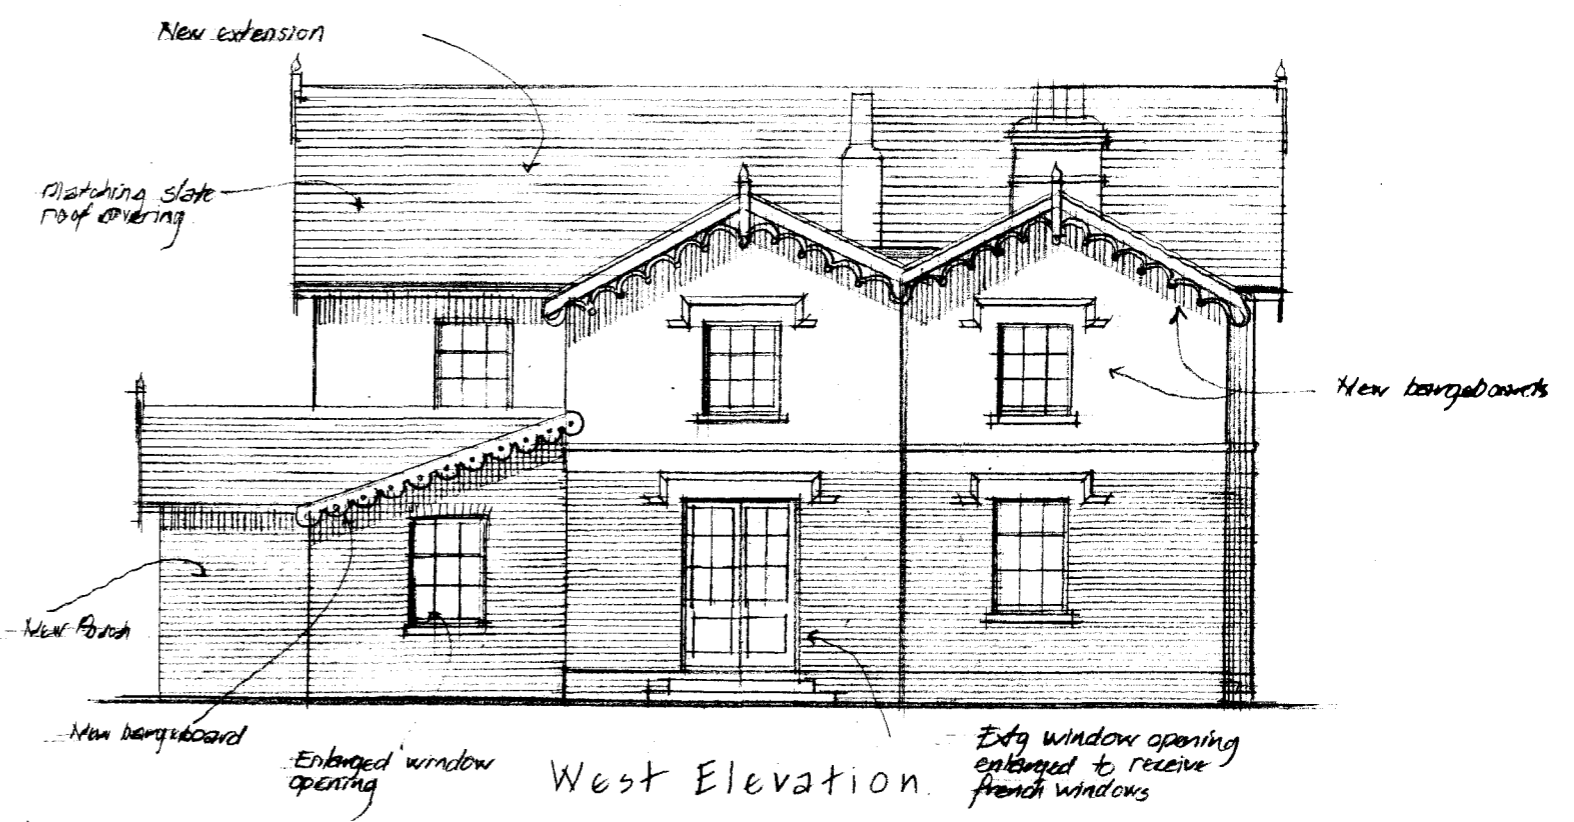

West Elevation

KEEPERS COTTAGE, KEXBY

for Mr & Mrs E. Bray

Proposed Elevations

Francis Johnson & Partners, Chartered Architects, Bndlington, E. Yorkshire

Scale 1:100 & A3

drawn November 2021

dra no 2832/5 B