

Do not scale from this drawing. All information shown is to be checked on site for accuracy and fit. Any discrepancies or omissions to be reported to Arcady Architects immediately.




FRONT

SIDE



REAR

SIDE

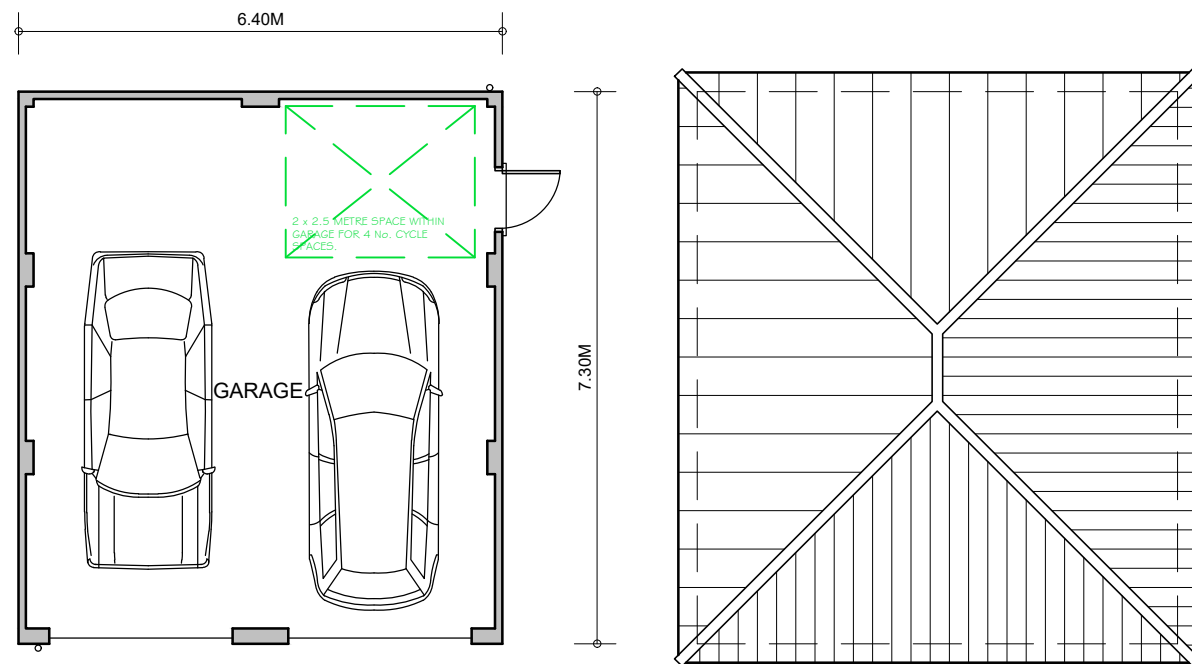

FLOOR PLAN

ROOF PLAN

SCALE - METRES @ A3 (1:100)



REVISION:		DATE:		DRAWN:	
PROJECT: 199 WIVENHOE ROAD, ALRESFORD, CO7 8AH					
TITLE: PROPOSED OUTBUILDING TO 199 WIVENHOE ROAD					
SCALE: 1:100 @ A3	DATE: NOV 21	DRAWN: NB	CHKD.:	-	
No. 21/24/07	REV. -				
Unit 4 Phillows Barns Hammonds Road Little Baddow Essex CM3 4BG Tel: 01245 464681 www.arcadyarchitects.co.uk					

