



Do not scale from this drawing. All information shown is to be checked on site for accuracy and fit. Any discrepancies or omissions to be reported to Arcady Architects immediately.

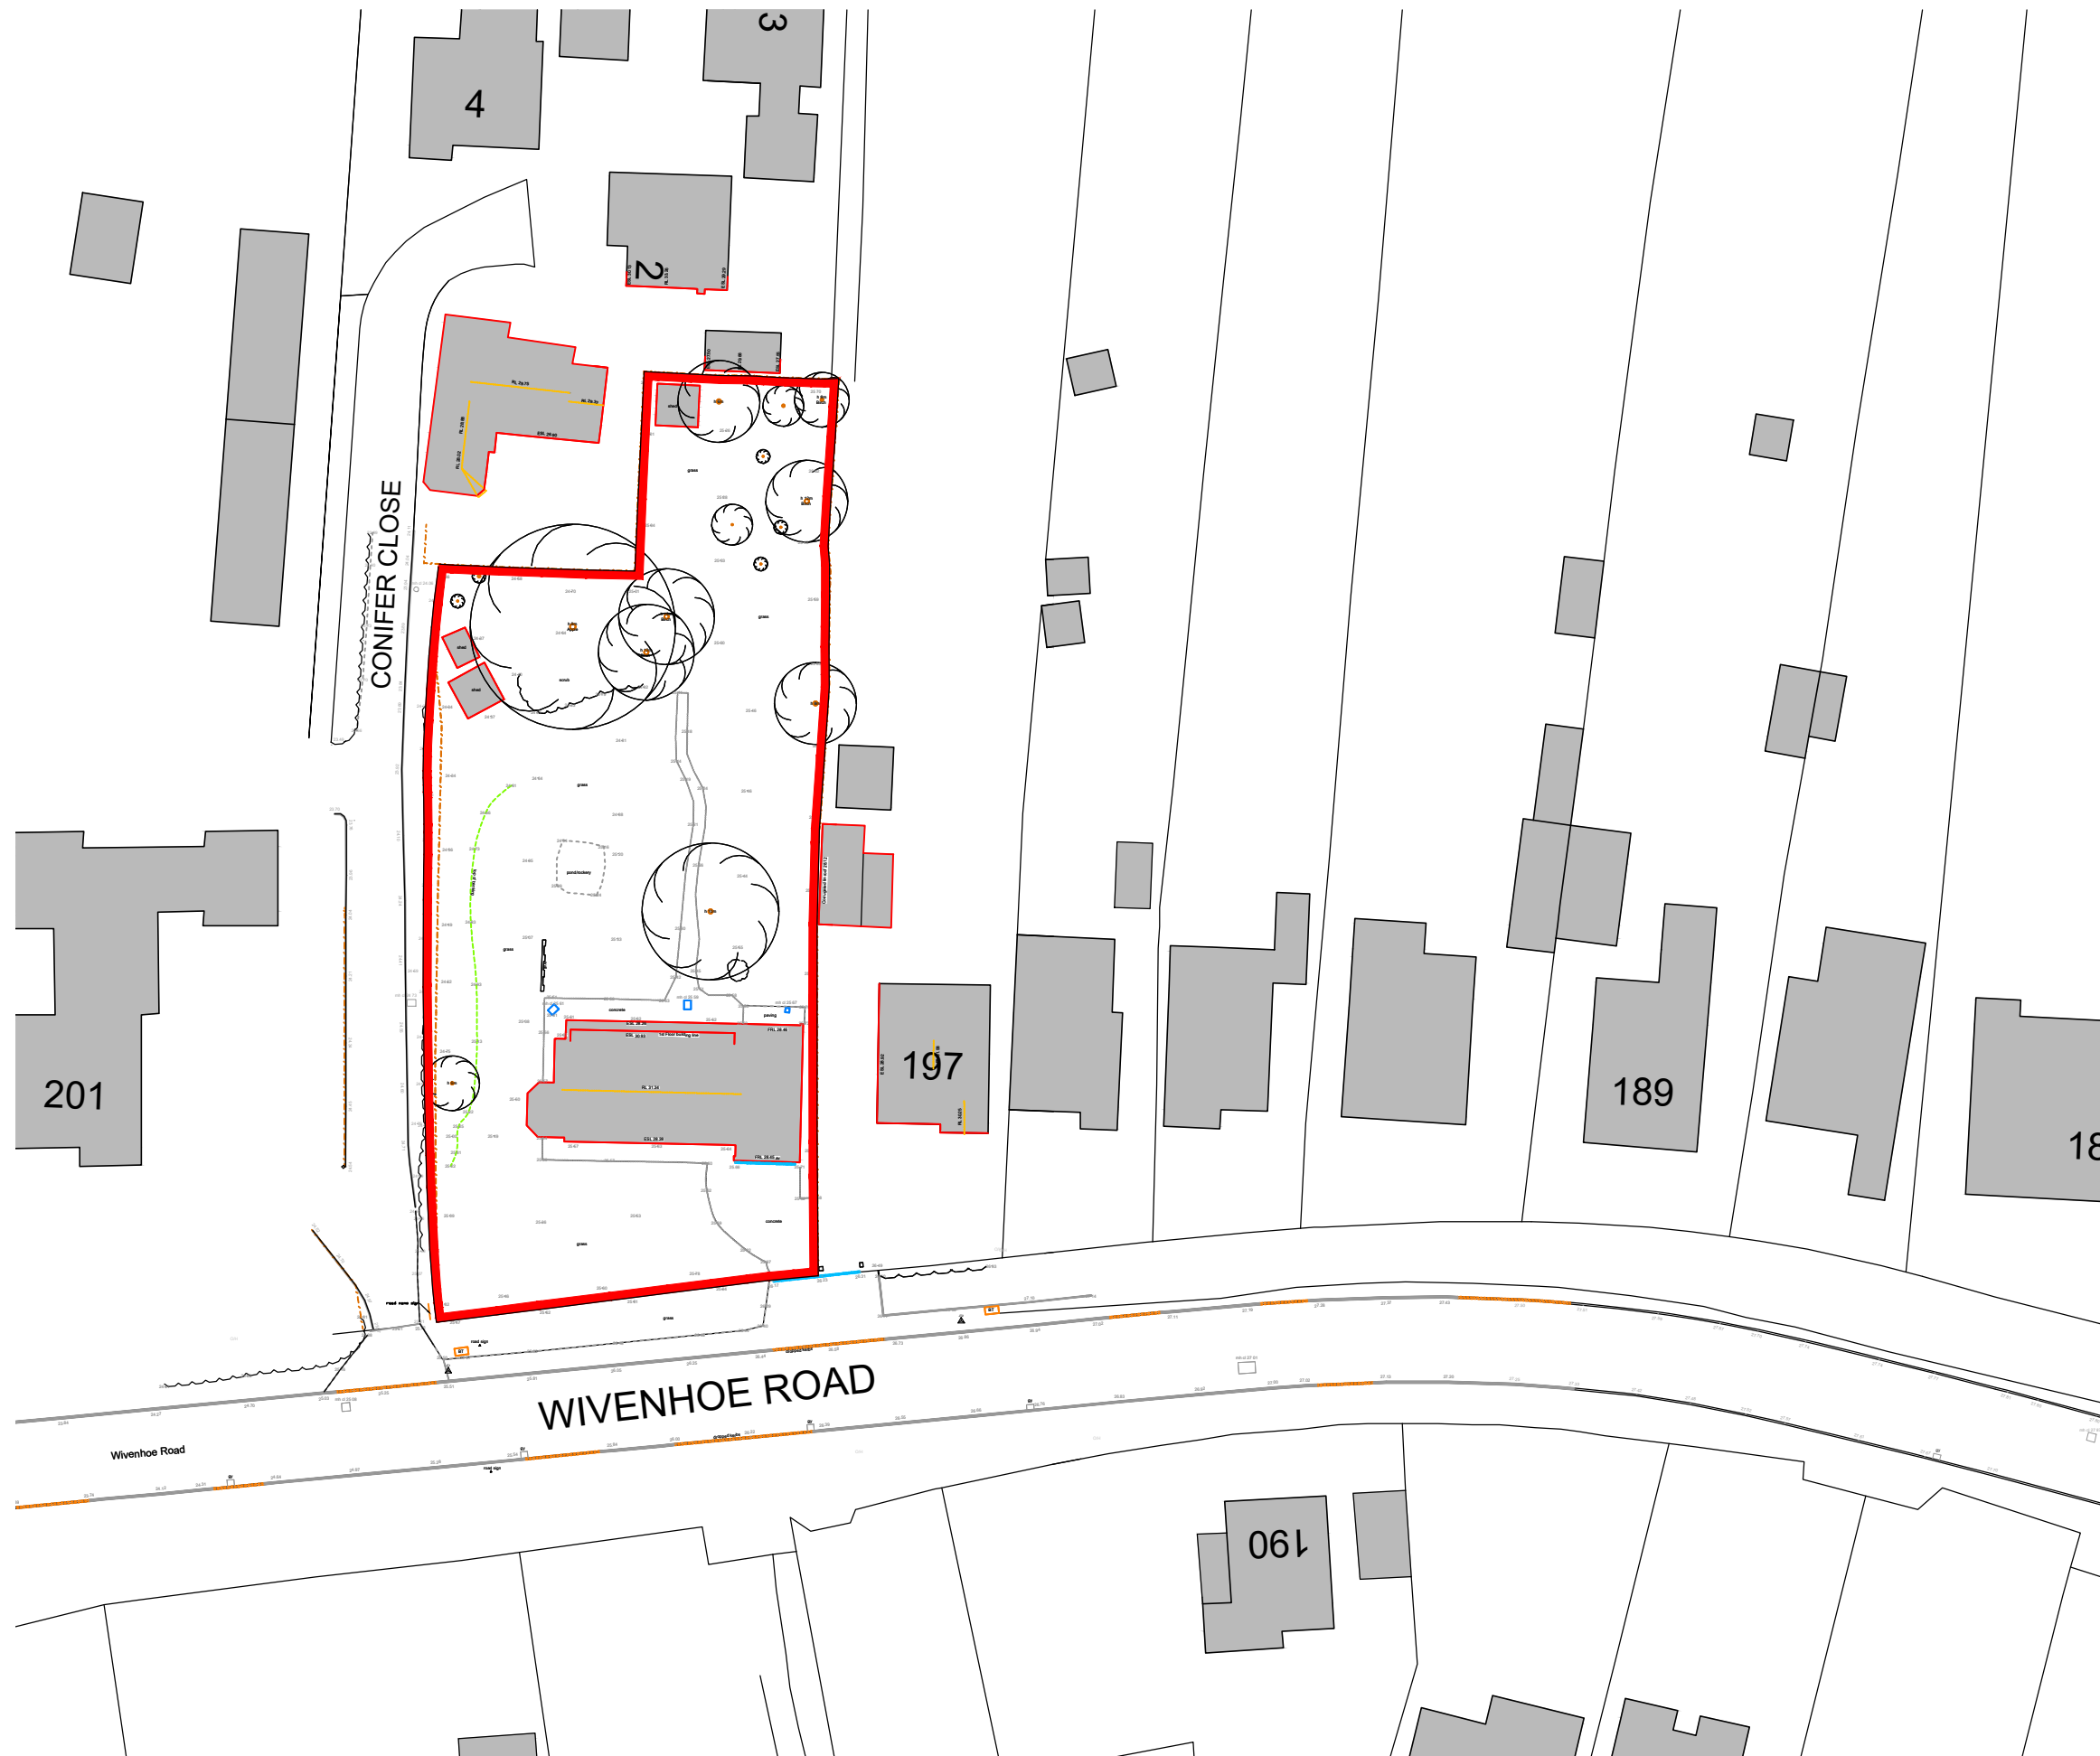

DWG base on  
topographical survey by  
J Taylor Site Surveying Ltd  
Dated 10/12/2021

**EXISTING SITE PLAN**

SCALE - METRES @ (1:500)

 

REVISION:		DATE:		DRAWN:	
PROJECT: 199 WIVENHOE ROAD, ALRESFORD, CO7 8AH					
TITLE: EXISTING SITE PLAN					
SCALE: 1:500 @ A3	DATE: DEC 21	DRAWN: NB	CHKD.:	-	
No.	21/24/02		REV.	-	
Unit 4   Phillows Barns   Hammonds Road Little Baddow   Essex   CM3 4BG Tel: 01245 464681   www.arcadyarchitects.co.uk					



ARCHITECTS