


Bellegrove Road



Edmund Rd

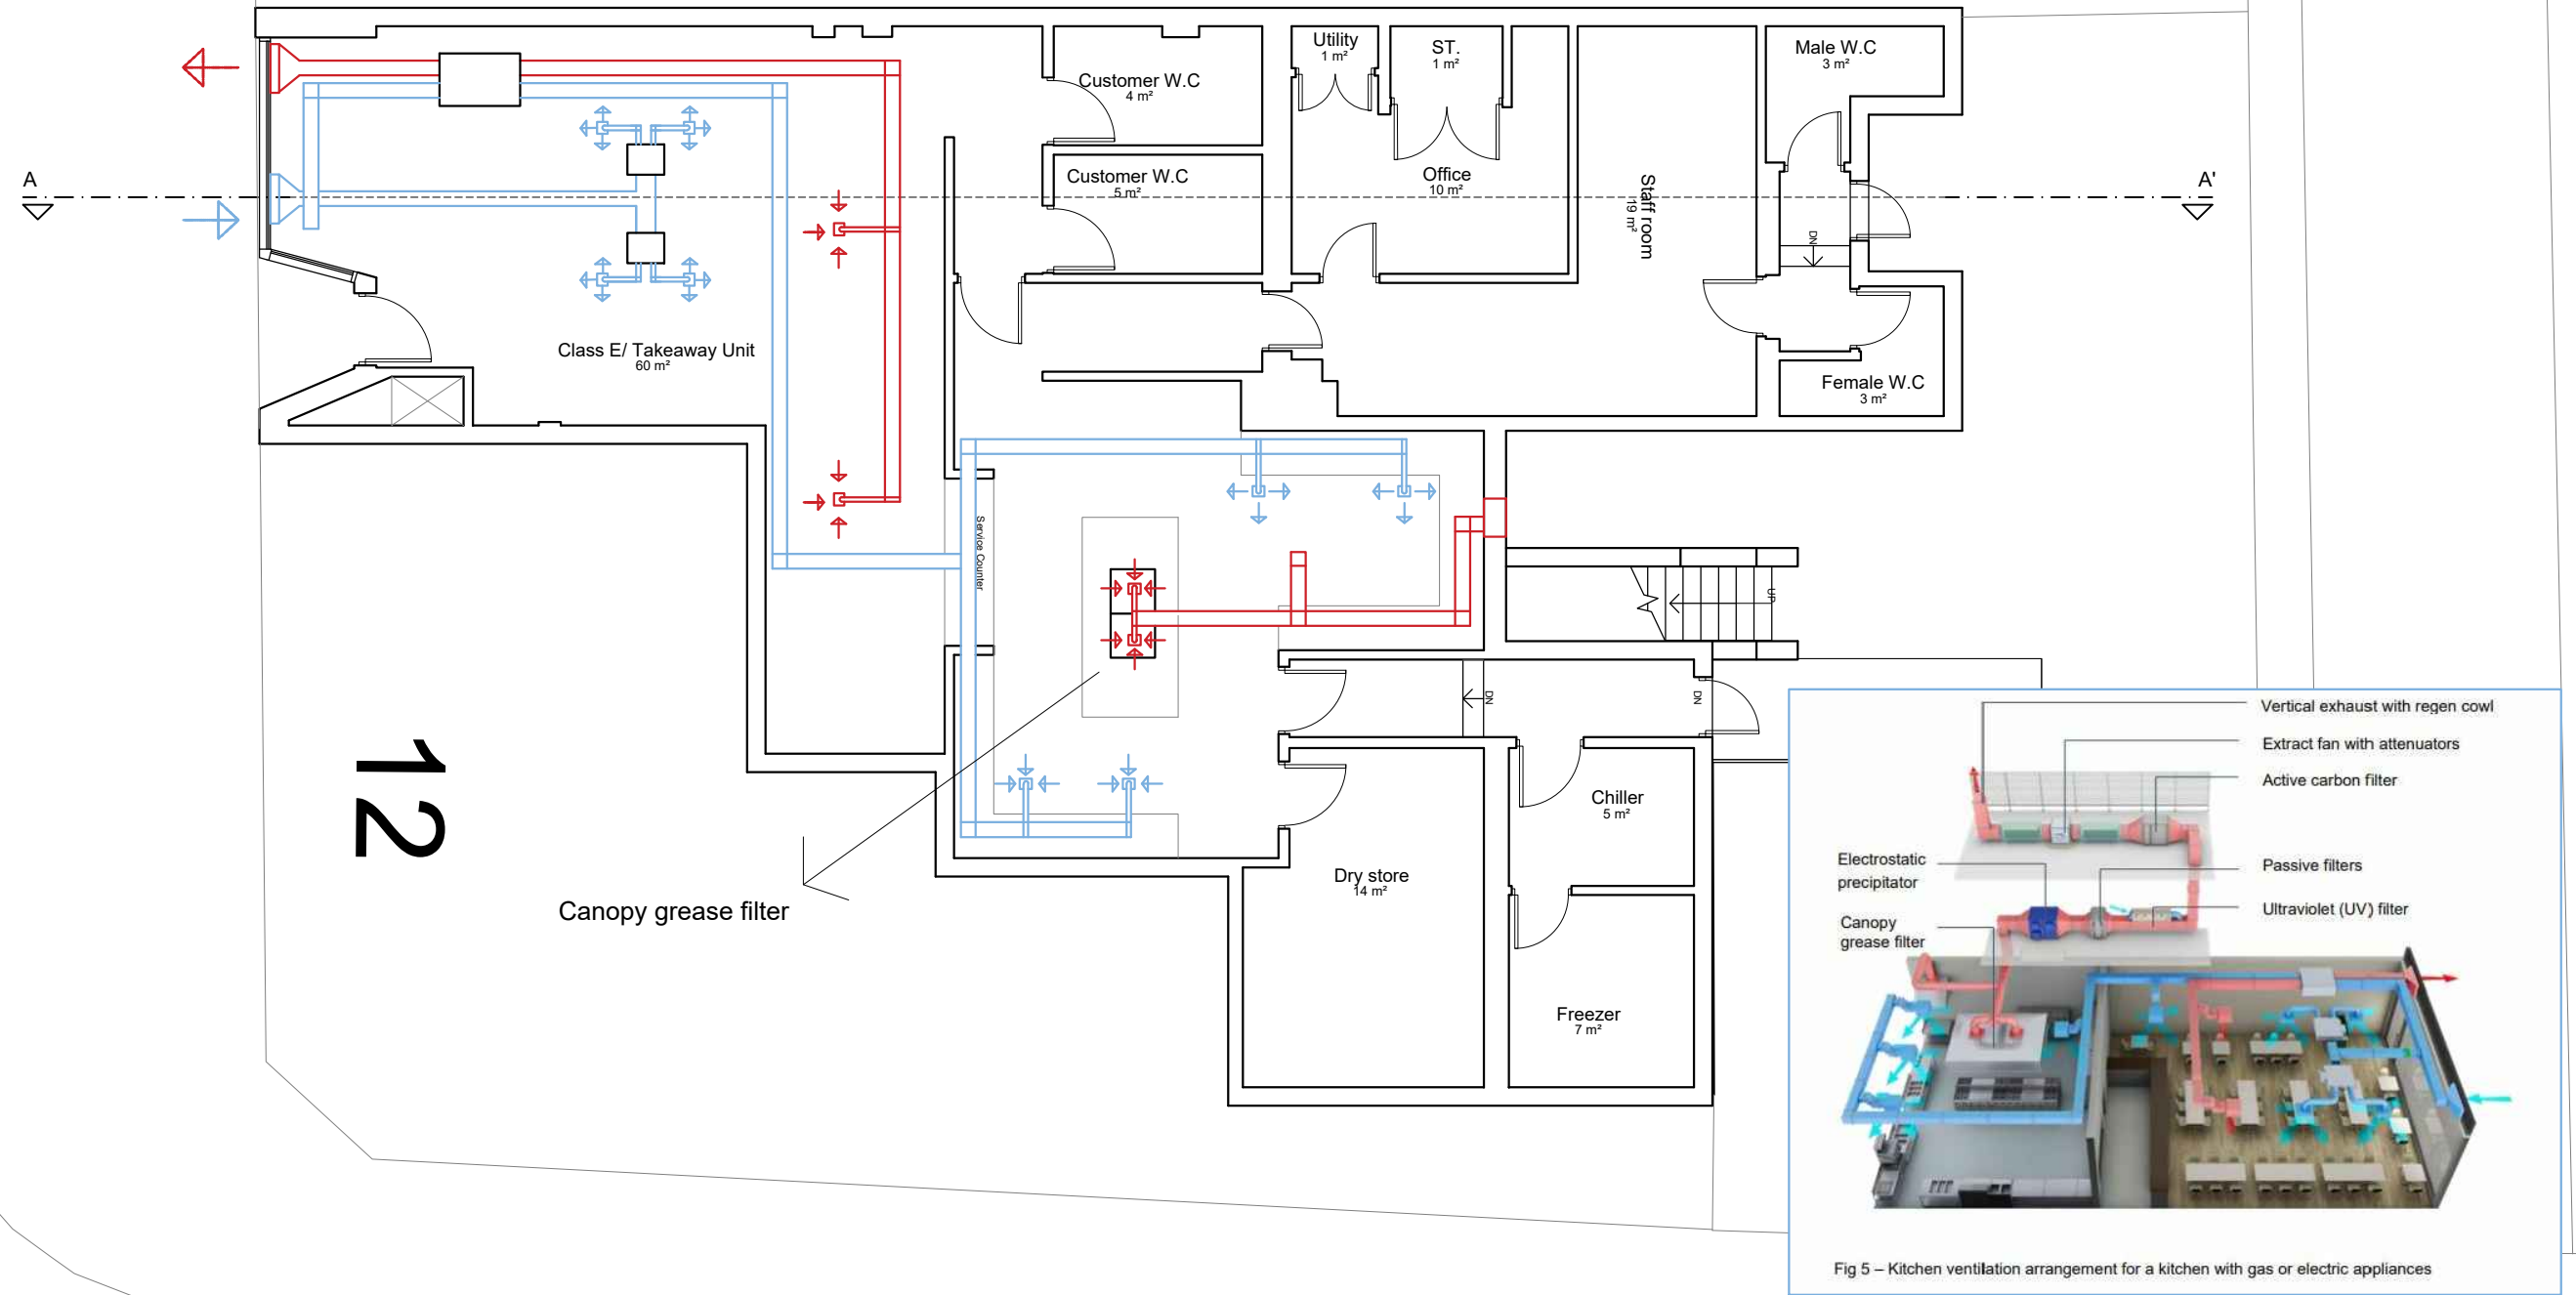

Notes.  
Contractors must verify all dimensions at the site before commencing any work.  
No construction work before Building Control approval and structural engineer confirmation.  
Any discrepancies to be reported to Gridline.  
All drawings are to be read in conjunction with all relevant drawings and specifications.

**Project No.S**

REV	DATE	DESCRIPTION	BY	CH

**PROJECT TITLE**  
14 Bellegrove Road  
Welling  
DA16 3PP  
**DATE**  
October 2021

**Project No.**  
4565

**DRAWING TITLE**  
Proposed ventilation system-Ground Floor  
**CLIENT**  
Mr Sanger  
**DRAWING No.** PR-P001  
**SCALE @ A3** 1:100  
**Drawn by:** Niloufar



Bellegrove Road

A

A'

12

Flat Roof

Flat Roof



Vertical exhaust  
with regen cowl

Extract fan with  
attenuators

Active Carbon filter

Flat Roof

Edmund Rd

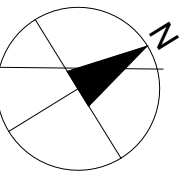 

Notes.  
Contractors must verify all dimensions at the site before commencing any work.  
No construction work before Building Control approval and structural engineer confirmation.  
Any discrepancies to be reported to Gridline.  
All drawings are to be read in conjunction with all relevant drawings and specifications.

**Project No.S**

REV	DATE	DESCRIPTION	BY	CH

**PROJECT TITLE**  
14 Bellegrove Road  
Welling  
DA16 3PP

**DATE** October 2021  
**Project No.** 4565

**DRAWING TITLE**  
Proposed ventilation system-Roof Plan

**CLIENT**  
Mr Sanger  
**DRAWING No.** PR-P002  
**SCALE @ A3** 1:100  
**Drawn by:** Niloufar



Roof Level

Loft Level

Second Floor

First Floor

Ground Floor

Road Level

Approximate Extraction exist Point

Approximate Fresh Air Intake Point

Vertical exhaust with regen cowl

Extract fan with attenuators



Notes.  
Contractors must verify all dimensions at the site before commencing any work.  
No construction work before Building Control approval and structural engineer confirmation.  
Any discrepancies to be reported to Gridline.  
All drawings are to be read in conjunction with all relevant drawings and specifications.

**Project No.S**


REV	DATE	DESCRIPTION	BY	CH

**PROJECT TITLE**  
14 Bellegrove Road  
Welling  
DA16 3PP

**DATE** October 2021  
**Project No.** 4565

**DRAWING TITLE**  
Proposed ventilation system-Front/Rear Elevation

**CLIENT**  
Mr Sanger  
**DRAWING No.** PR-E001  
**SCALE @ A3** 1:100  
**Drawn by:** Niloufar

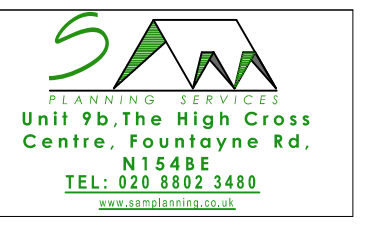

Roof Level


Loft Level

Second Floor


First Floor

Ground Floor

Road Level

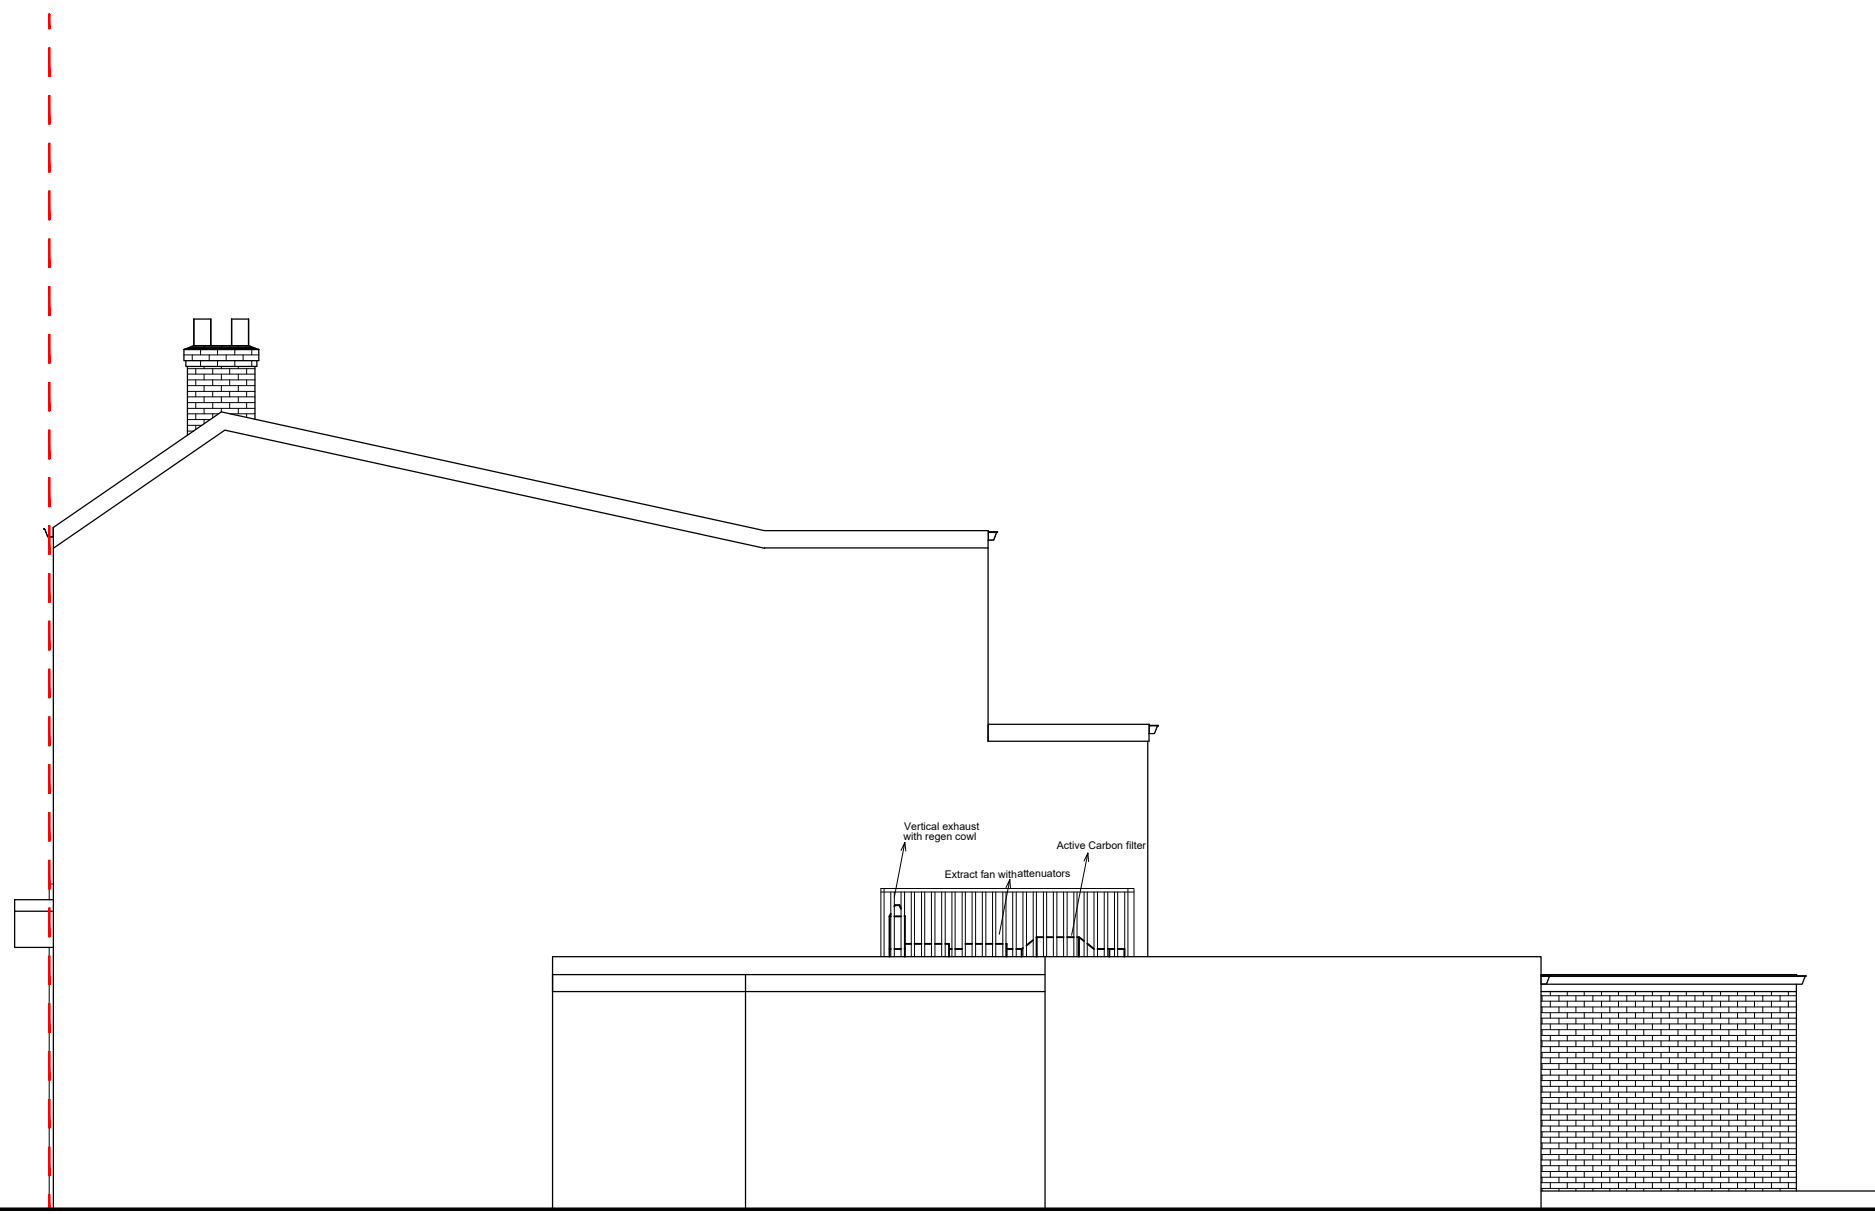

Vertical exhaust with regen cow  
 Active Carbon filter  
 Extract fan with attenuators

 

Notes.  
 Contractors must verify all dimensions at the site before commencing any work.  
 No construction work before Building Control approval and structural engineer confirmation.  
 Any discrepancies to be reported to Gridline. All drawings are to be read in conjunction with all relevant drawings and specifications.

Project No.S				
REV	DATE	DESCRIPTION	BY	CH

**PROJECT TITLE**  
 14 Bellegrave Road  
 Welling  
 DA16 3PP

**DATE**  
 October 2021

**Project No.**  
 4565

**DRAWING TITLE**  
 Proposed ventilation system-Side Elevation

**CLIENT**  
 Mr Sanger

**DRAWING No.**  
 PR-E002

**SCALE @ A3**  
 1:100

**Drawn by:**  
 Niloufar

