


1 Front  
1 : 100

2 Rear  
1 : 100

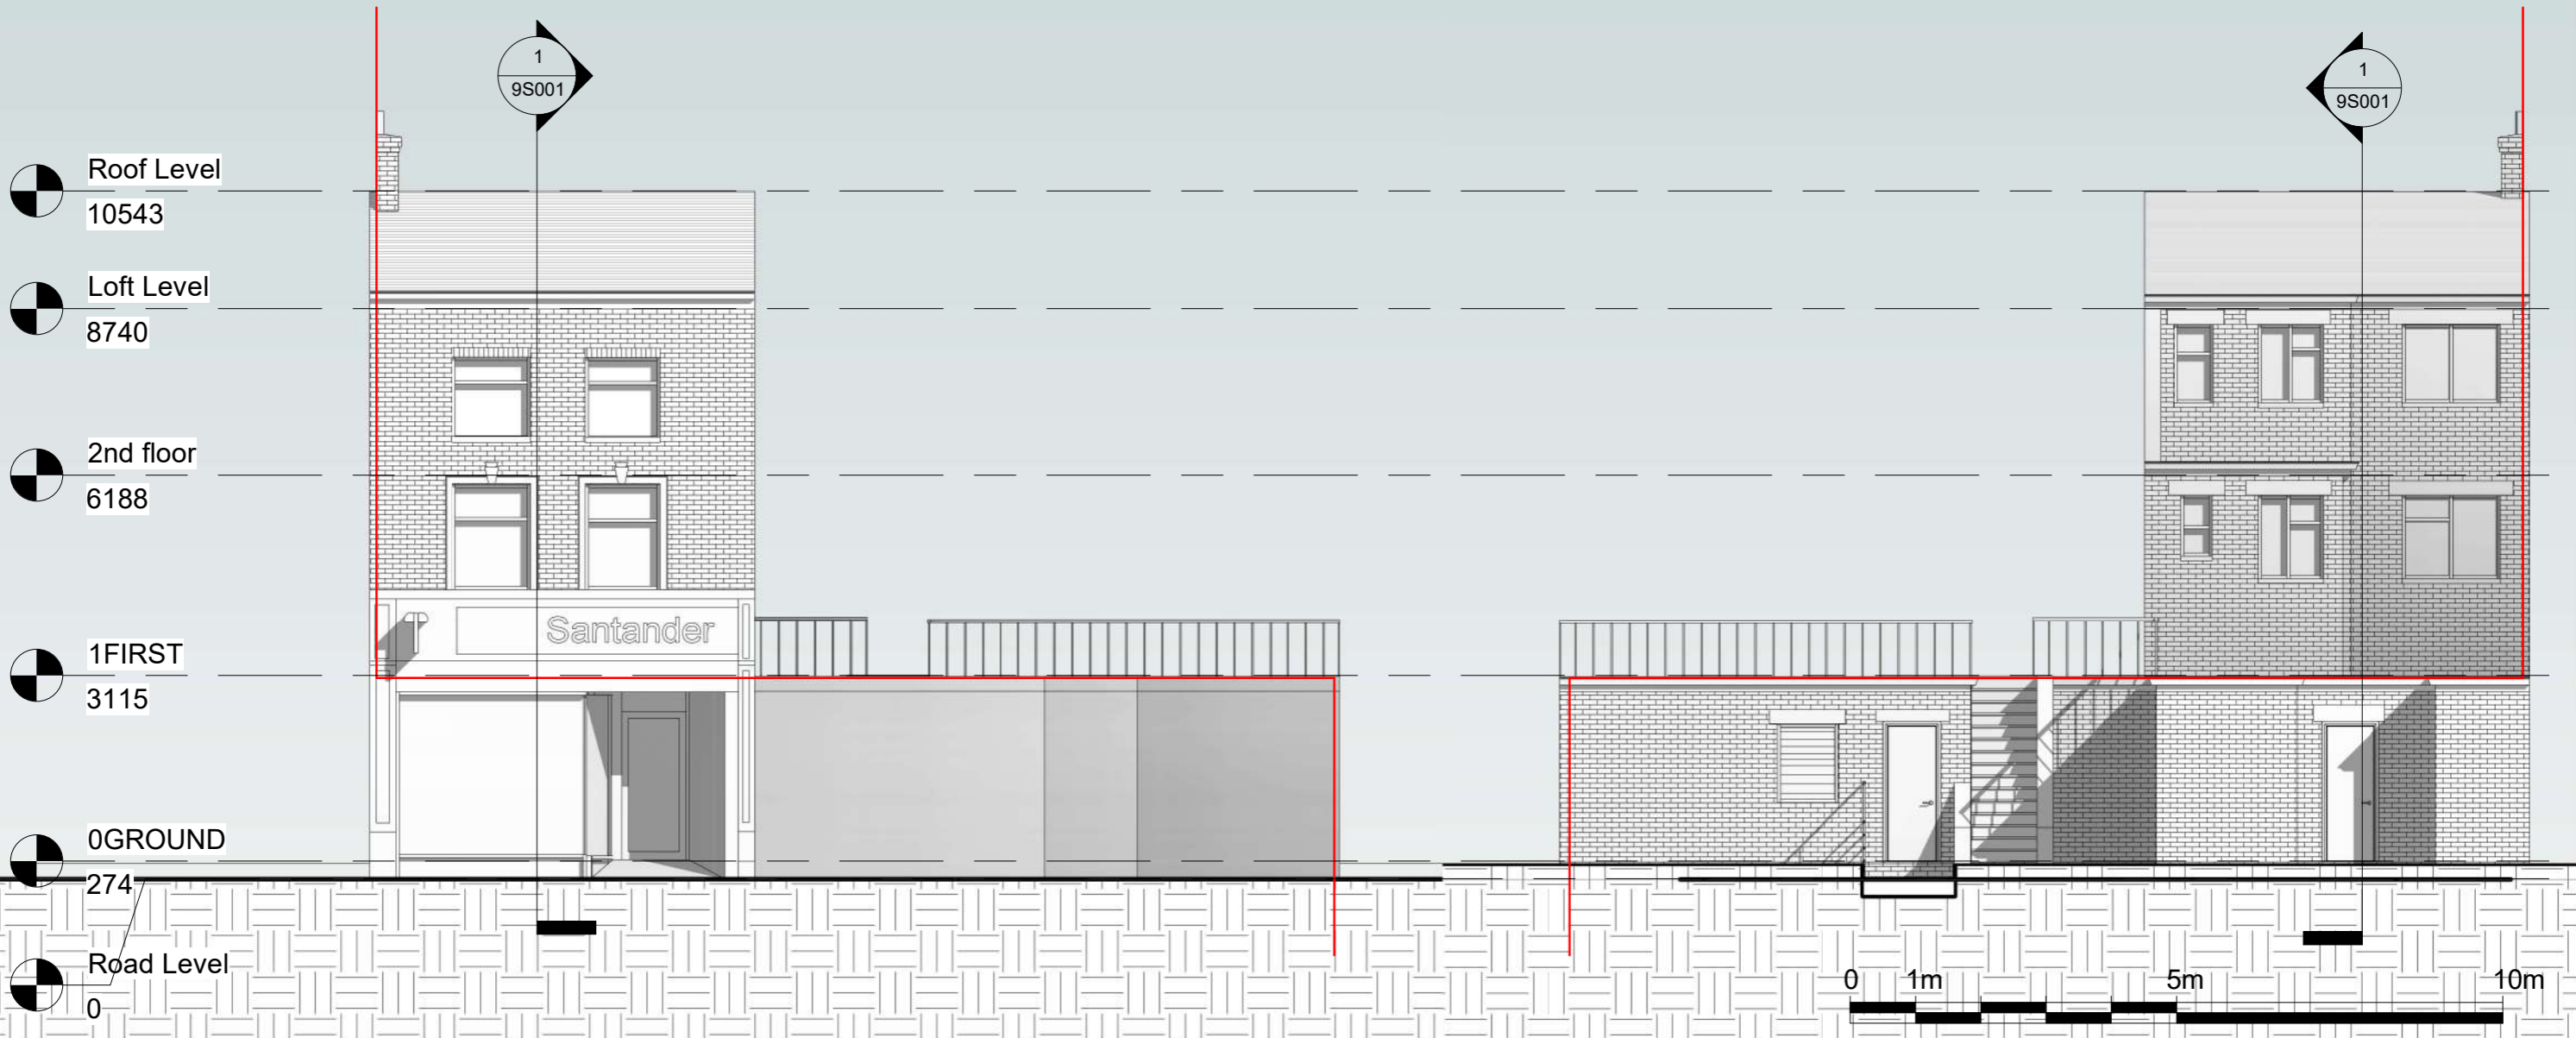

Notes.  
Contractors must verify all dimensions at the site before commencing any work.  
No construction work before Building Control approval and structural engineer confirmation.  
Any discrepancies to be reported to Gridline.  
All drawings are to be read in conjunction with all relevant drawings and specifications.

Project No.S				
REV	DATE	DESCRIPTION	BY	CH

**PROJECT TITLE**  
14 Bellegrove Road  
Welling, DA16 3PP

**DATE**  
August 2021

**Project No.**  
4565

**DRAWING TITLE**  
Existing - Front/ Rear Elevations

**CLIENT**  
Mr Sanger

**DRAWING No.**  
EX - E001

**SCALE @ A3**  
1:100

**Drawn by:**  
Niloufar

