




Notes
 All dimensions shown are in millimeters unless otherwise stated. Only figured dimension to be taken from this drawing and not scaled dimensions.

 


PROPOSED REAR ELEVATION

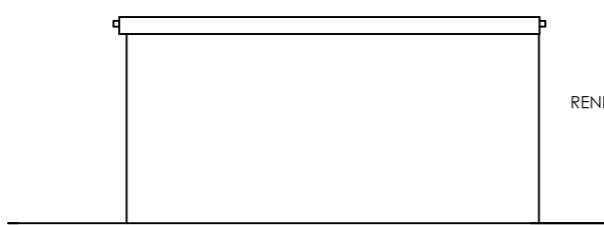


PROPOSED SIDE ELEVATION

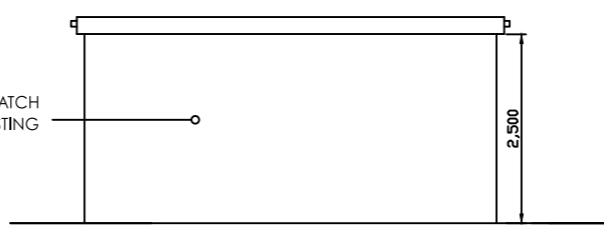


PROPOSED SIDE ELEVATION

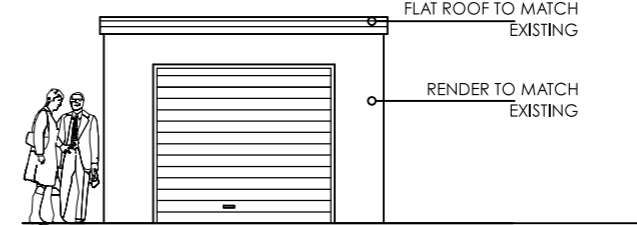


PROPOSED FRONT ELEVATION

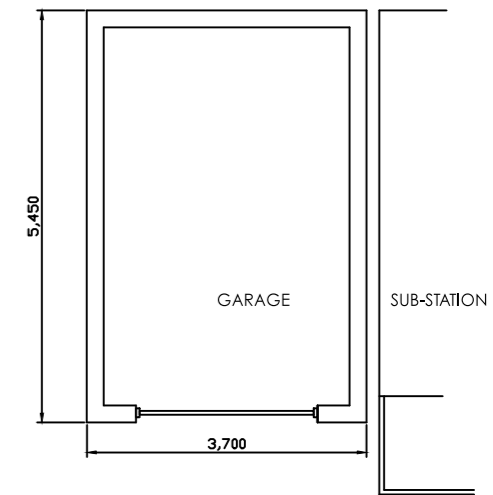


PROPOSED GROUND FLOOR PLAN

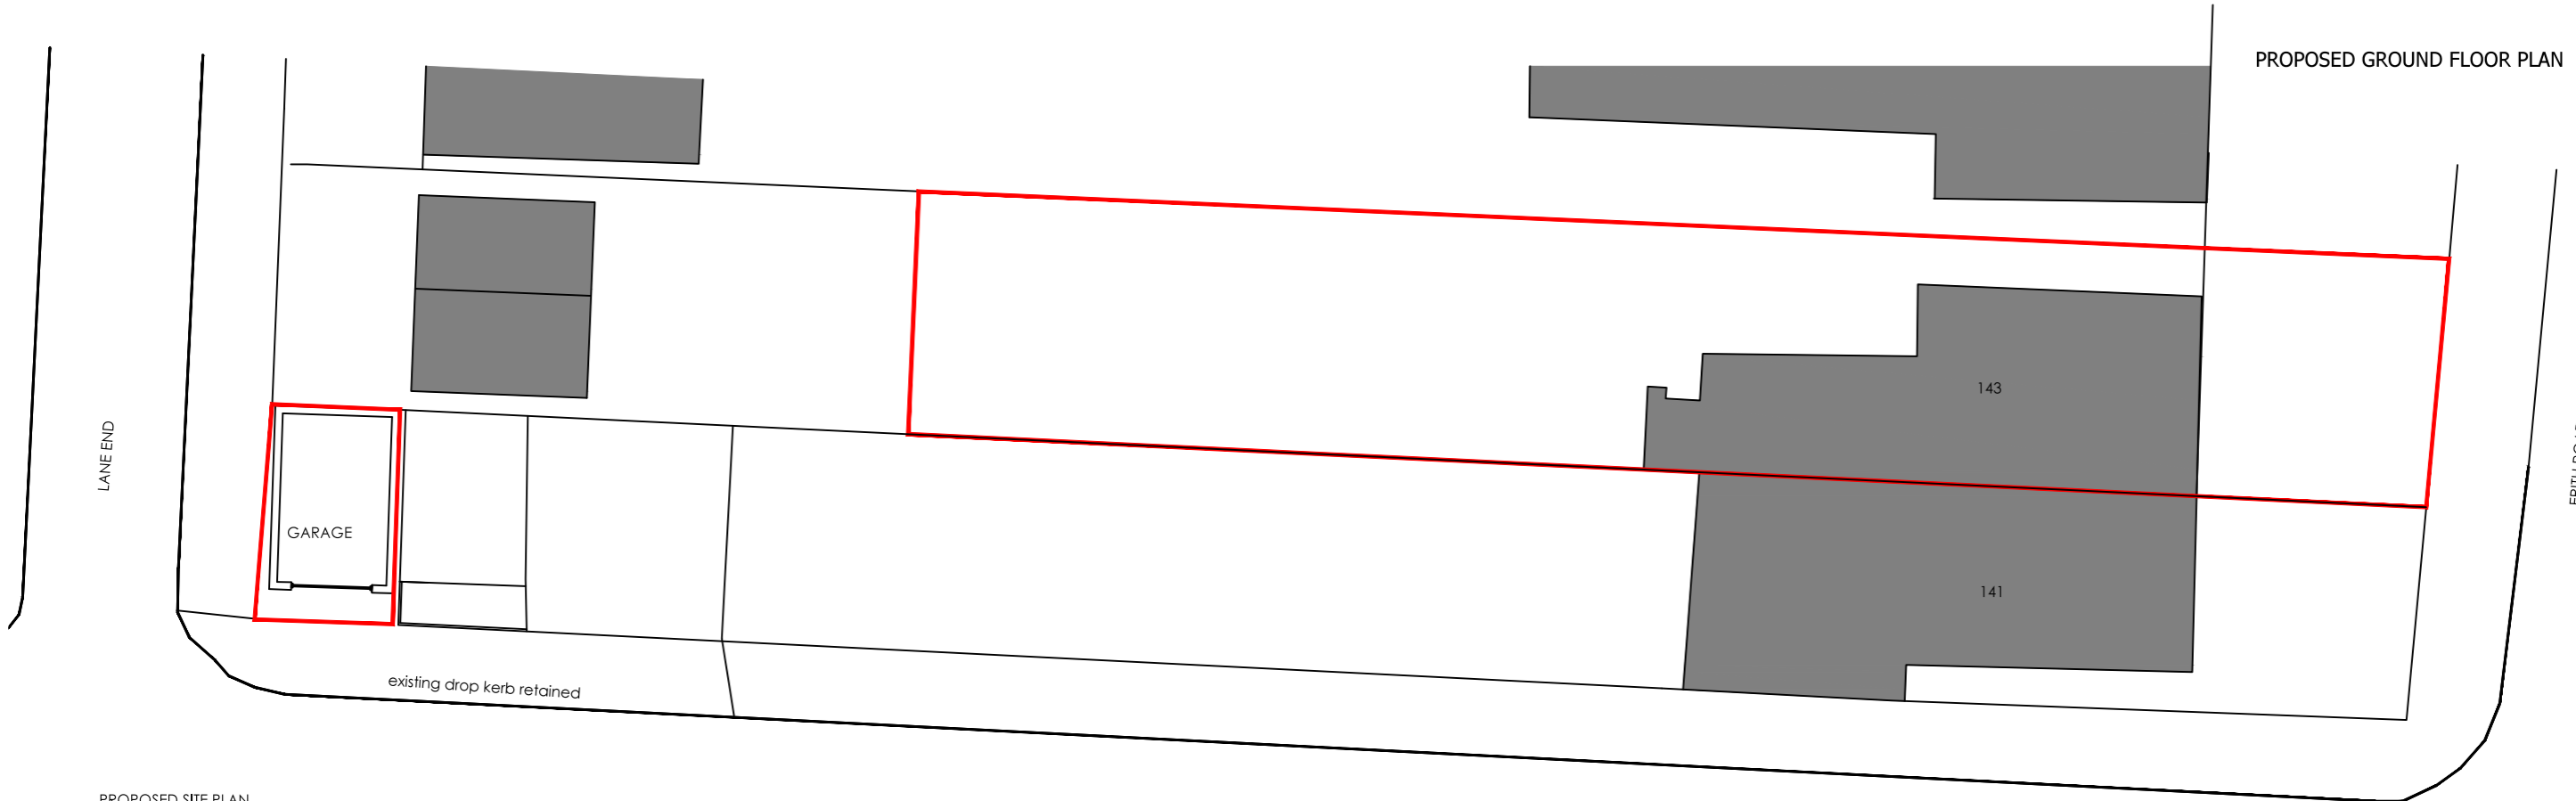

PROPOSED SITE PLAN

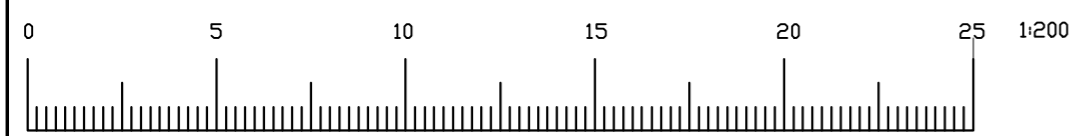

Project: PROPOSED GARAGE 143 ERITH ROAD BEXLEYHEATH DA7 6DA		DATE: 14-09-21	
CLIENT: I UJEGE		CHECKED BY: TA	
REV:	Date	SCALE: 1:100	
		DRAWN BY: TA	
		PROPOSED PLANS & ELEVATIONS	
210818-20			REV:
 <small>Loft conversion & Extension Specialists 07815559217 / 02070388208</small>			
<small>This drawing and the building work illustrated are copyright and may not be reproduced without written permission.</small>			