




Notes
 All dimensions shown are in millimeters unless otherwise stated. Only figured dimension to be taken from this drawing and not scaled dimensions.

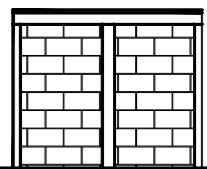


EXISTING REAR ELEVATION

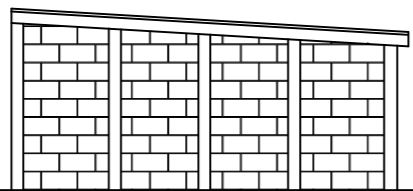



EXISTING SIDE ELEVATION

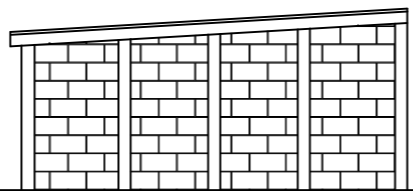

EXISTING SIDE ELEVATION


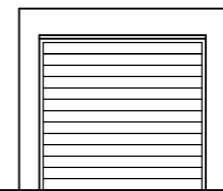


EXISTING FRONT ELEVATION

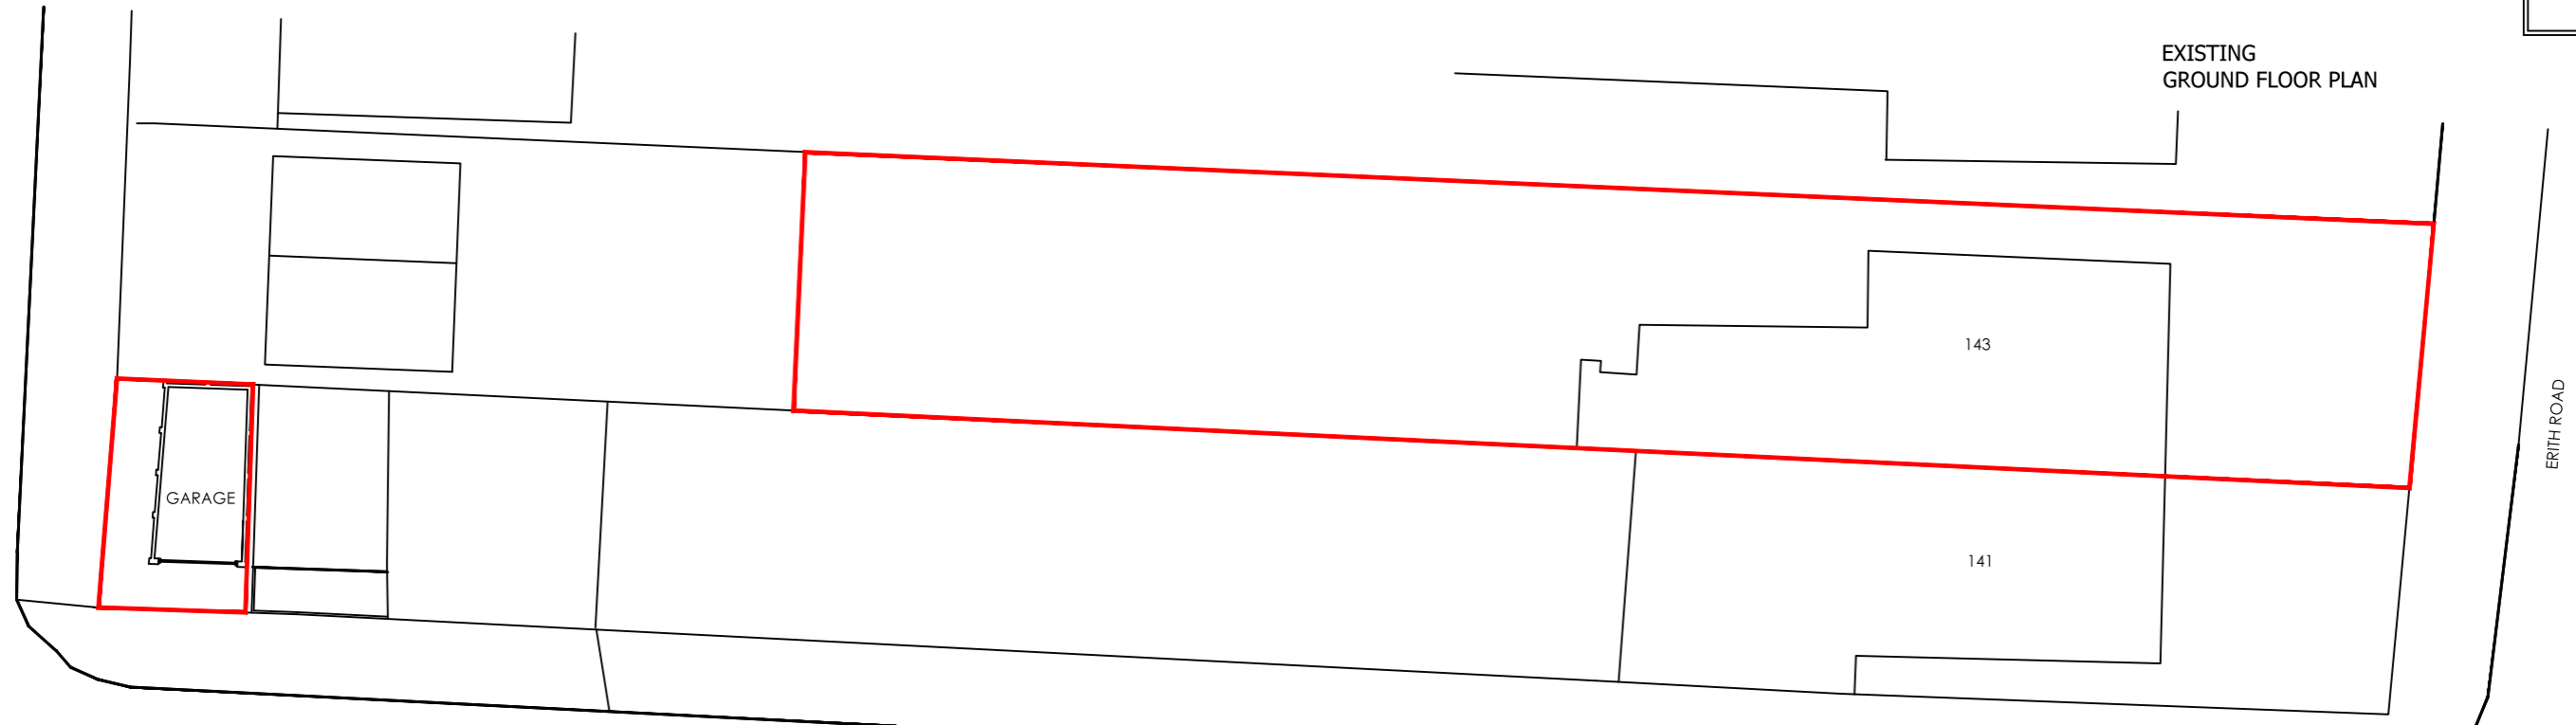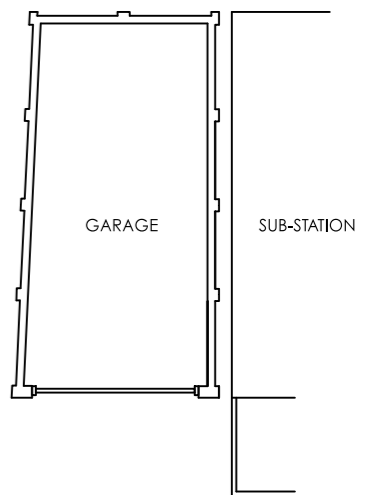



EXISTING GROUND FLOOR PLAN

EXISTING SITE PLAN scale 1:200

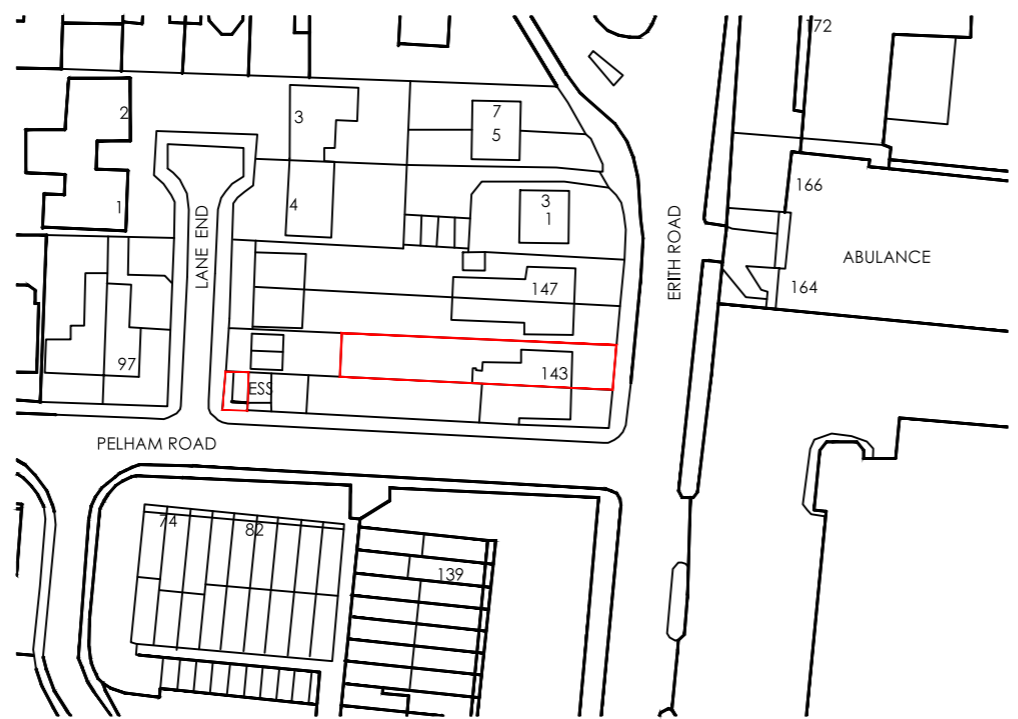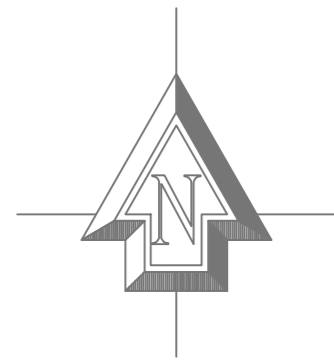

LOCATION PLAN scale 1:1250

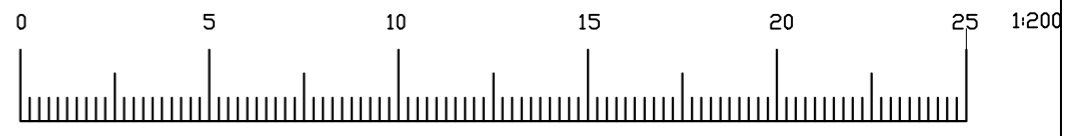

Project: PROPOSED GARAGE 143 ERITH ROAD BEXLEYHEATH DA7 6DA		 Loft conversion & Extension Specialists 07815559217 / 02070388208
CLIENT: I UJEGE	DATE: 14-09-21	
REV: []	CHECKED BY: TA	210818-10
Date	SCALE: 1:100	
	DRAWN BY: TA	REV: []
	EXISTING PLANS & ELEVATIONS	

This drawing and the building work illustrated are copyright and may not be reproduced without written permission.