

Scale in Metres for 1:500
 0 5 10 15 20 30 40 50
 Scale in Metres for 1:1250
 0 10 20 30 40 50
 Scale in Metres for 1:1000
 0 1 2 3 4 5
 Scale in Metres for 1:500
 0 1 2 3 4 5
 Scale in Metres for 1:1000
 0 1 2 3 4 5 10


NOTES:



Side Elevation
 Scale 1:100
 Existing

Rear Elevation



Side Elevation

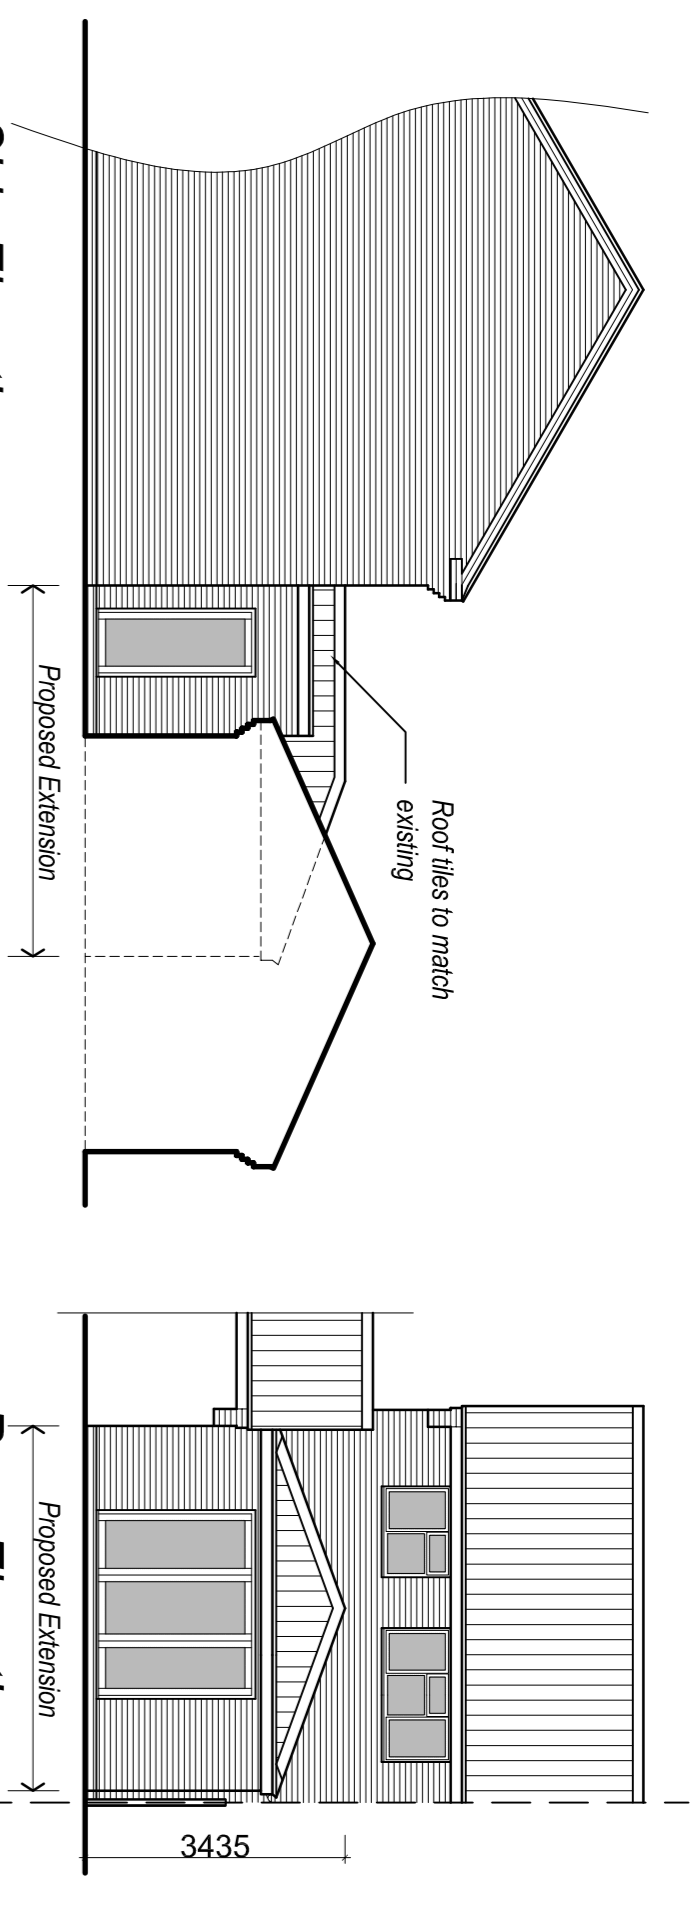


Side Elevation
 Scale 1:100
 Proposed

Rear Elevation



Side Elevation

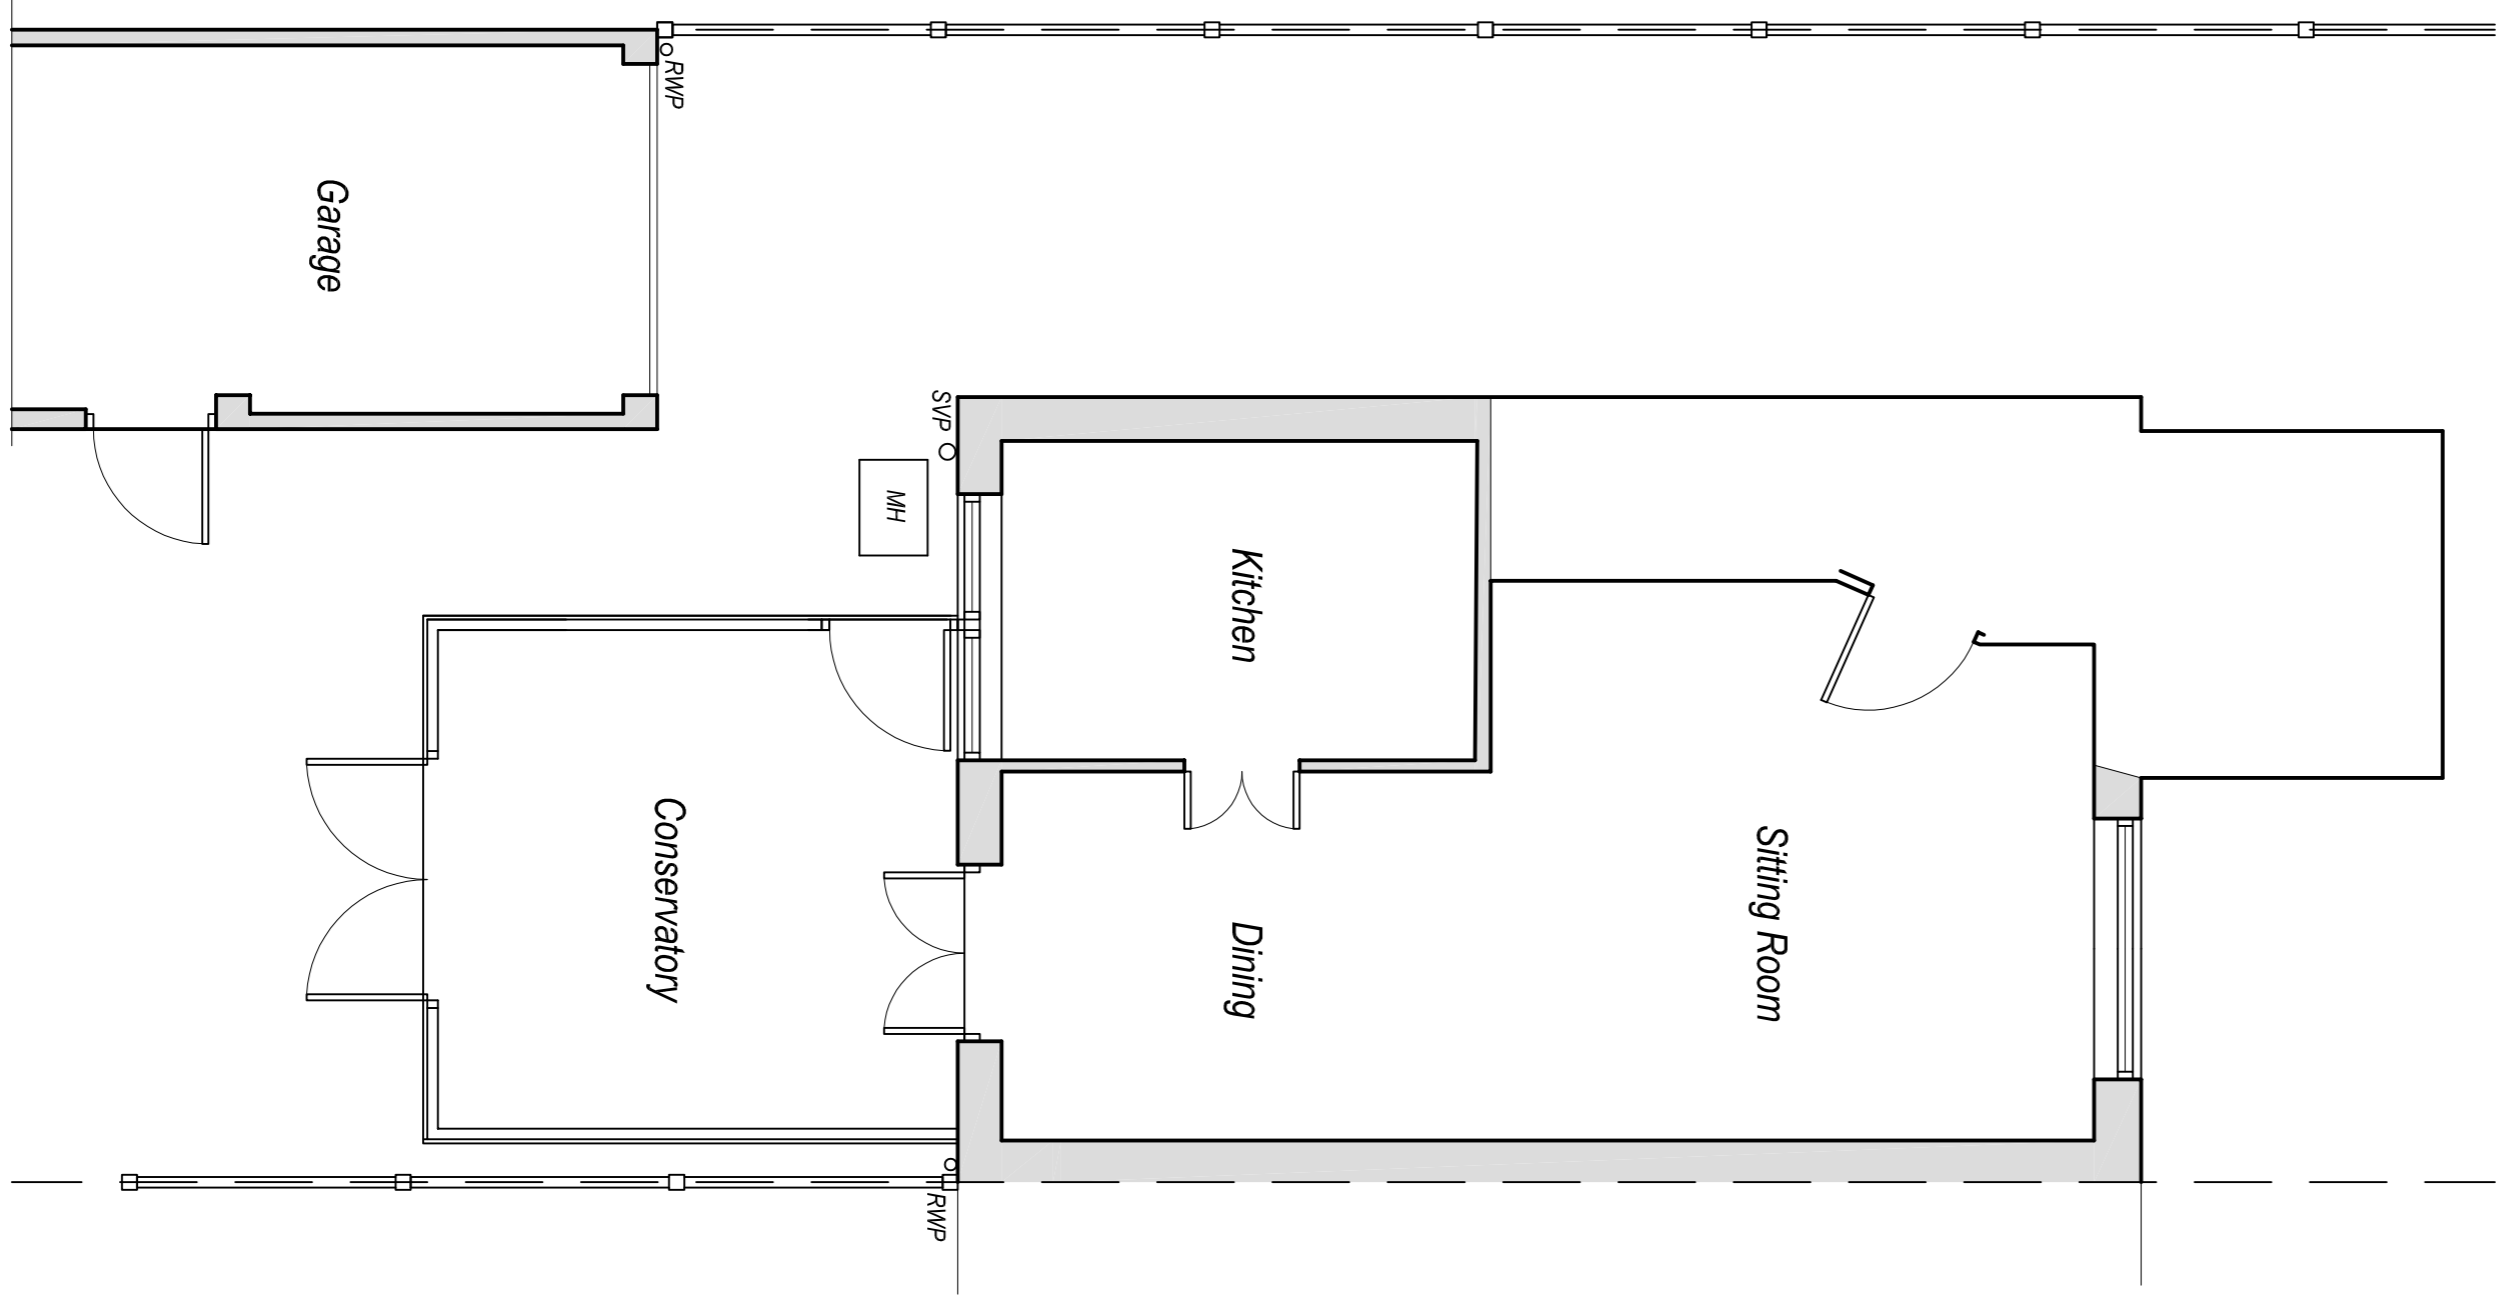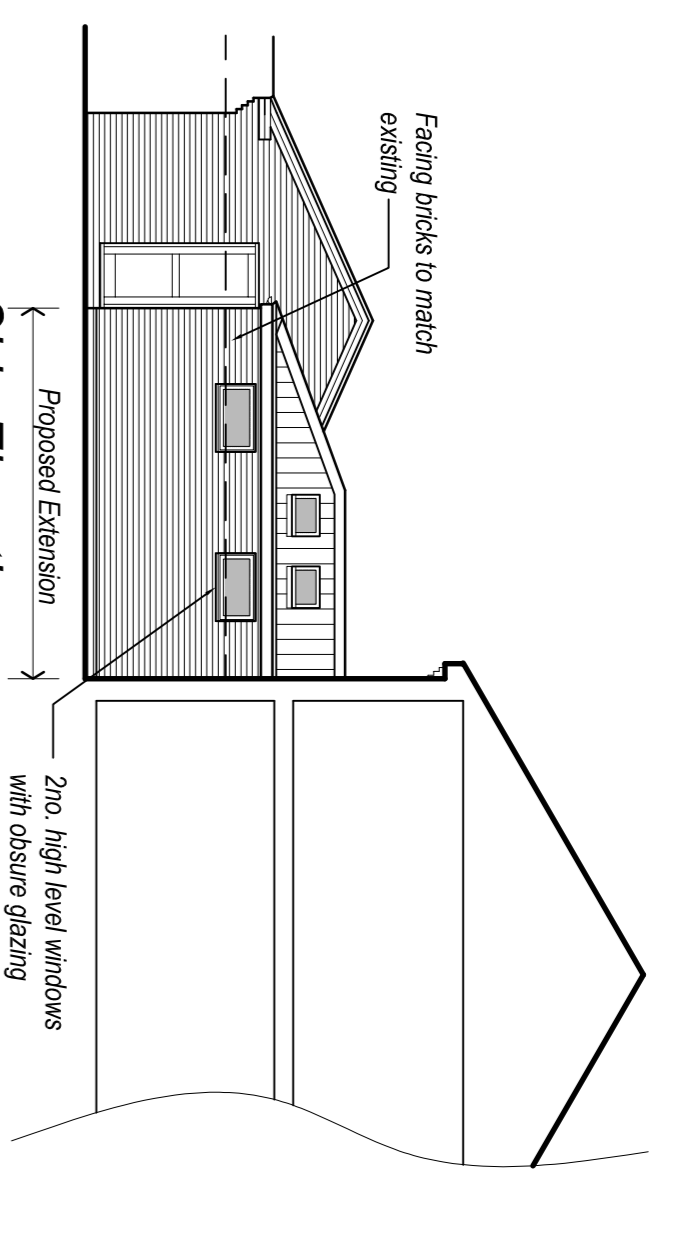


Ground Floor Plan
 Scale 1:50
 Existing

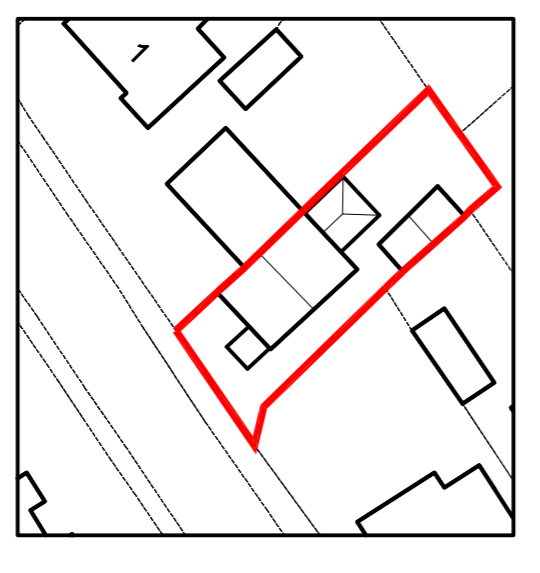


Site Plan
 Scale 1:500
 Existing

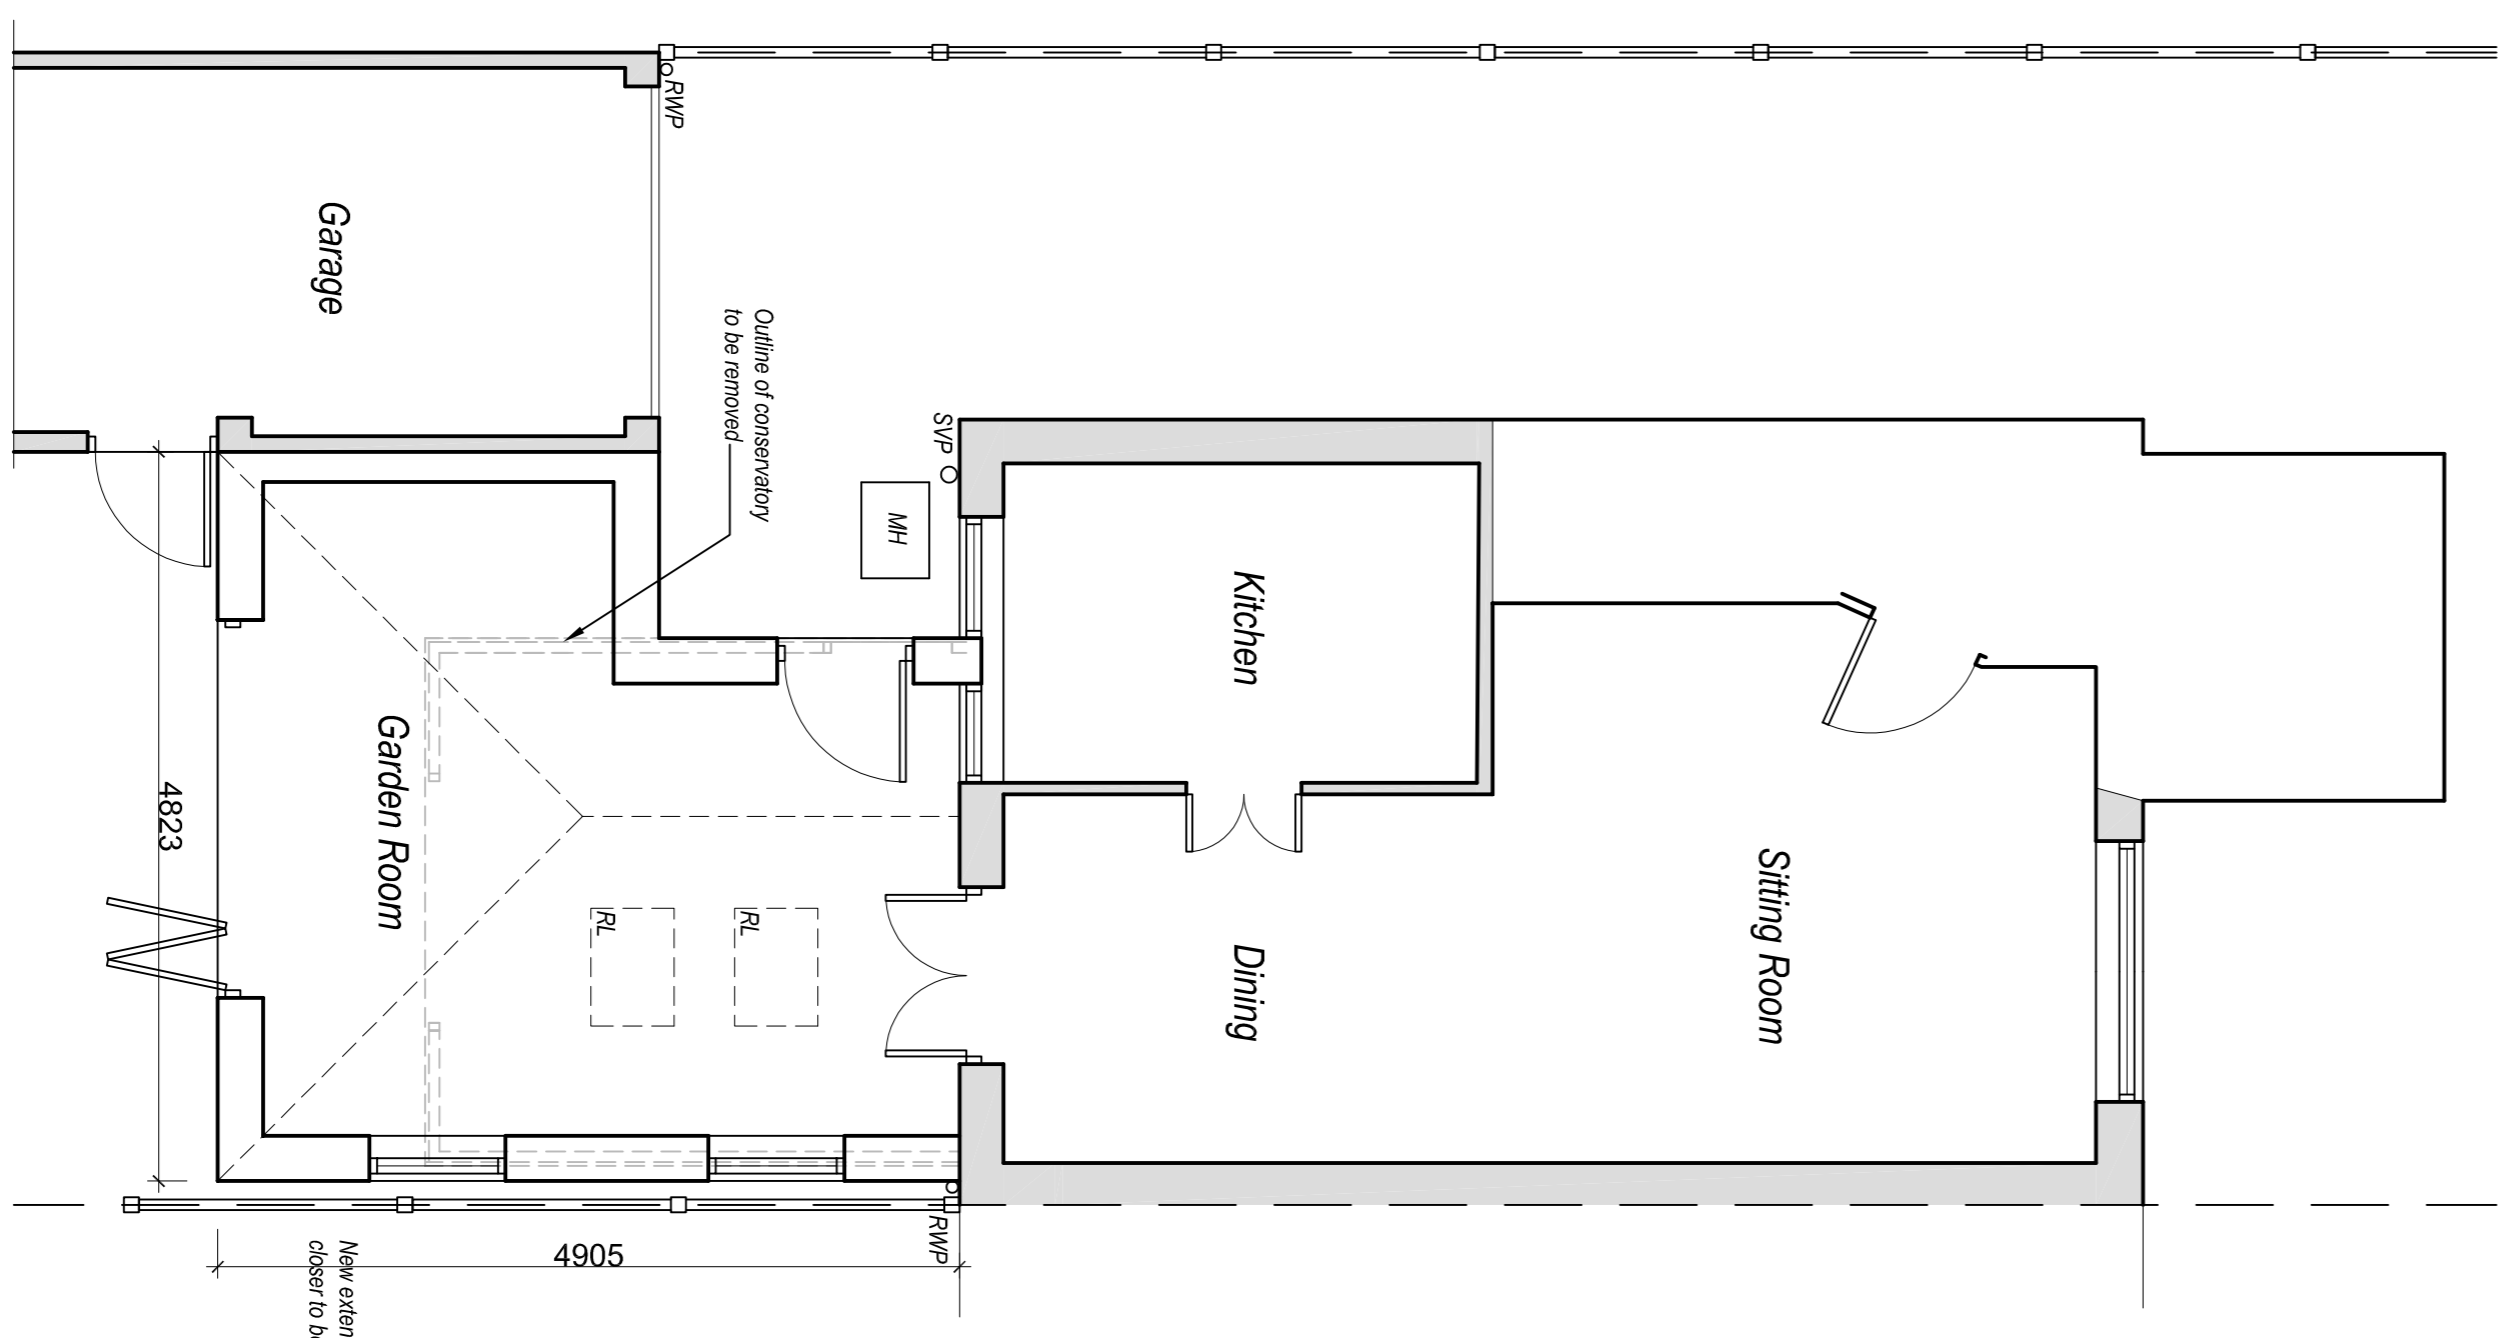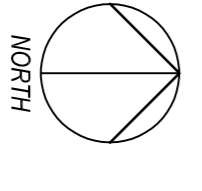


Ground Floor Plan
 Scale 1:50
 Proposed

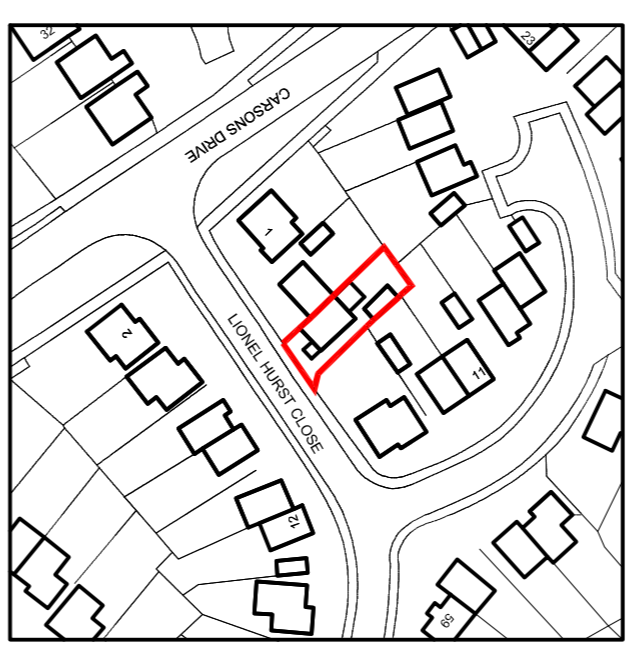

Location Plan
 Scale 1:1250

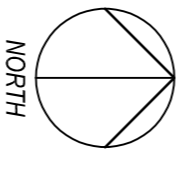

Site Plan
 Scale 1:500
 Proposed

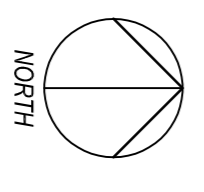

Rev:A Drawn:Jan'22 Amended/Updated to client comments
 Status: **Planning**

SUFFOLK BUILDING DESIGN
 Chartered Institute of Architectural Technologists Registered Practice
 Domestic • Residential • Commercial
 Tel: 01787 827200
 www.suffolk-building-design.co.uk
 11 East Street, Sudbury, Suffolk, CO10 0YX

Client: Mr S Carpenter
 51 Lionel Hurst Close, GILCOMARD, Sudbury, Suffolk, CO10 0YX
 Project: Proposed Rear Extension

Drawing Details:		Drawing:	
Existing & Proposed Floor Plans, Elevations Site & Location Plans		AIB	
Date: Jan '22	Scale: As Shown @ A1	Drawn: AIB	Revised: A
Number: 797.22.01			