




01 FLOOR PLAN
1:50

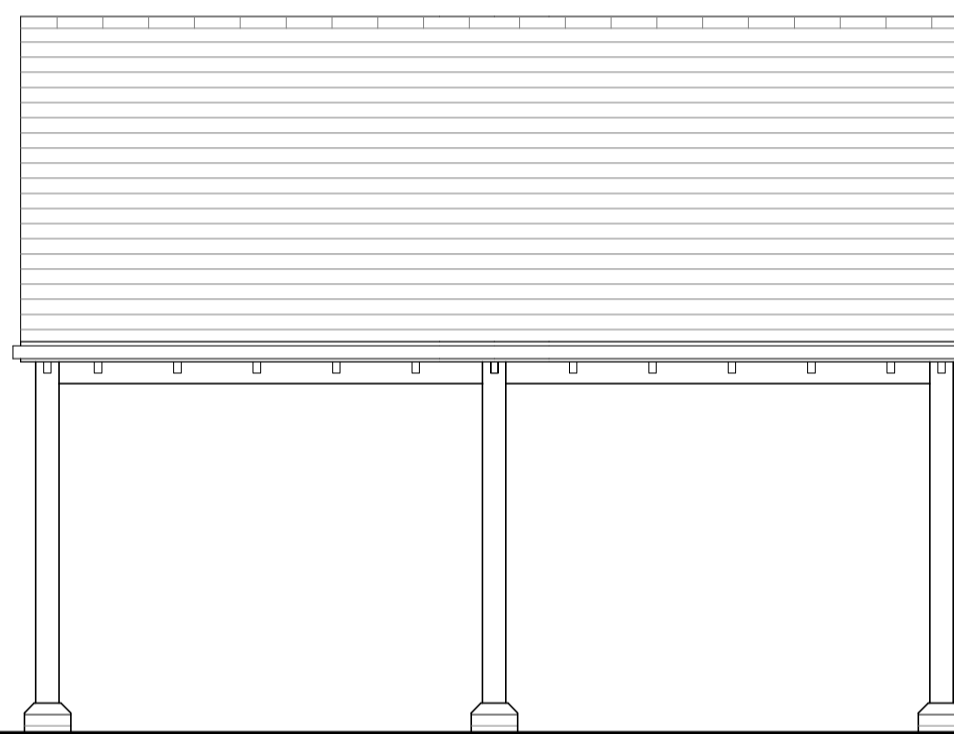

02 FRONT ELEVATION
1:50

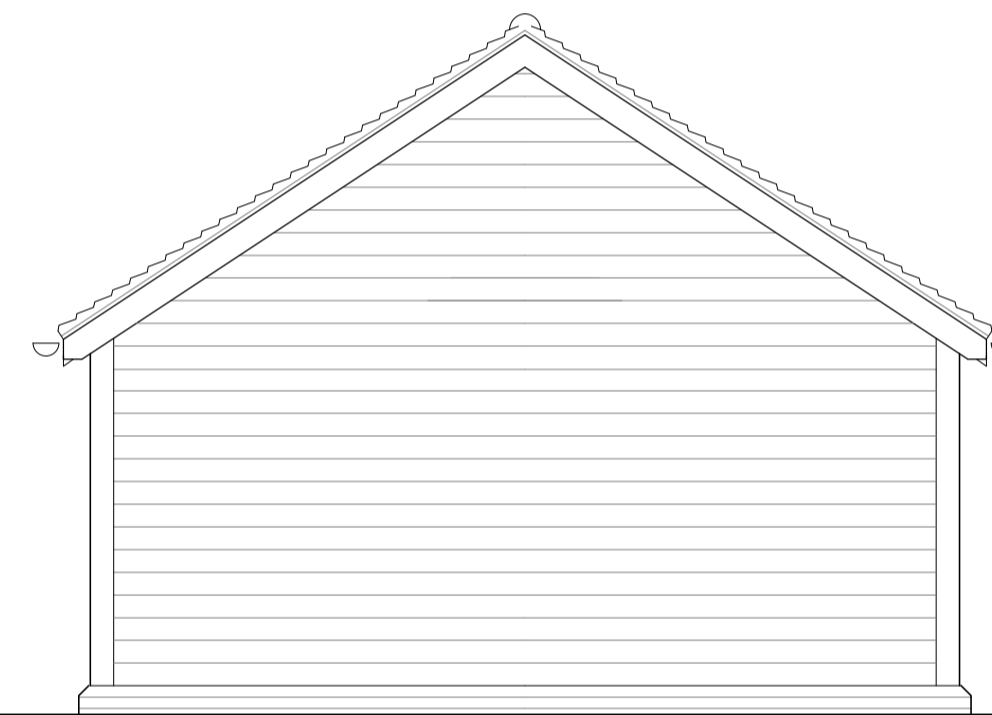


04 SIDE ELEVATION
1:50

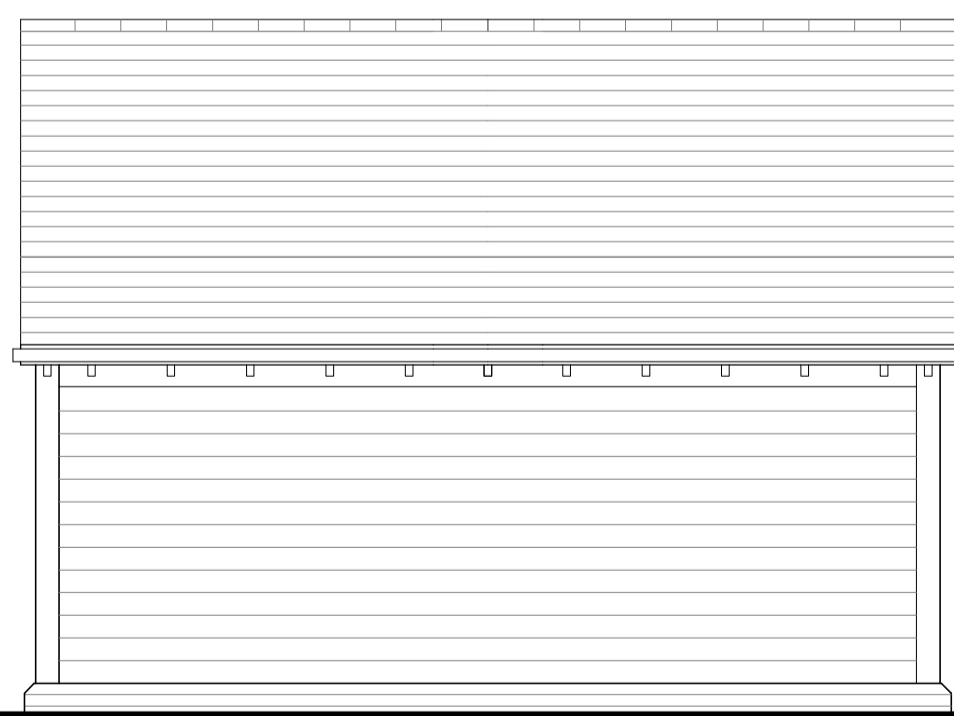

03 REAR ELEVATION
1:50



05 SIDE ELEVATION
1:50

 


Orientation

Schedule of Area

Key

P00	Preliminary issue	11.11.21
Rev	Description	Date

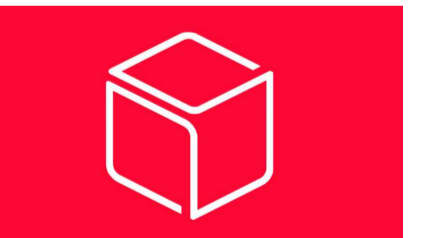

Whitebox Architecture + Design
3 Kenswick Manor
Lower Broadheath
Worcester WR2 6QB

Client
MR J. VENABLES

Project
WILLOW END, SALTS LANE, DRAYTON BASSETT
TAMWORTH, STAFFORDSHIRE, B78 3UD

Drawing Title
CAR PORT DETAILS

Project No. 1092	Drawing No. WHB-MA[20]0003	Revision P00
Scale 1:50@A1	Date 11.11.21	Drawn by WHB

Status
PLANNING