
Schedule of Area

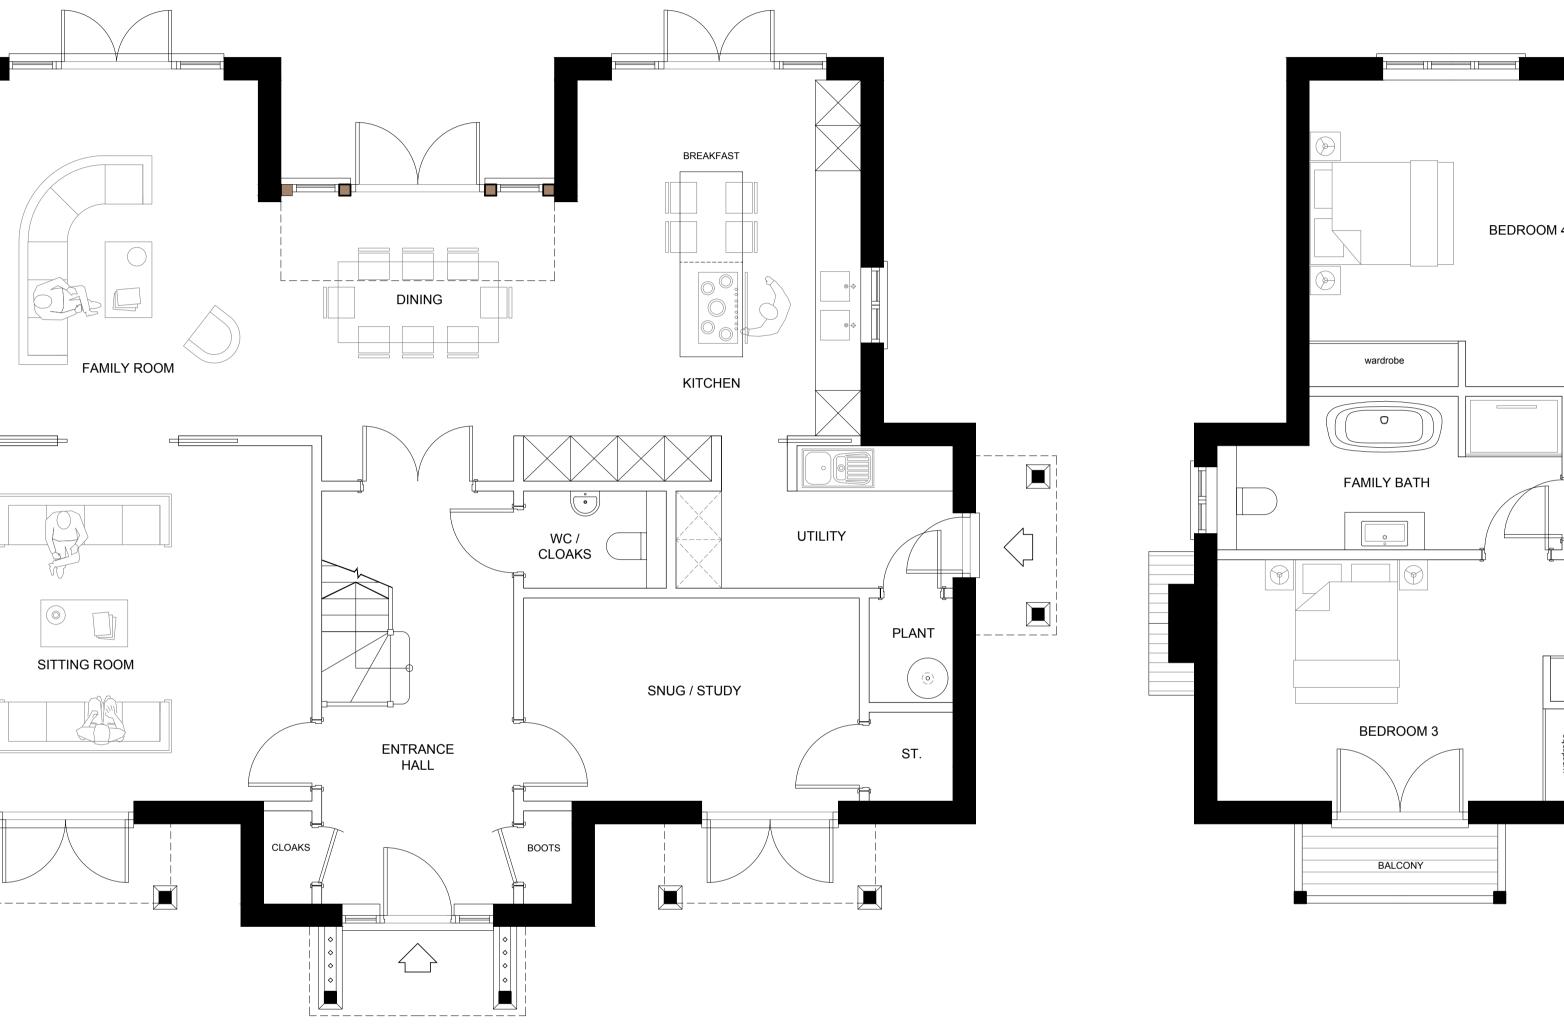

BEDROOM 4 BEDROOM 2 GALLERY LANDING MASTER wardrobe BEDROOM BEDROOM 5

GROUND FLOOR PLAN

1:50

02 FIRST FLOOR PLAN
1:50





Whitebox Architecture + Design 3 Kenswick Manor Lower Broadheath Worcester WR2 6QB

Client MR J. VENABLES

> Project WILLOW END, SALTS LANE, DRAYTON BASSETT TAMWORTH, STAFFORDSHIRE, B78 3UD

Drawing Title

PLOT 1 - FLOOR PLANS AS PROPOSED

tatus	PLANNING		
cale	Date	Drawn by	
:50@A1	05.11.21	WHB	
roject No.	Drawing No.	Revision	
092	WHB-MA[20]0001	P01	

