


Rev	Date	Description

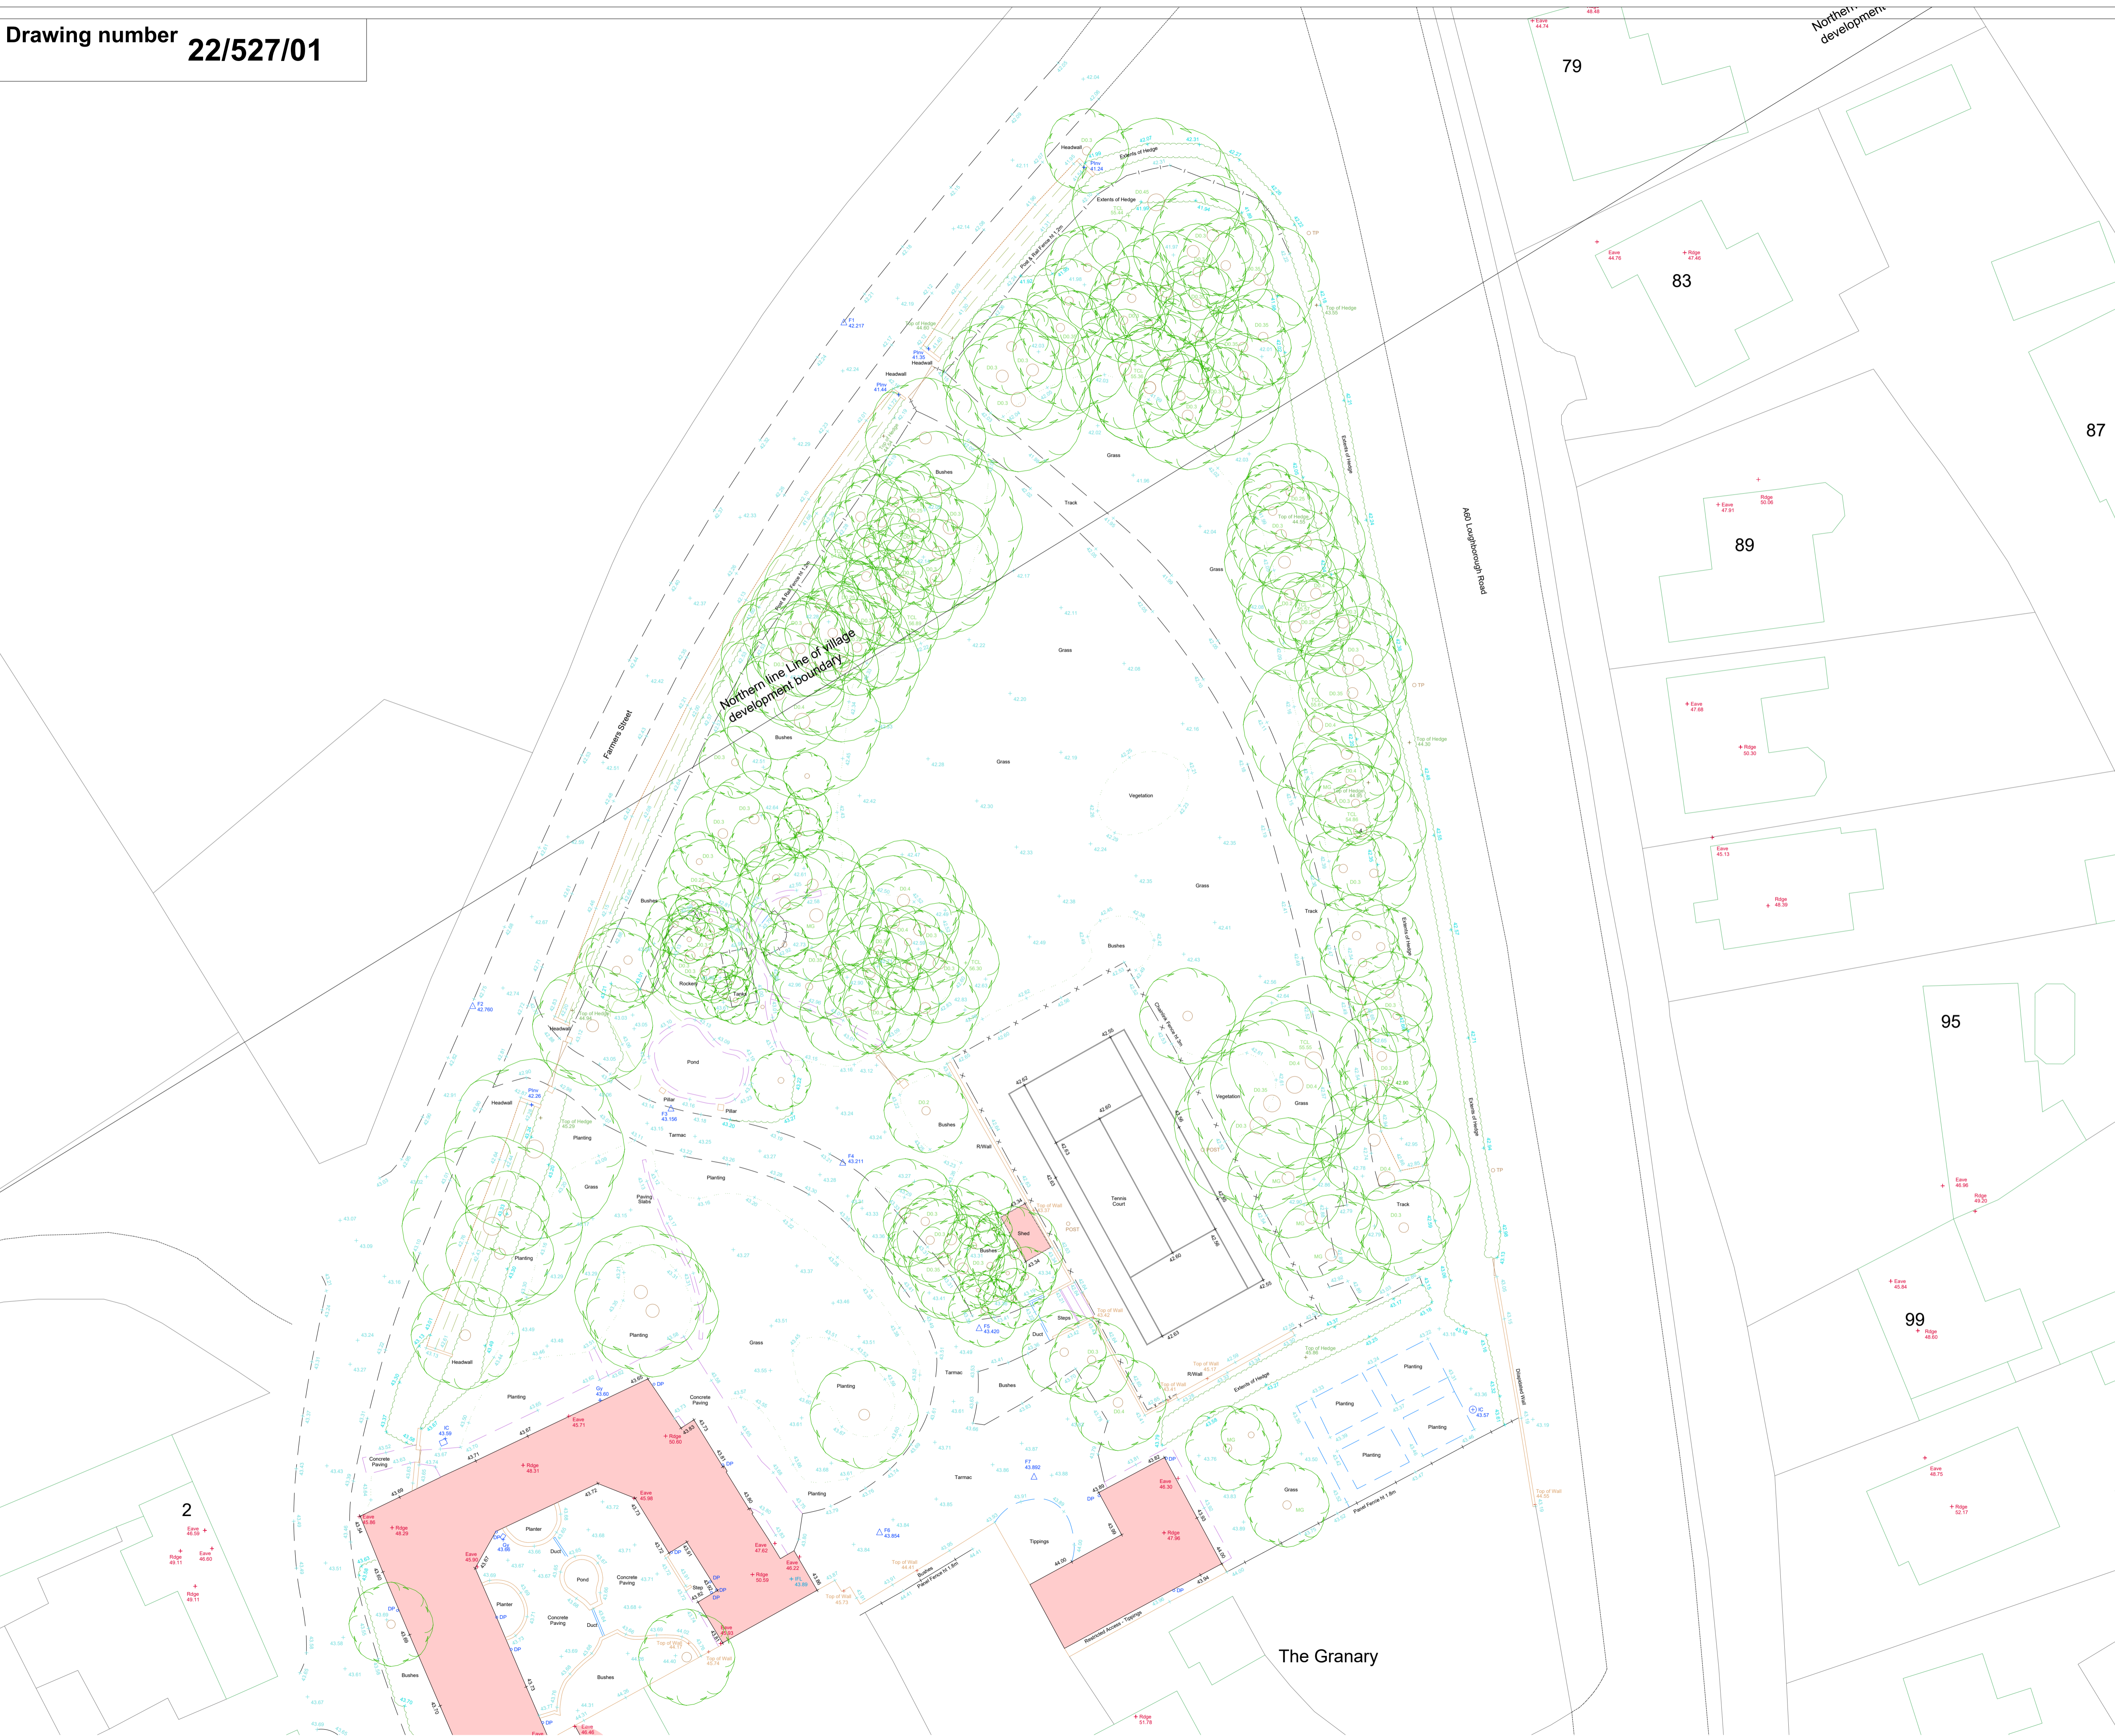

Design to construct Ltd 

35 Kirkham Drive Toton Beeston, Nottingham. NG9 6HG
 Tel: 0115 9720969
 email: info@stormdesign.uk

Client
Mr J Day

Job number & title
The Old Hay Barn
Farmers Street
Bradmore Nottinghamshire

Date 16/01/22 **Scale** 1:250

Drawn HS **Checked** IS

Drawing number **22/527/01**

Drawing title
Existing topographic site plan
The Old hay Barn garden cottage building
Proposed site entrance

Construction details not to be scaled from this drawing use dimensions only.
 This drawing is copyright and may not be altered, traced, photographed, electronically copied or used for any purpose other than for which it is issued, without the permission of Design to construct.