



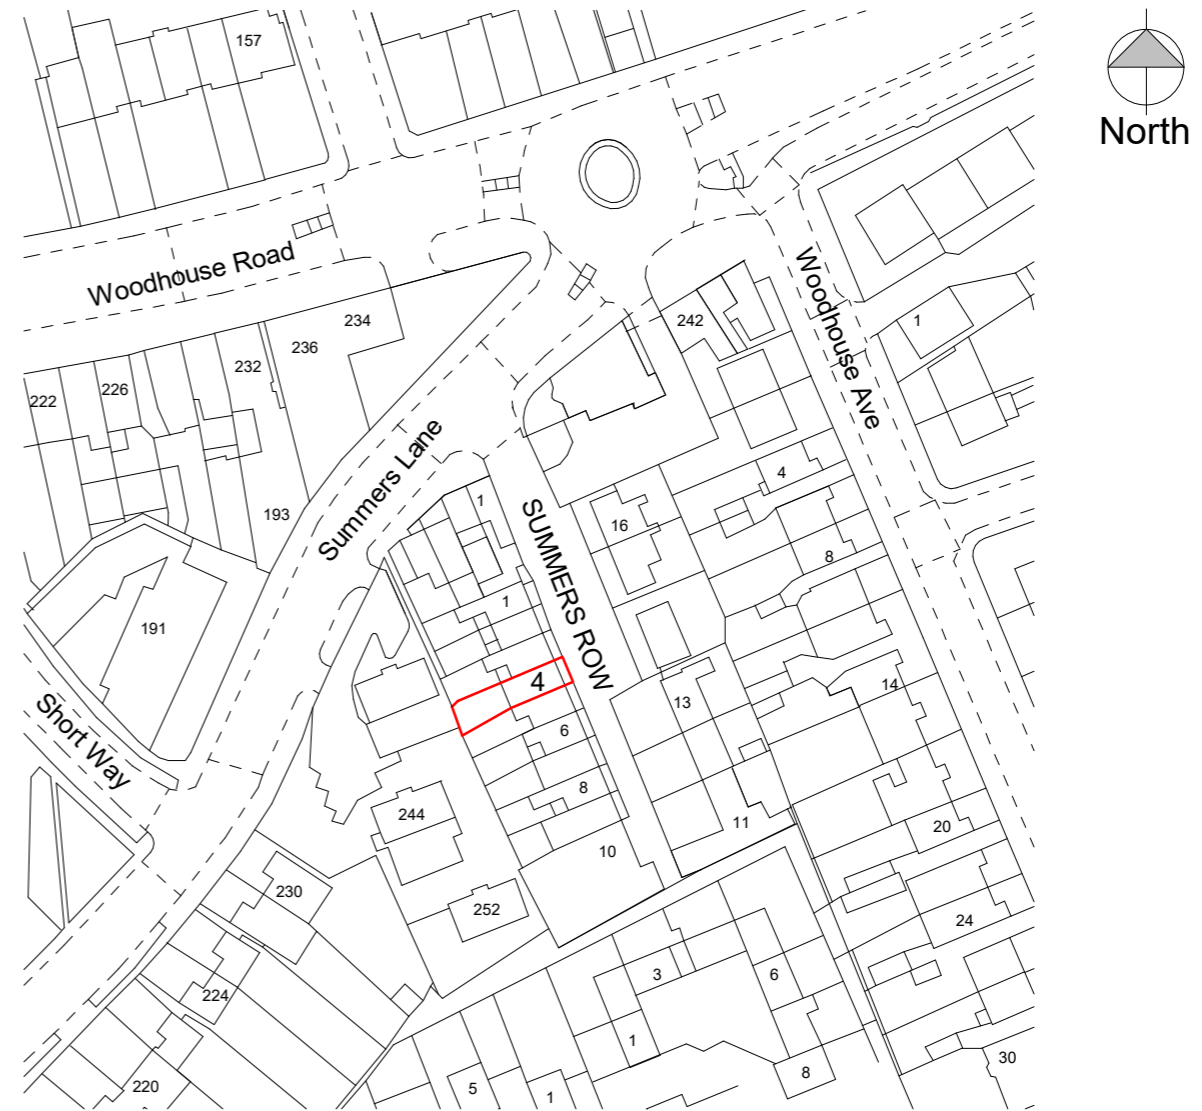


Block Plan

1 : 500

 

Location Plan

1 : 1250

 



2Design
 nhi2design@gmail.com
 078 2839 6570

Rev	Description	Date


Tao Ye
 4 Summers Row, N12 0LD

Location Plan & Block Plan			
Project number	2111	2012 - PL01	
Date	01/01/22		
Drawn by	N.S		
Checked by			
Scale	As indicated	REV	

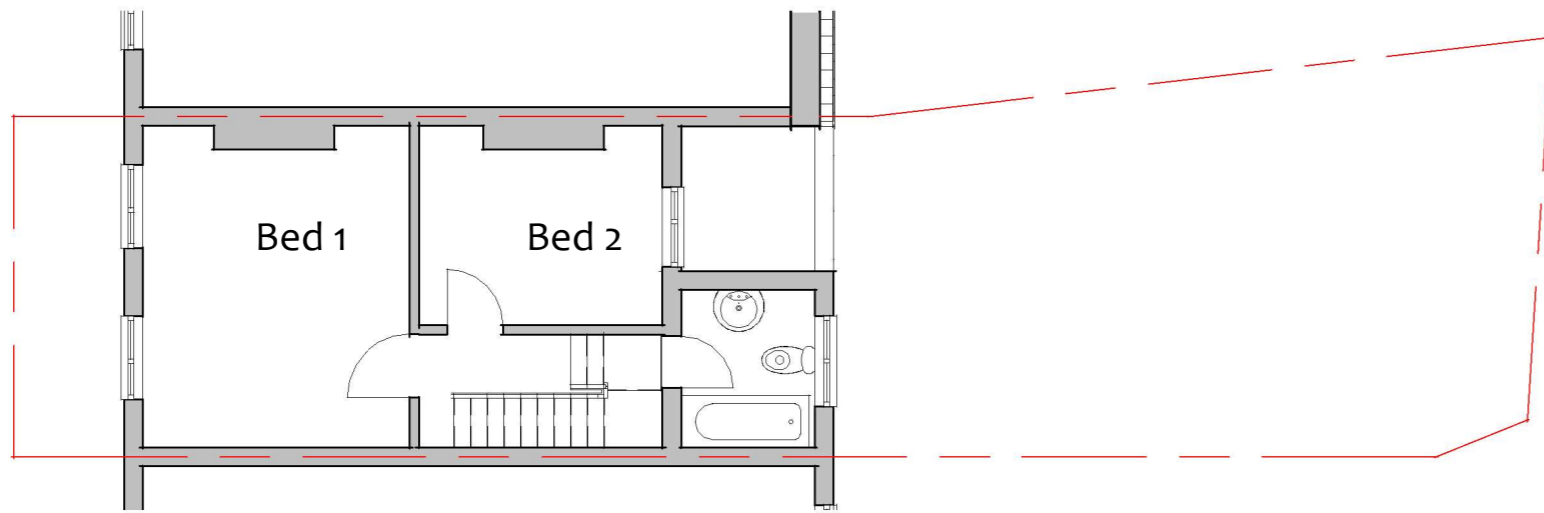



Existing 1st Floor Plan

1 : 100

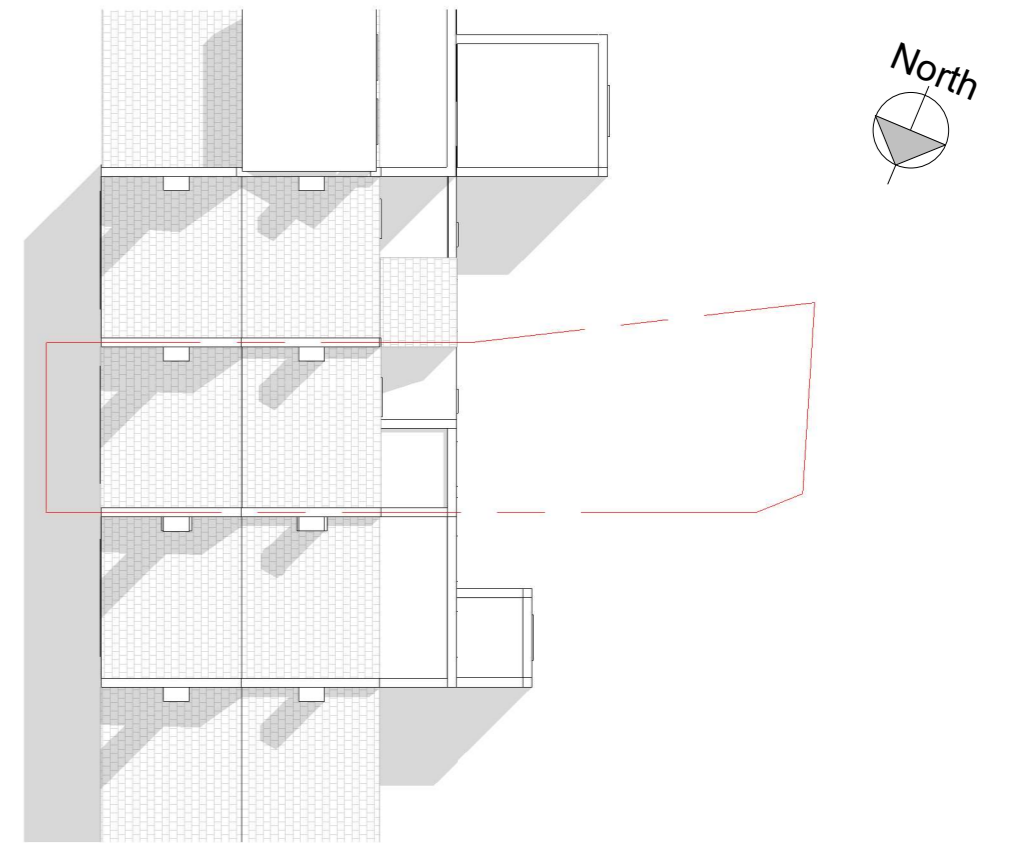


Site Plan

1 : 200

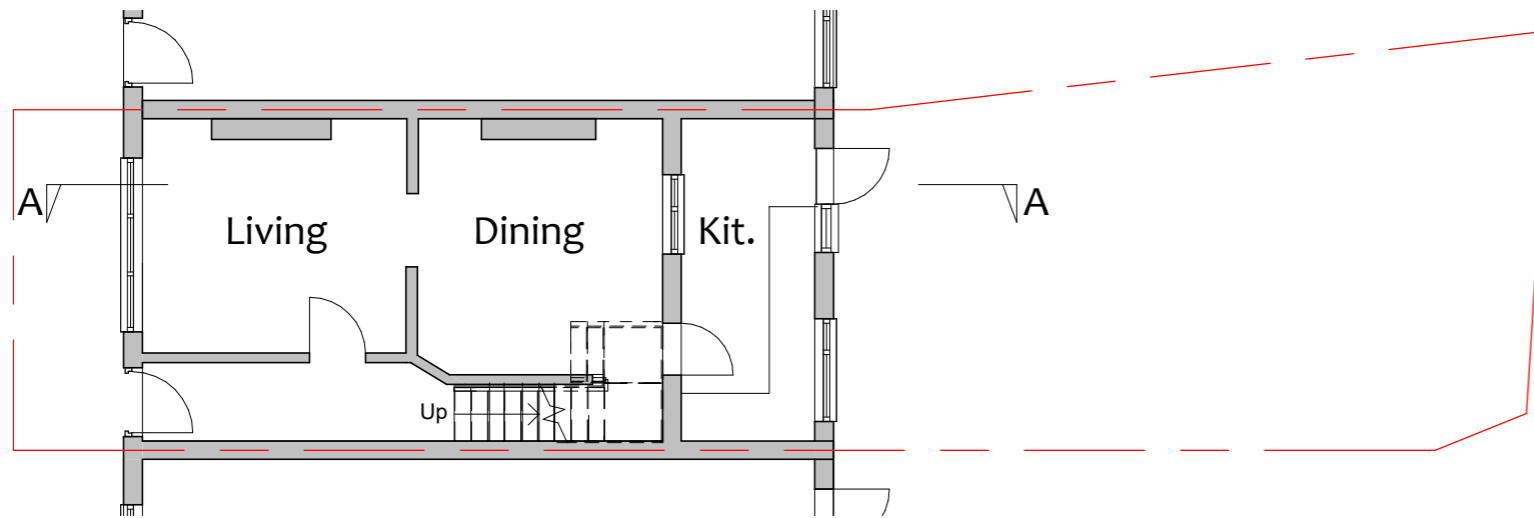 

Existing Ground Floor Plan

1 : 100

 

2Design
 nhi2design@gmail.com
 078 2839 6570

Rev	Description	Date

Tao Ye
 4 Summers Row, N12 0LD


Existing Plans			
Project number	2111	2012 - PL02	
Date	01/01/22		
Drawn by	N.S		
Checked by			
Scale	As indicated	REV	



Existing Front Elevation


1 : 100

No. 4

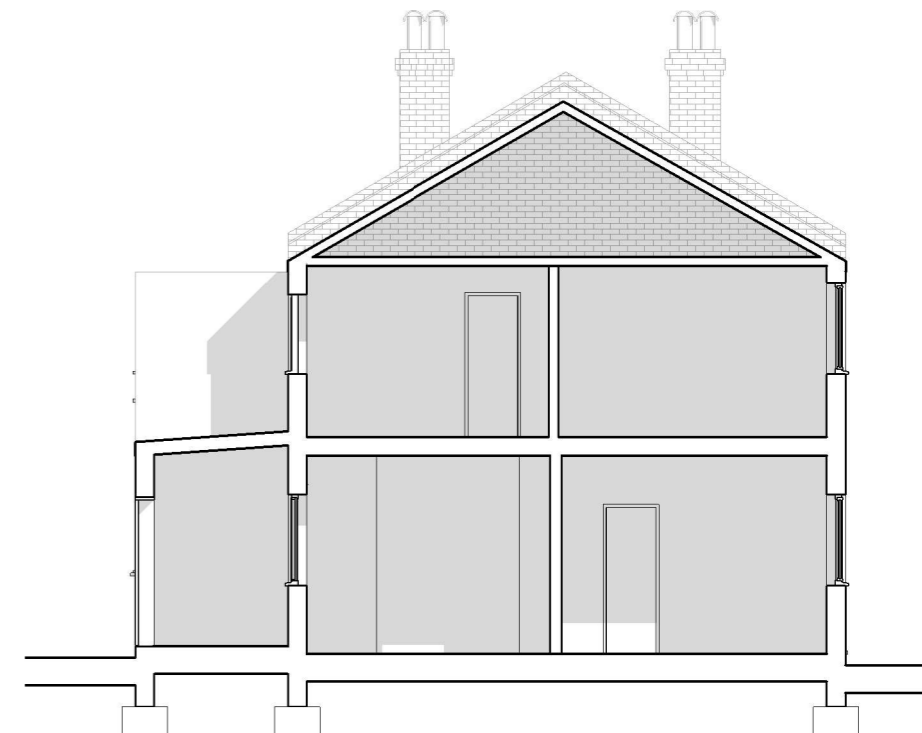

Section A-A


1 : 100

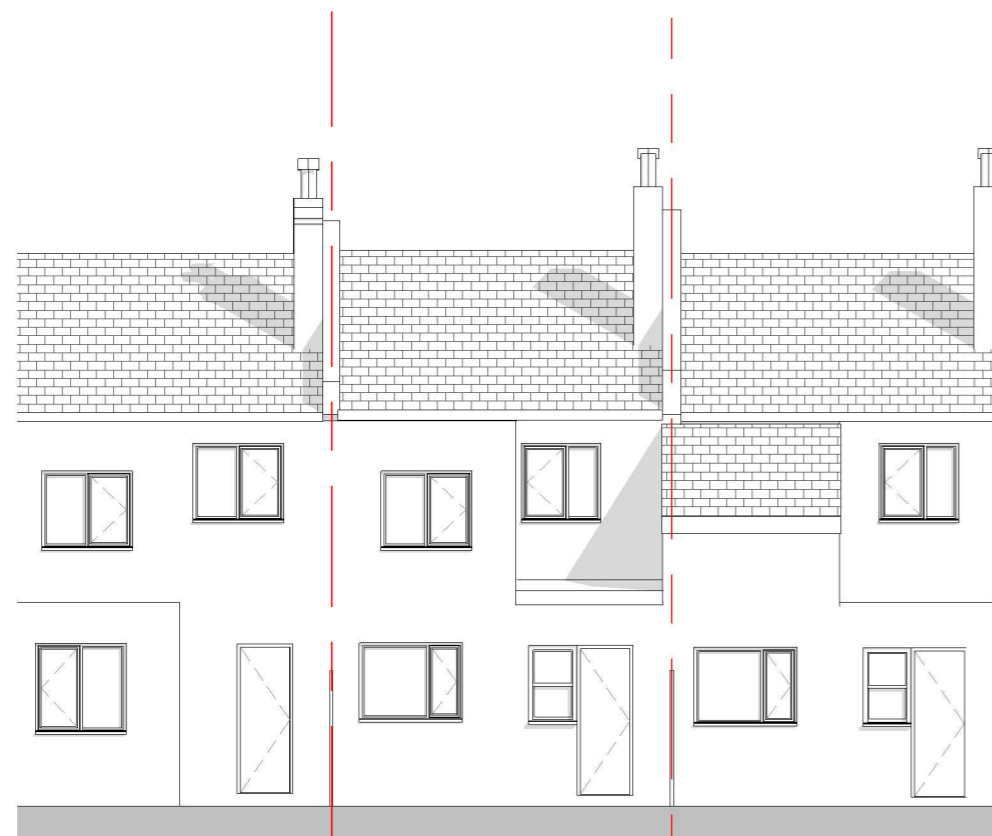

Existing Rear Elevation

1 : 100

No. 4

 

2Design

nhi2design@gmail.com
078 2839 6570

Rev	Description	Date

Tao Ye

4 Summers Row, N12 0LD

Existing Elevations

Project number	2111
Date	01/01/22
Drawn by	N.S
Checked by	

2012 - PL03

Scale	1 : 100	REV	
-------	---------	-----	--