




SOUTH ELEVATION 1:50

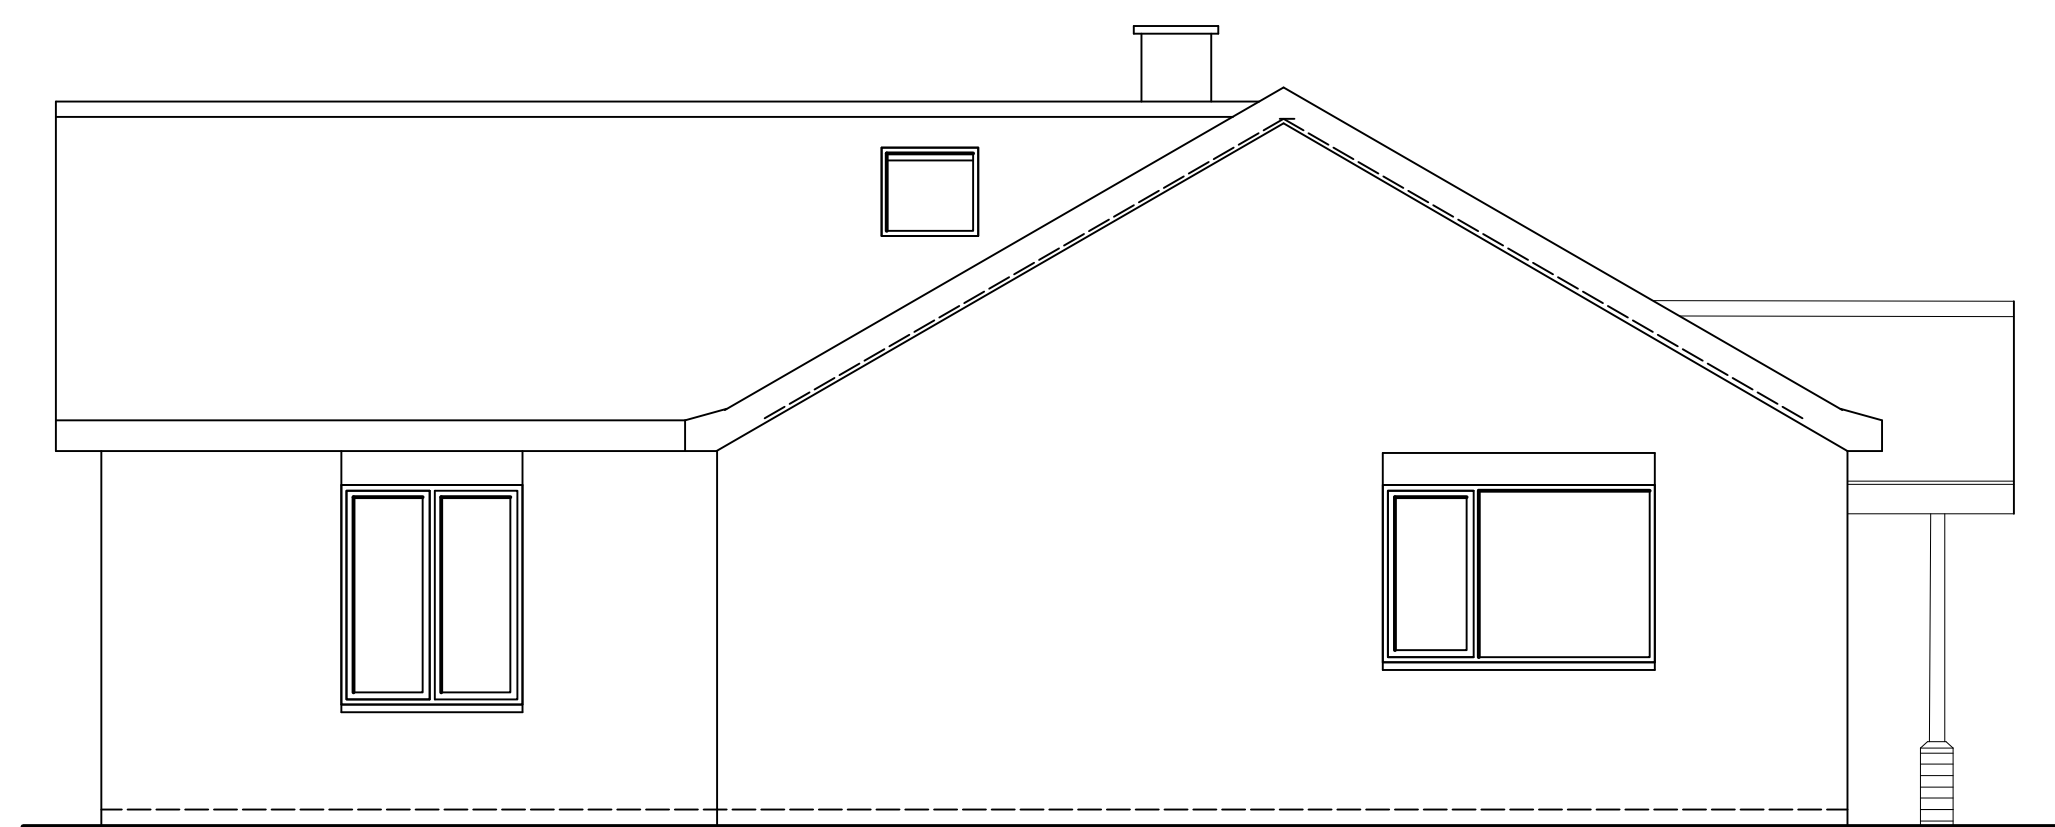


WEST ELEVATION 1:50

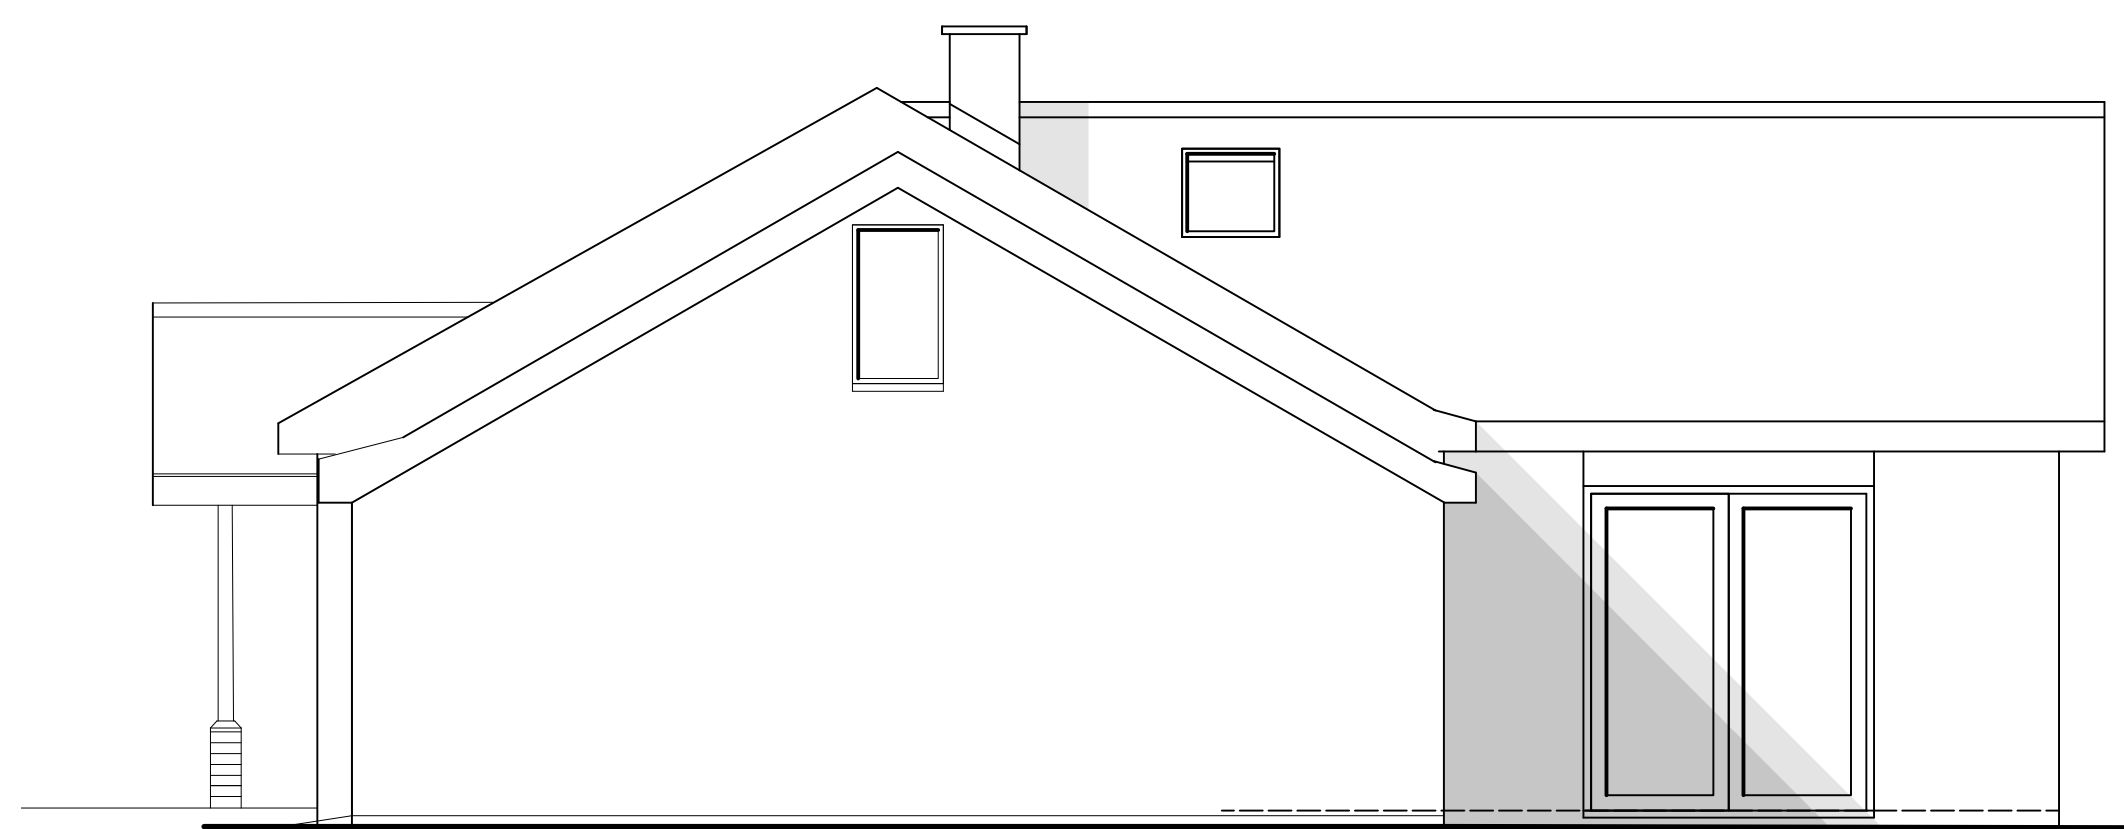

EAST ELEVATION 1:50

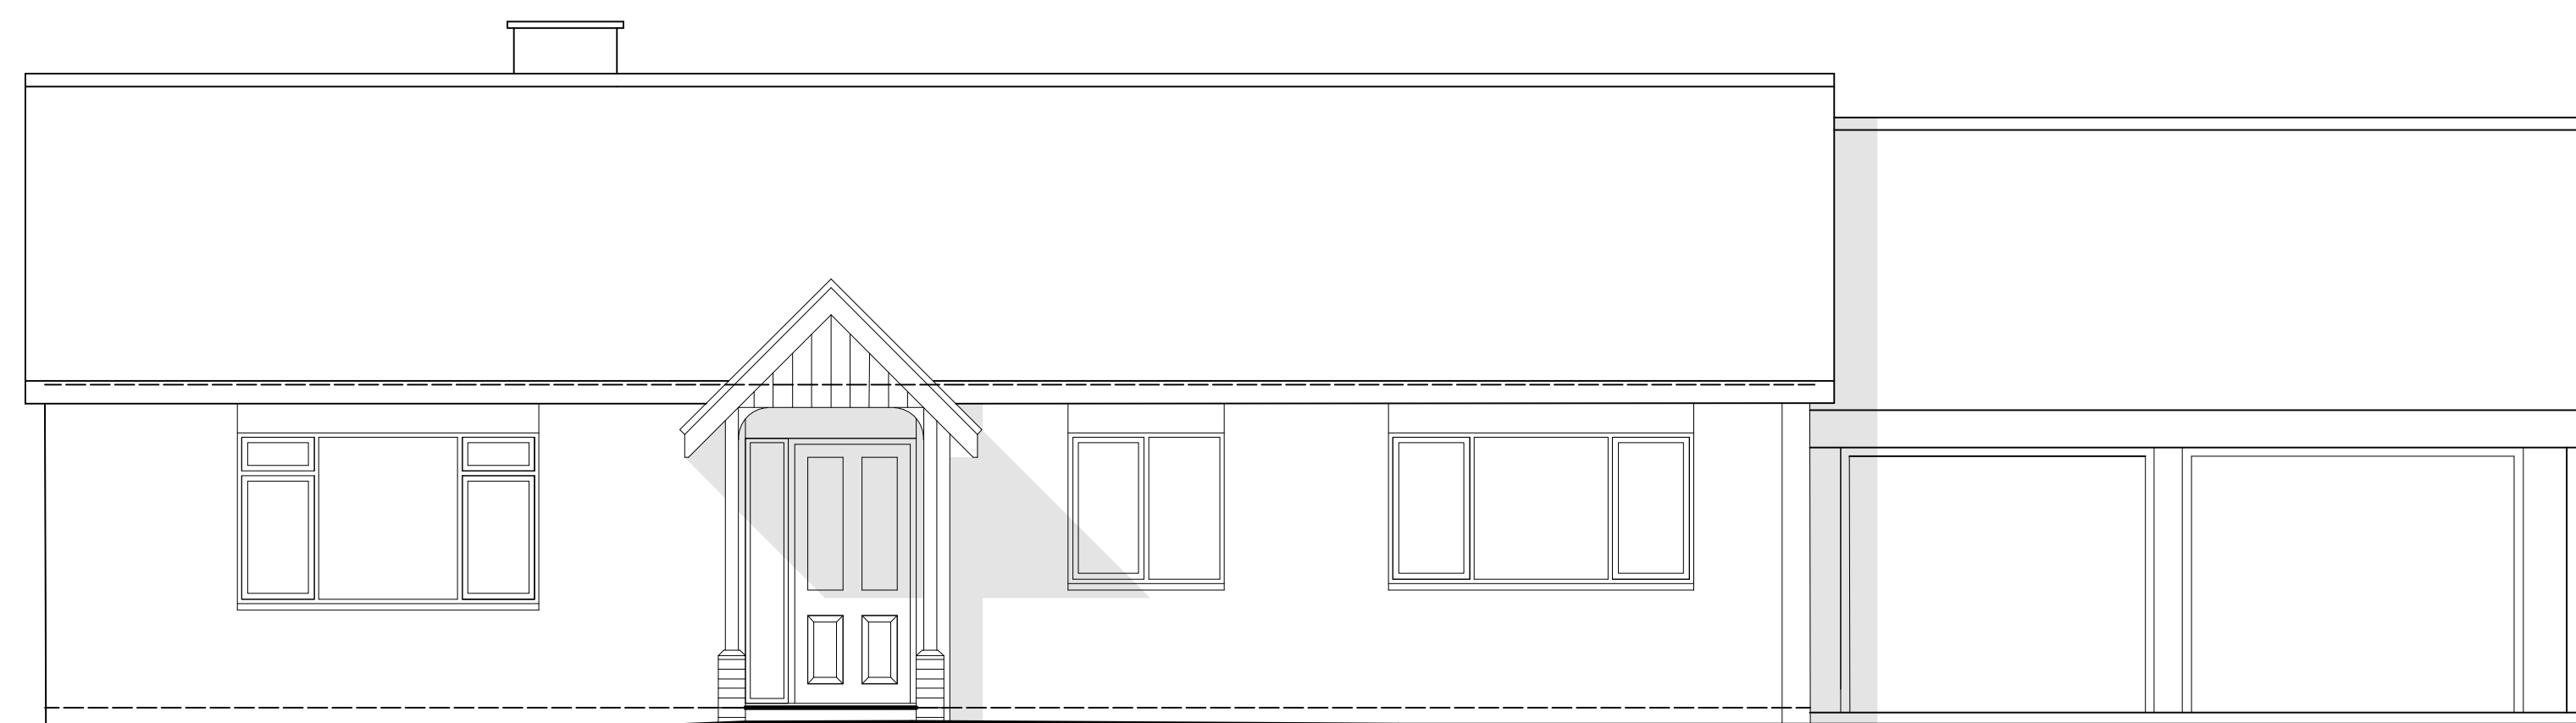

NORTH ELEVATION 1:50

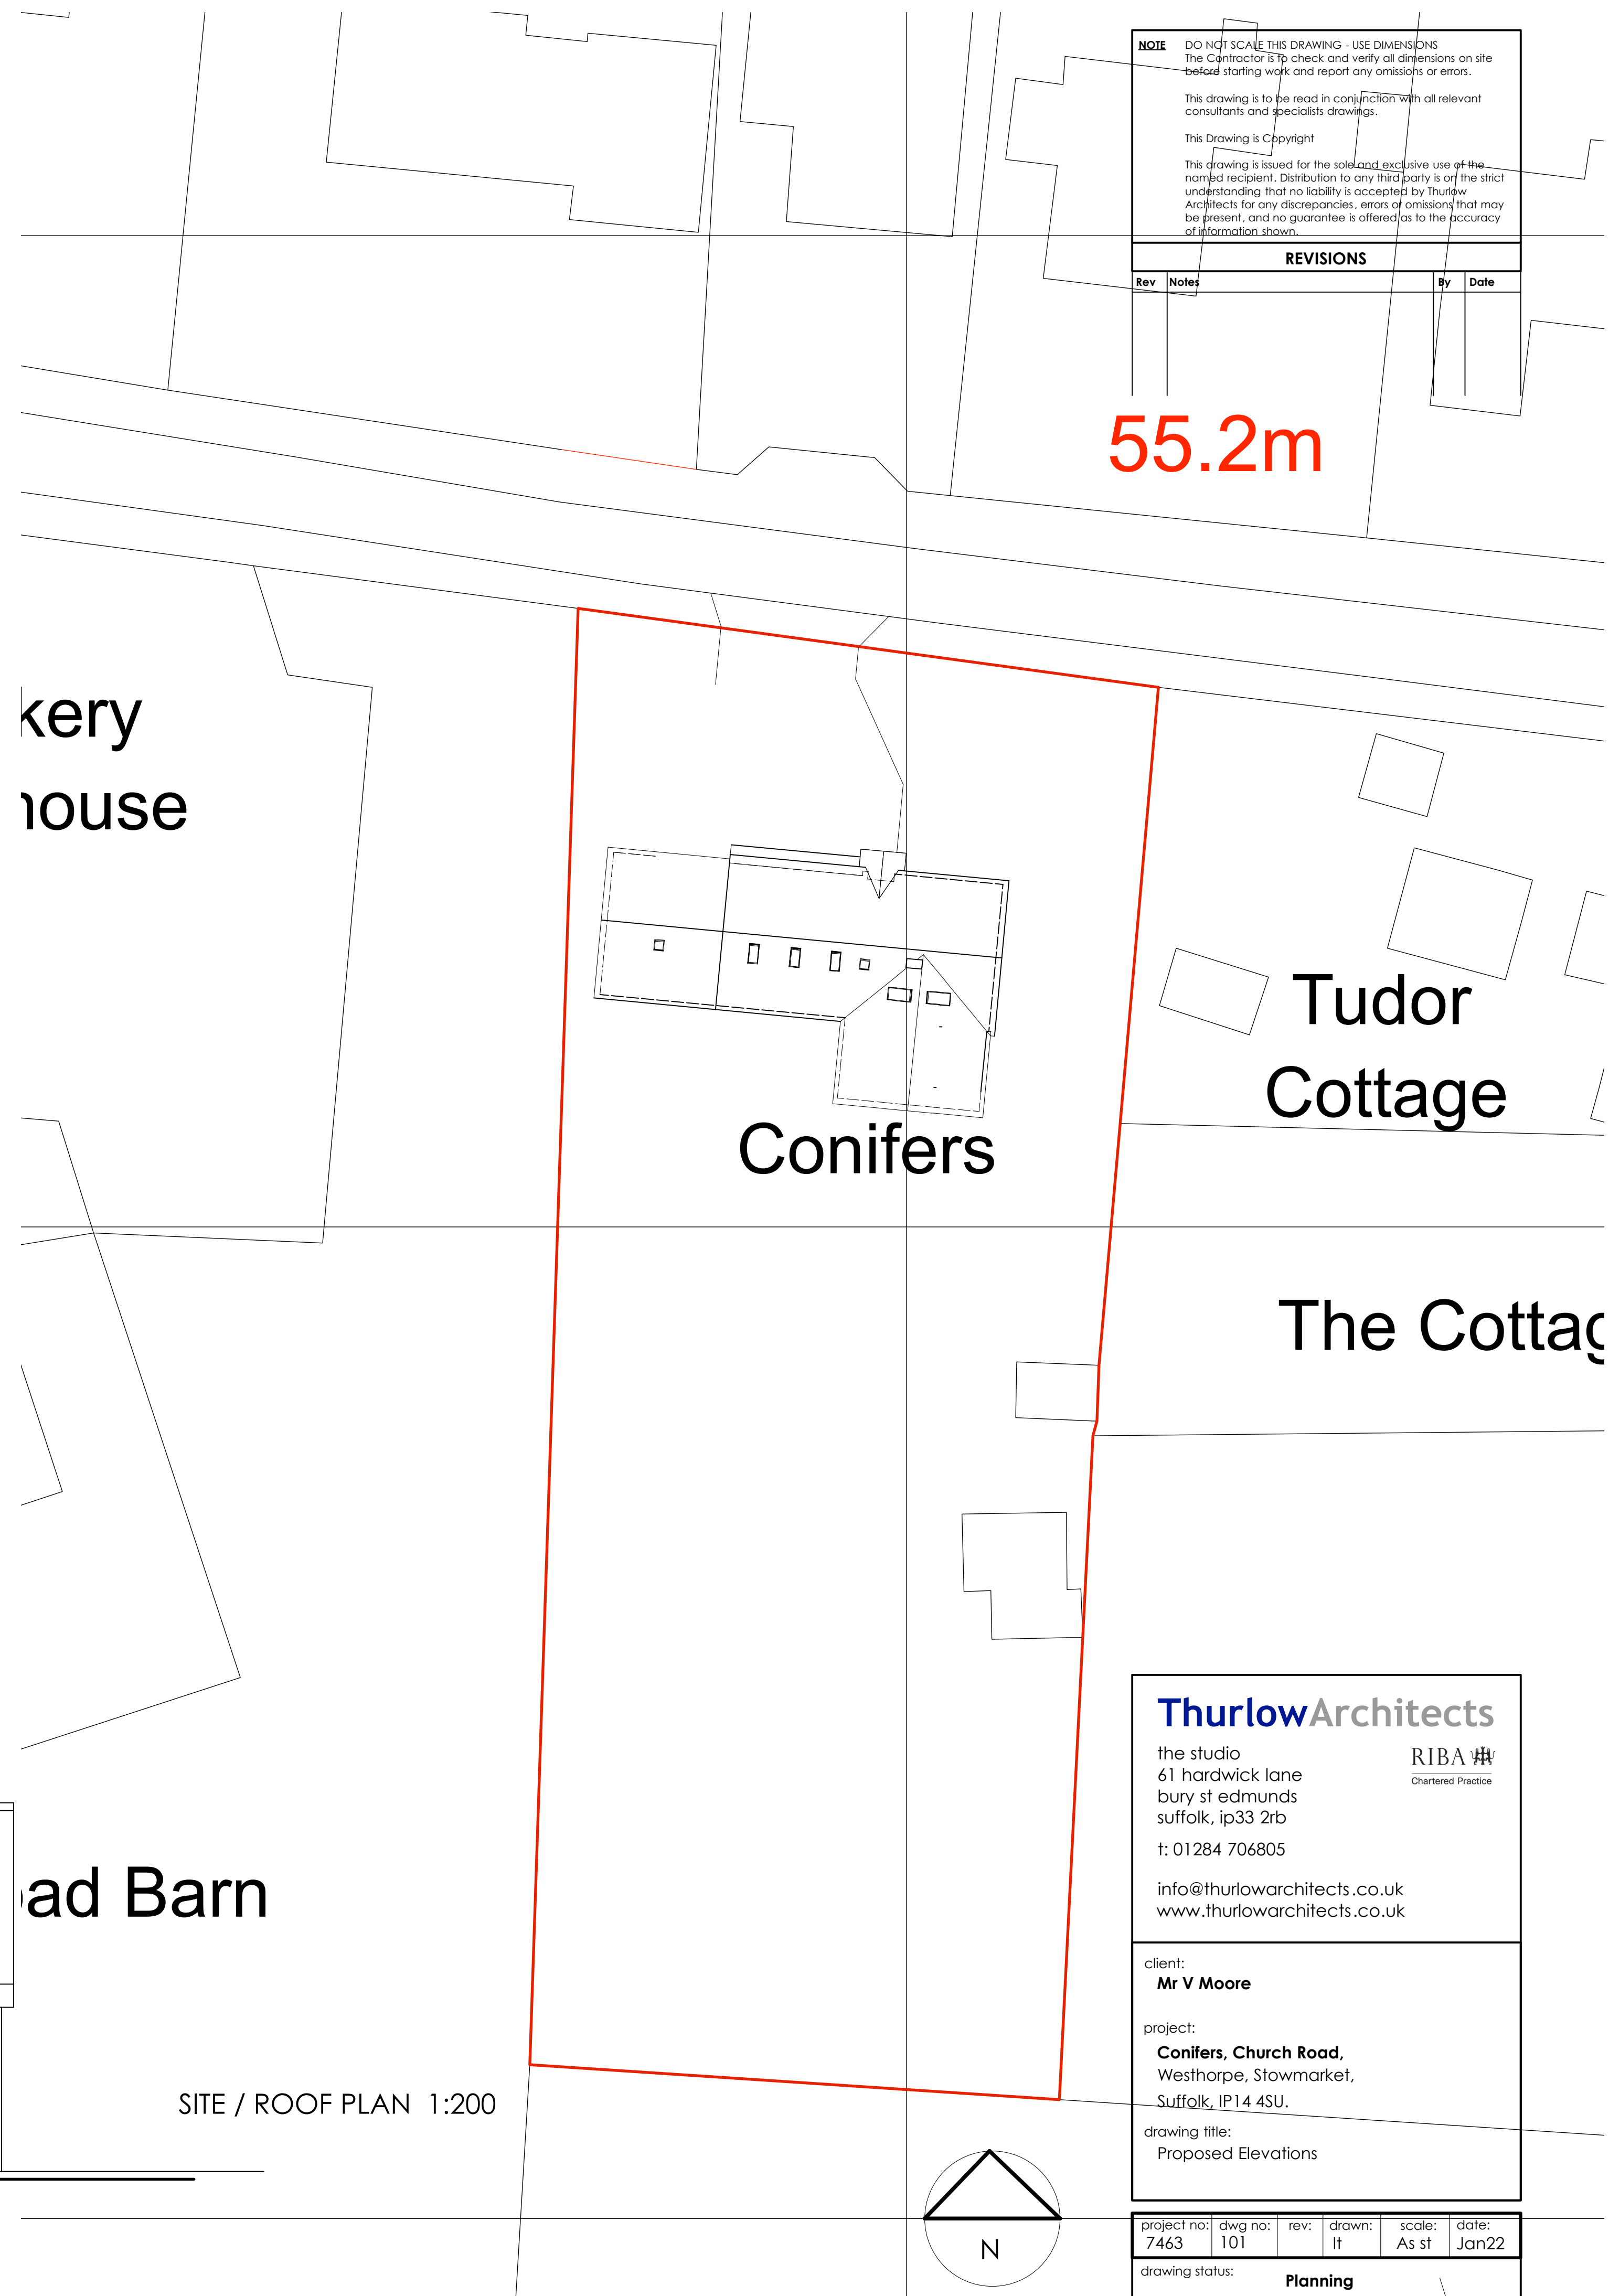

NOTE DO NOT SCALE THIS DRAWING - USE DIMENSIONS
 The Contractor is to check and verify all dimensions on site before starting work and report any omissions or errors.
 This drawing is to be read in conjunction with all relevant consultants and specialists drawings.
 This Drawing is Copyright
 This drawing is issued for the sole and exclusive use of the named recipient. Distribution to any third party is on the strict understanding that no liability is accepted by Thurlow Architects for any discrepancies, errors or omissions that may be present, and no guarantee is offered as to the accuracy of information shown.

REVISIONS

Rev	Notes	By	Date

55.2m

Kerry House

Conifers

Tudor Cottage

The Cottage

Barn

SITE / ROOF PLAN 1:200

ThurlowArchitects

the studio
 61 hardwick lane
 bury st edmunds
 suffolk, ip33 2rb
 t: 01284 706805
 info@thurlowarchitects.co.uk
 www.thurlowarchitects.co.uk

RIBA Chartered Practice

client:
Mr V Moore

project:
Conifers, Church Road,
 Westhorpe, Stowmarket,
 Suffolk, IP14 4SU.

drawing title:
 Proposed Elevations

project no: 7463	dwg no: 101	rev: lt	drawn: lt	scale: As st	date: Jan22
---------------------	----------------	------------	--------------	-----------------	----------------

drawing status: **Planning**

