

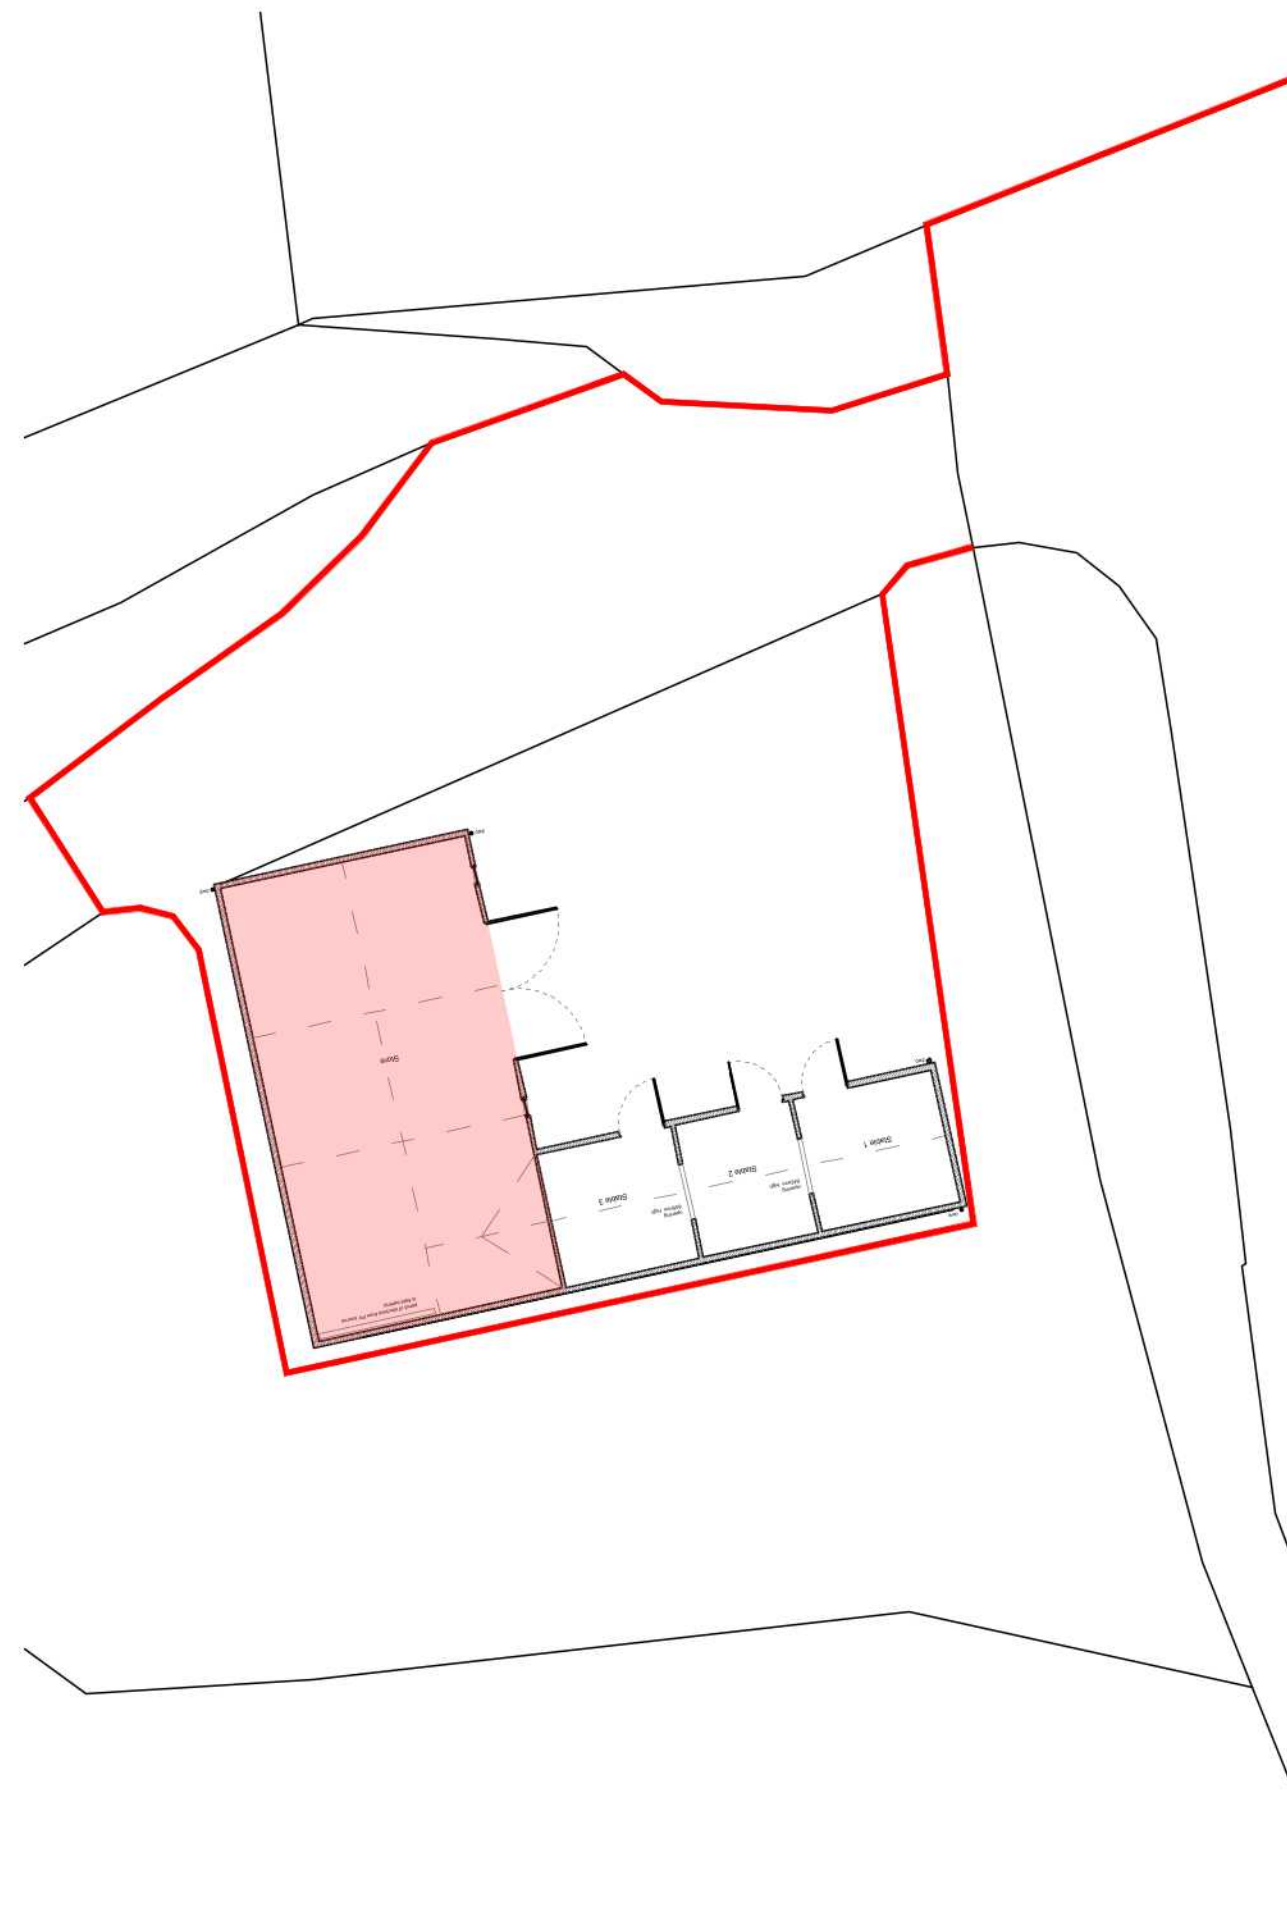


Ordnance Survey (c) Crown Copyright 2021. All rights reserved. Licence number 100022432

Site Location Plan

 

Existing Site Plan

 

GENERAL NOTES:

- 1) do not scale from this drawing except for planning purposes
- 2) all dimensions to be checked on site by the contractor
- 3) report all omissions and/or errors to NDM Collins Architects
- 4) all dimensions in millimetres unless otherwise stated
- 5) if in doubt contact administrator for clarification
- 6) all drawings are copyright of NDM Collins Architects

LEGEND

- Ownership Boundary
- Application Boundary
- Application Area

REV	DATE	DESCRIPTION
A	18.01.22	2500 scale bar amended

JOB TITLE

Barn Conversion
Crabhayne House, Axmouth, Seaton, Devon, EX12 4BW

DRAWING TITLE

Existing Site & Location Plans

First issued	25.11.21.
Scale	1:200, 2500 @ A3
Job code	21- 148
Status	PL
Drawing number	E100
Revision	B
Drawn by:	CB
Checked by:	ML



T: 01297 552622
A: Office 1, The Grove, The Underfleet, Seaton, Devon, EX12 2FU