

**GENERAL NOTES:**


- 1) do not scale from this drawing except for planning purposes
- 2) all dimensions to be checked on site by the contractor
- 3) report all omissions and/or errors to NDM Collins Architects
- 4) all dimensions in millimetres unless otherwise stated
- 5) if in doubt contact administrator for clarification
- 6) all drawings are copyright of NDM Collins Architects

**LEGEND**

--- Proposed Demolitions


**MATERIALS**

- 01 Red brick multi
- 02 Horizontal timber cladding
- 03 Timber windows & doors
- 04 Aluminium windows & doors
- 05 Bituminous roofing sheets and clear plastic roof sheets
- 06 Pitched rooflights
- 07 Metal roofing sheets
- 08 Resin based recycled slate

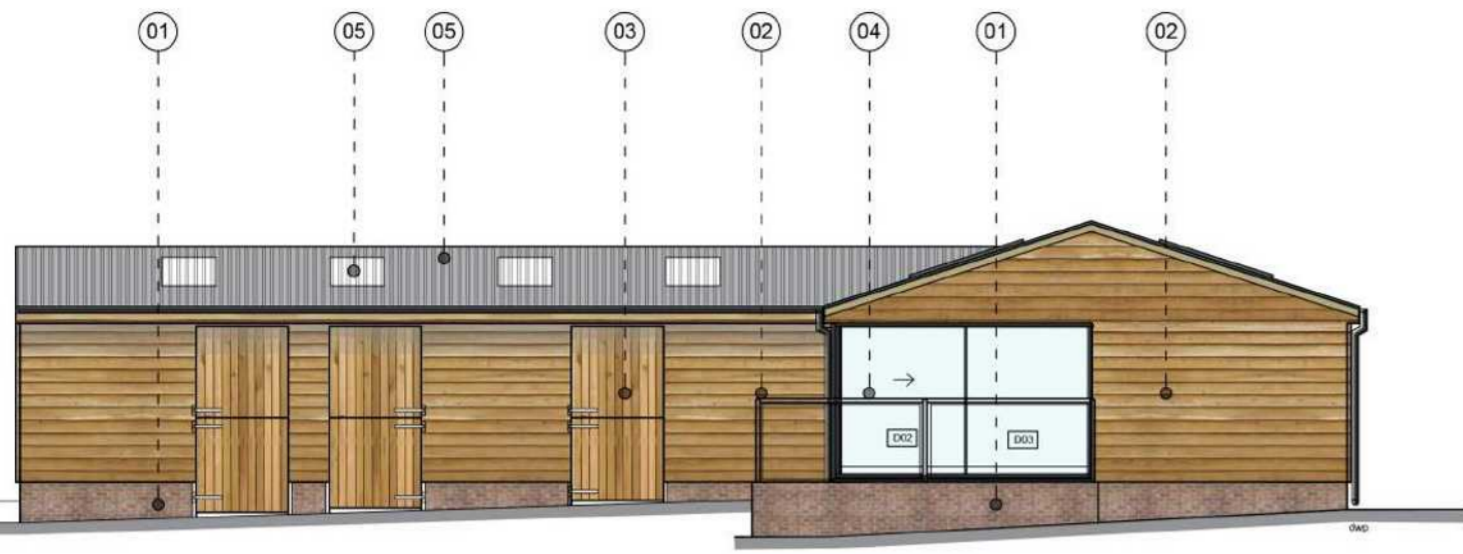


North Elevation

Scale 1:100

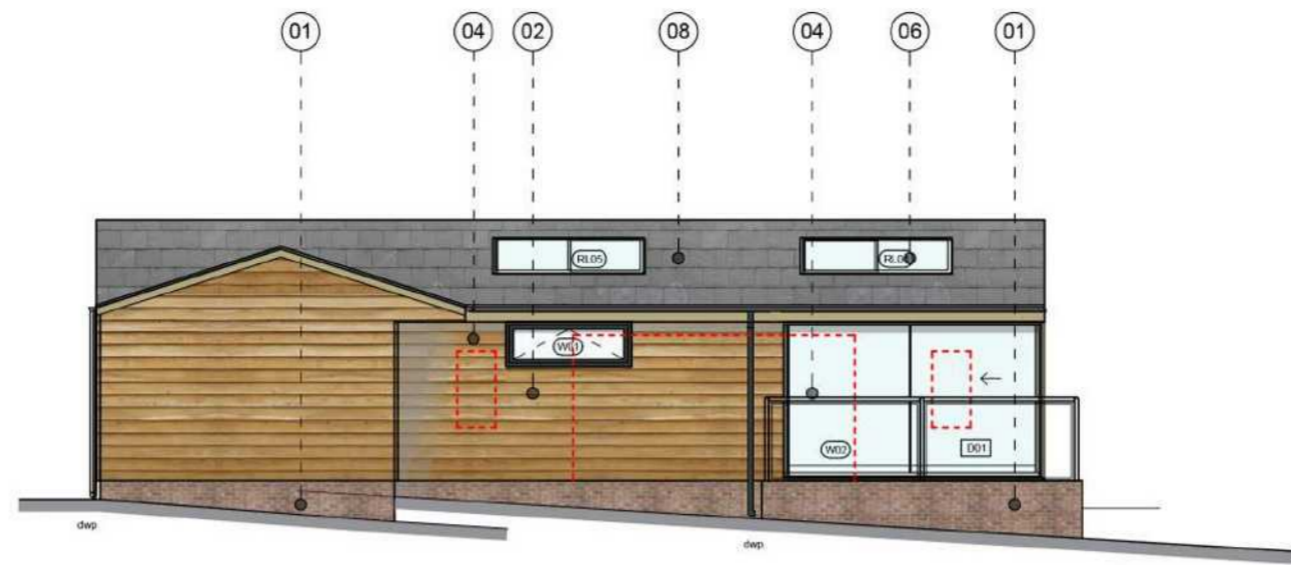


East Elevation

Scale 1:100

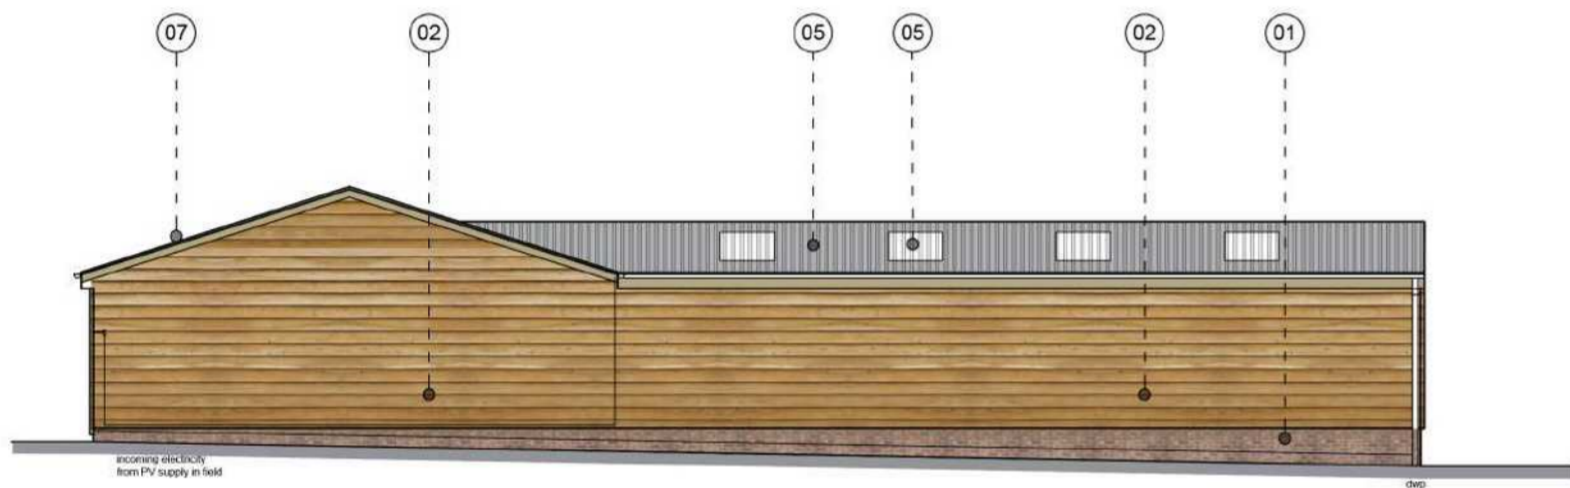

South Elevation

Scale 1:100

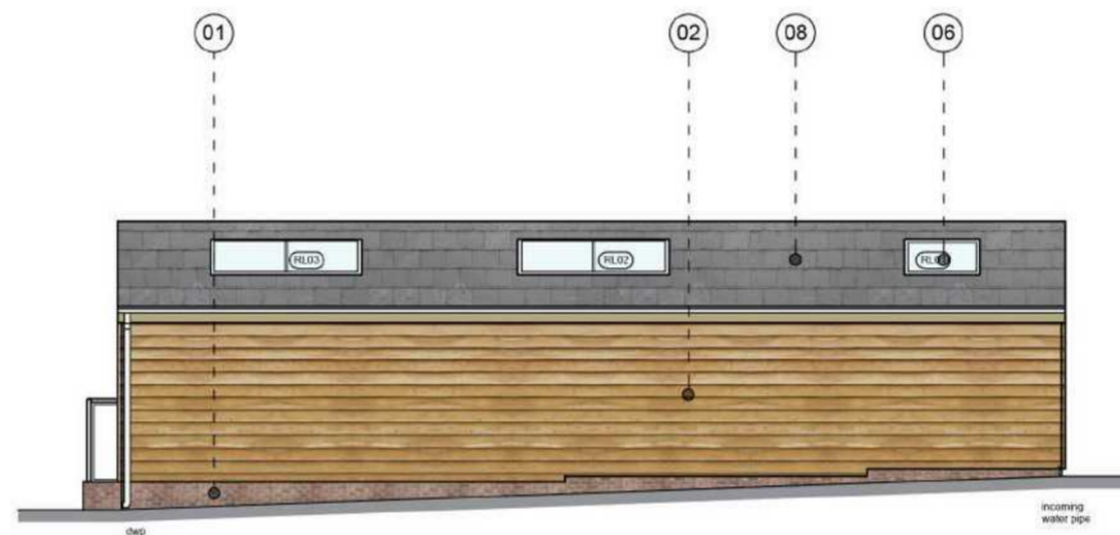

West Elevation

Scale 1:100

REV	DATE	DESCRIPTION
A	21.12.21	Amended to suit client comments
B	05.01.22	Scale bar amended


**JOB TITLE**

Barn Conversion  
Crabhayne House, Axmouth, Seaton, Devon, EX12 4BW

**DRAWING TITLE**

Proposed Elevations

First issued	25/11/21
Scale	1:100 @ A2
Job code	21- 148
Status	PL
Drawing number	P301
Revision	B
Drawn by:	CB
Checked by:	RC

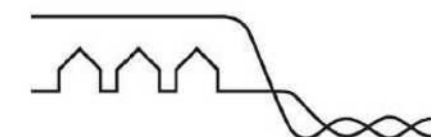

**NDM COLLINS**  
ARCHITECTS

