



North Elevation

Scale 1:100

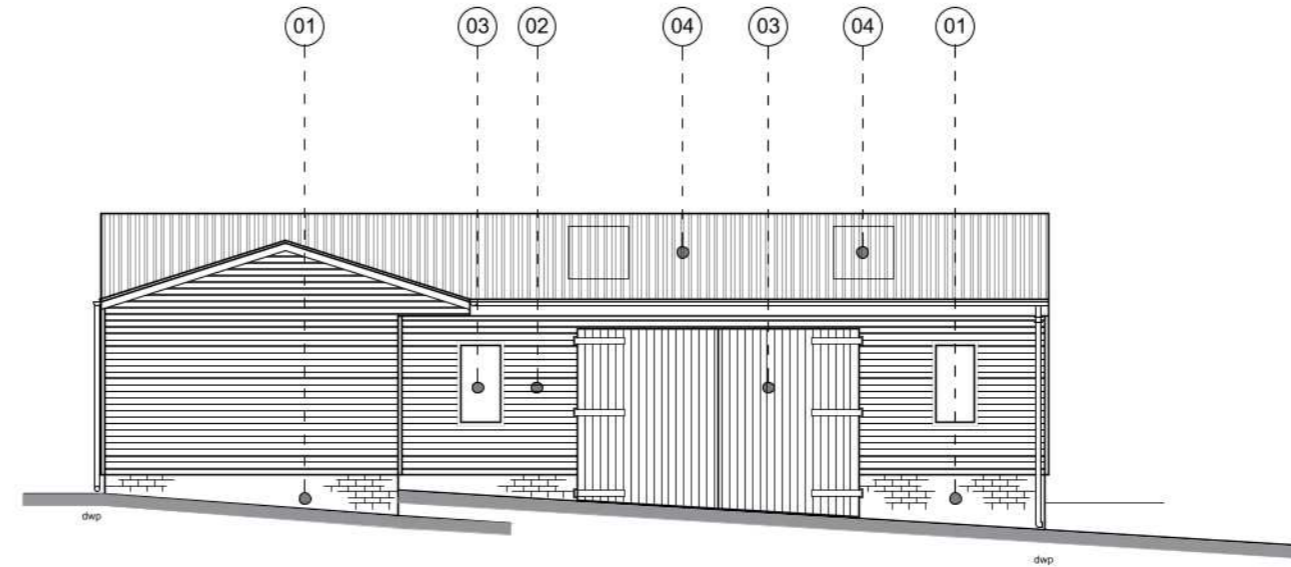


East Elevation

Scale 1:100

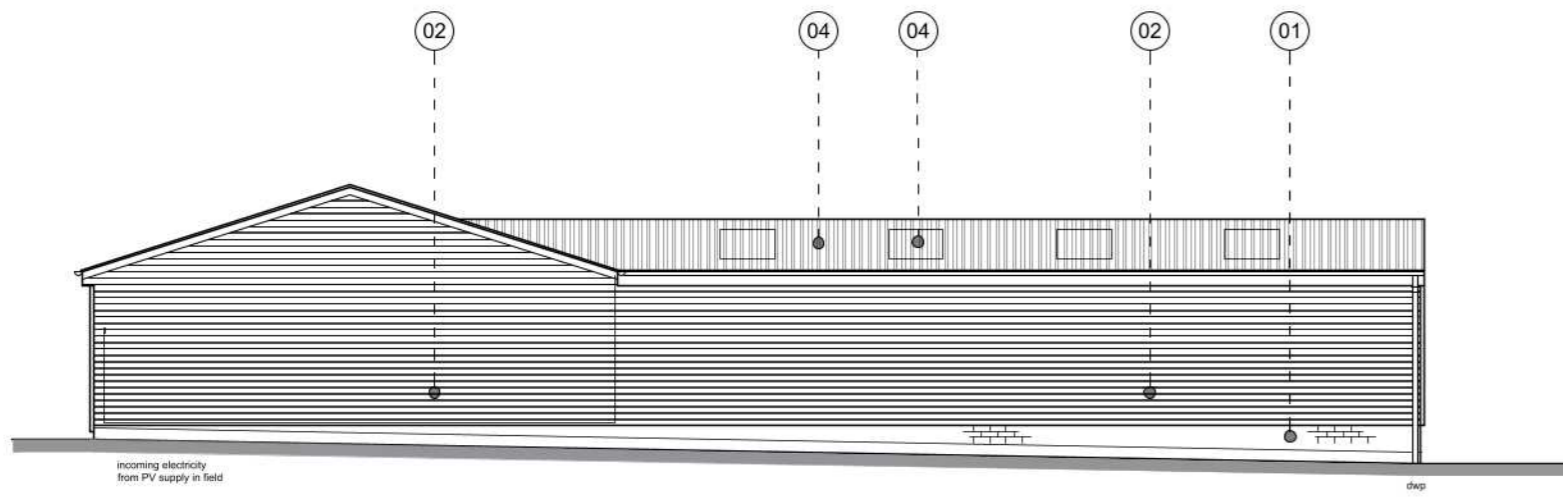

South Elevation

Scale 1:100

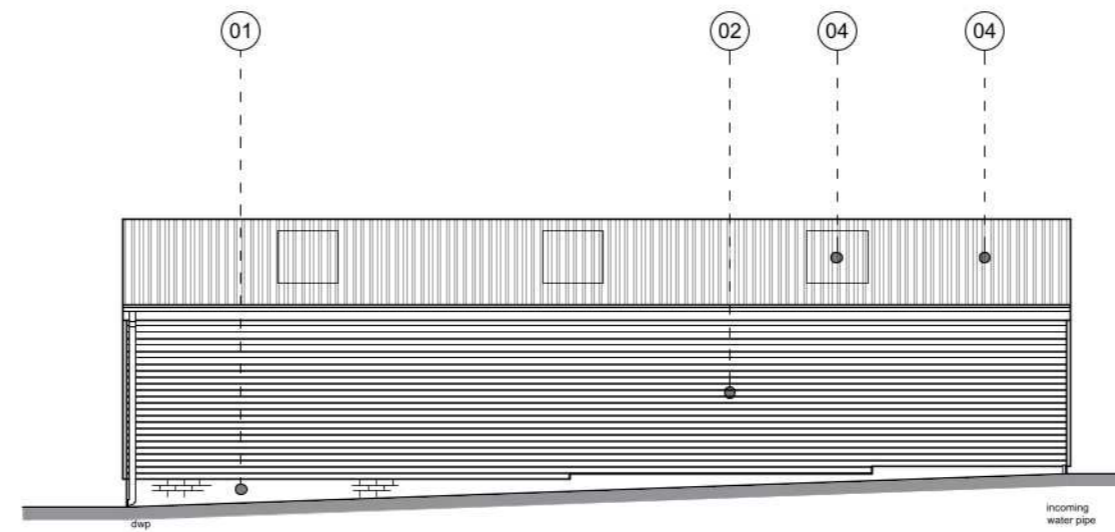

West Elevation

Scale 1:100

GENERAL NOTES:

- 1) do not scale from this drawing except for planning purposes
- 2) all dimensions to be checked on site by the contractor
- 3) report all omissions and/or errors to NDM Collins Architects
- 4) all dimensions in millimetres unless otherwise stated
- 5) if in doubt contact administrator for clarification
- 6) all drawings are copyright of NDM Collins Architects

LEGEND

MATERIALS

- 01 Red brick multi
- 02 Horizontal timber cladding
- 03 Timber windows & doors
- 04 Bitumous roofing sheets and clear plastic roof sheets

REV	DATE	DESCRIPTION
A	05.01.22	Scale bar amended

JOB TITLE

Barn Conversion
Crabhayne House, Axmouth, Seaton, Devon, EX12 4BW

DRAWING TITLE

Existing Elevations

First issued 25/11/21

Scale 1:100 @ A2

Job code 21- 148

Status PL

Drawing number E300

Revision A

Drawn by: CB

Checked by: RC

