


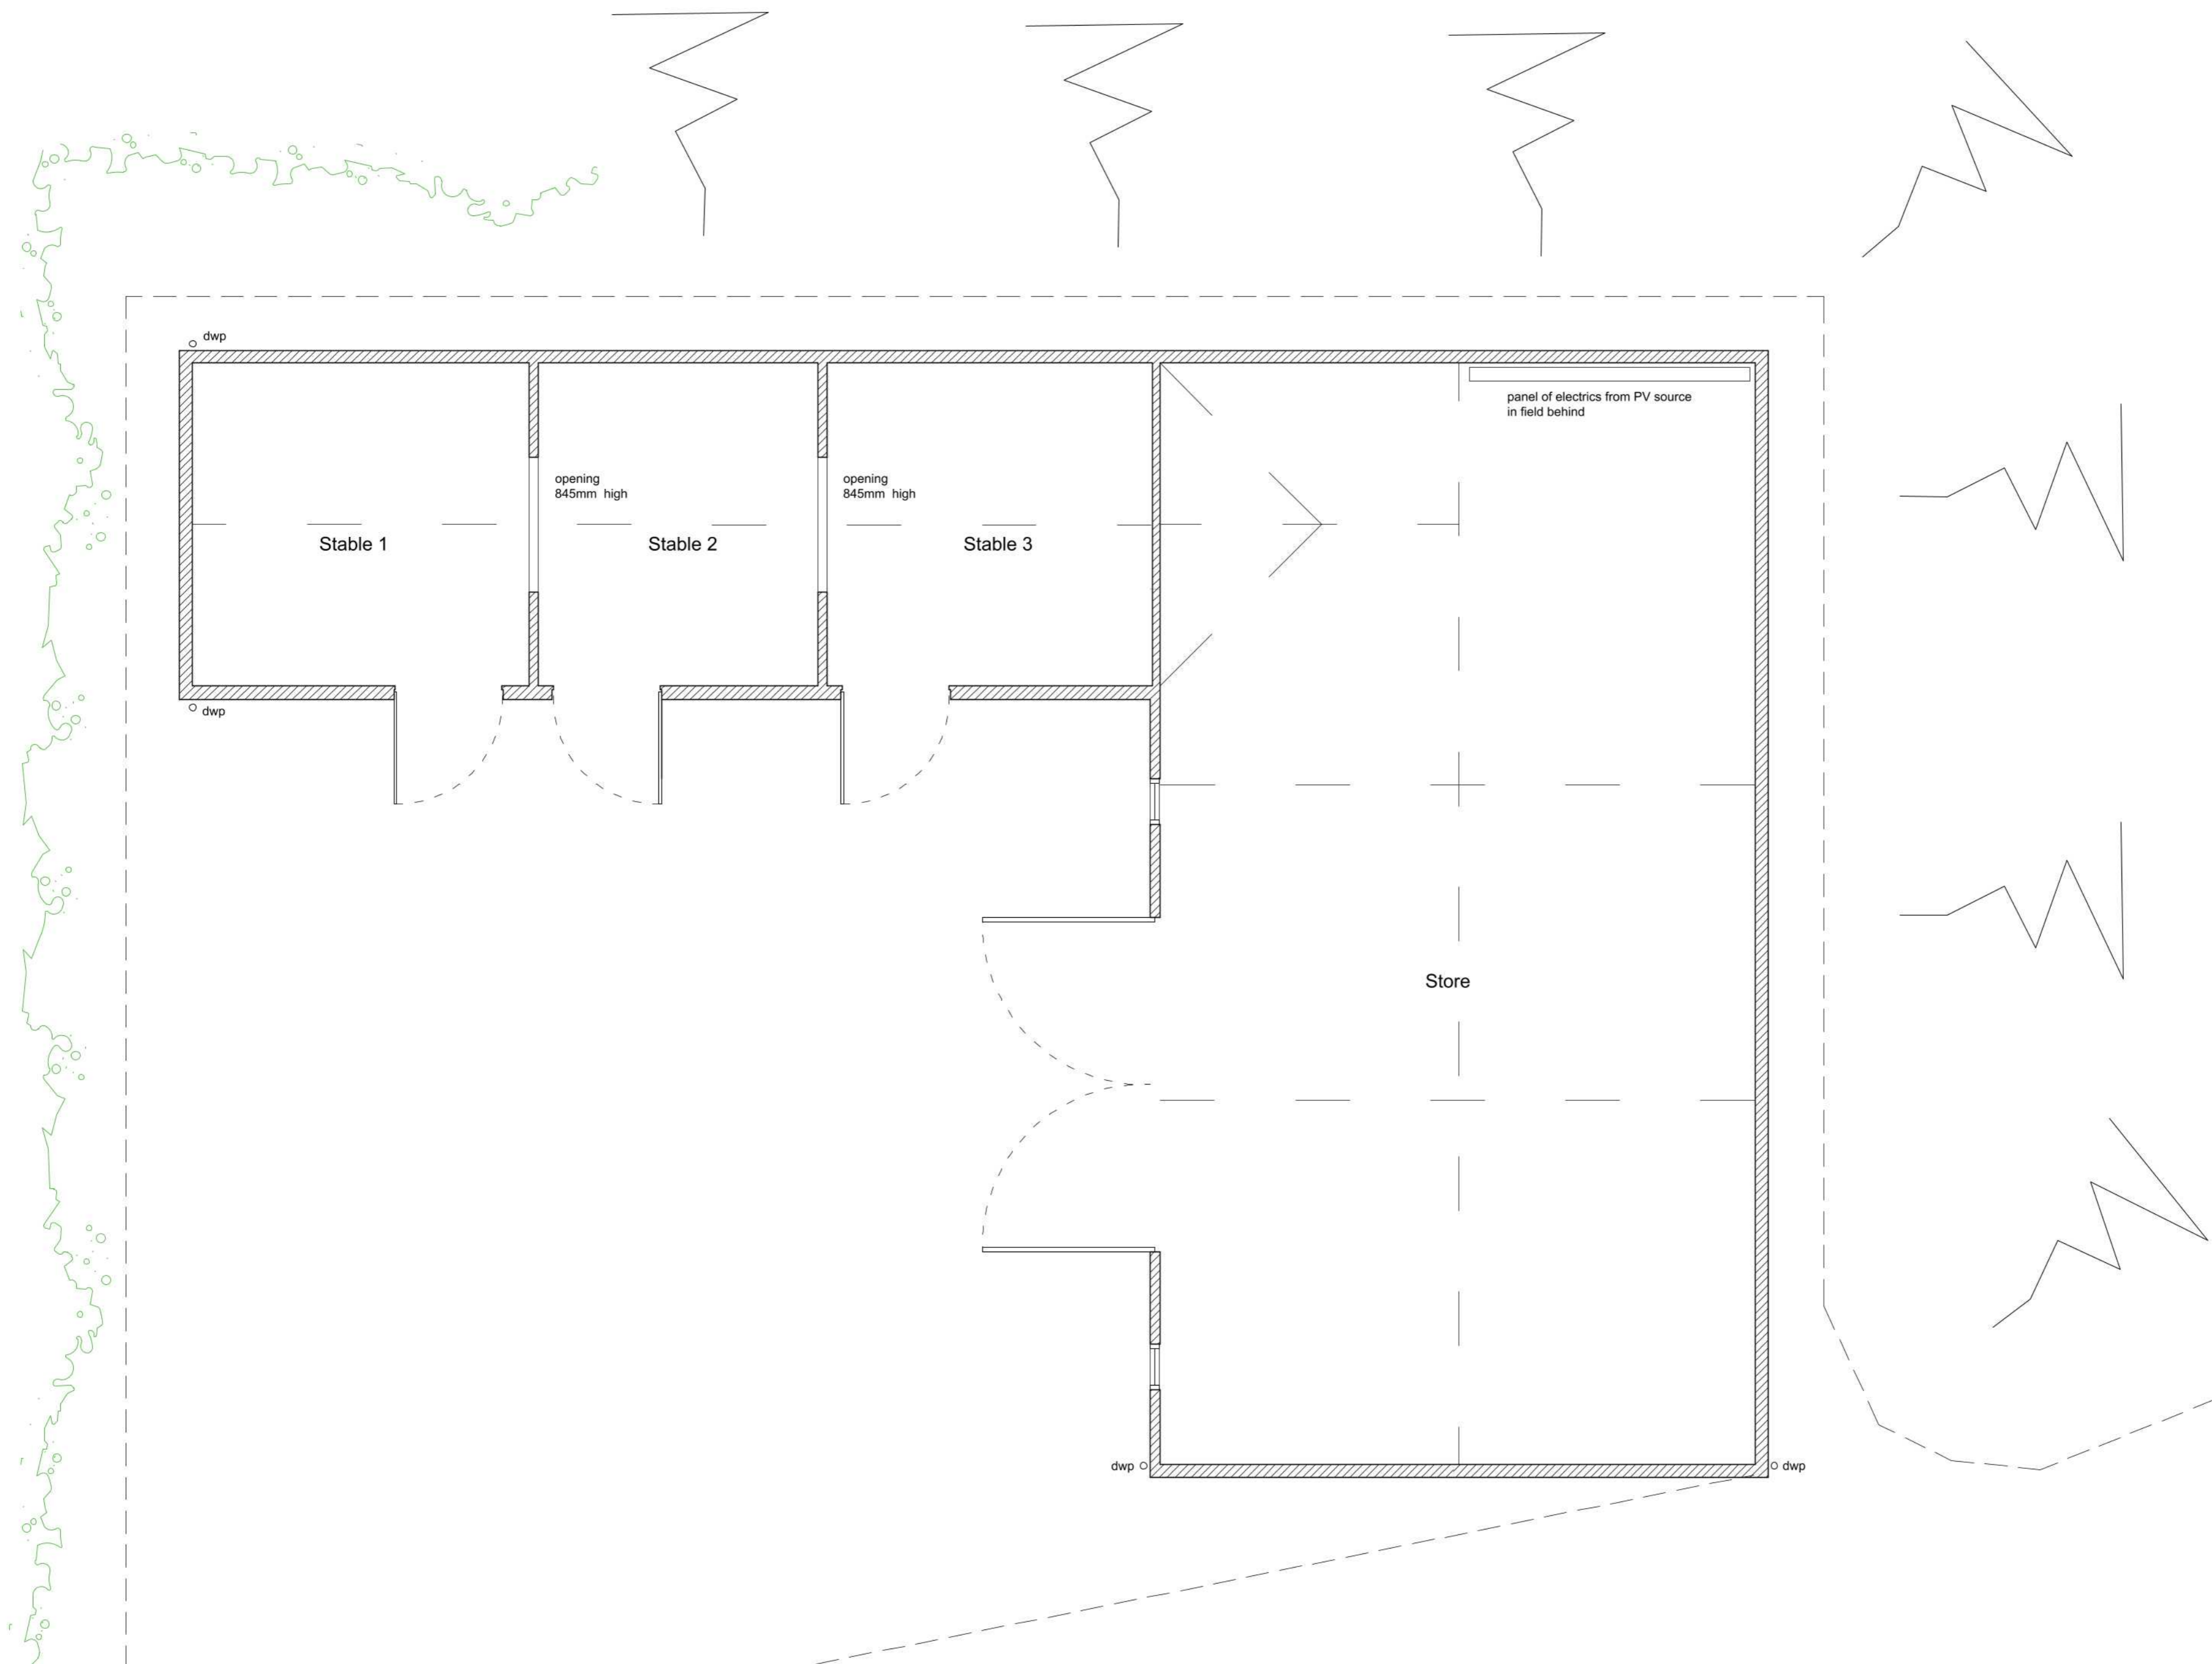


GENERAL NOTES:

- 1) do not scale from this drawing except for planning purposes
- 2) all dimensions to be checked on site by the contractor
- 3) report all omissions and/or errors to NDM Collins Architects
- 4) all dimensions in millimetres unless otherwise stated
- 5) if in doubt contact administrator for clarification
- 6) all drawings are copyright of NDM Collins Architects

LEGEND

-  Existing Walls
-  Proposed Walls
-  Proposed Demolitions



REV	DATE	DESCRIPTION
A	05.01.22	Scale bar amended

JOB TITLE

Barn Conversion
Crabhayne House, Axmouth, Seaton, Devon, EX12 4BW

DRAWING TITLE

Existing Ground Floor Plan

First issued	25/11/21
Scale	1:50 @ A2
Job code	21- 148
Status	PL
Drawing number	E200
Revision	A
Drawn by:	CB
Checked by:	RC

