


GROUND FLOOR PLAN AS EXISTING & PROPOSED

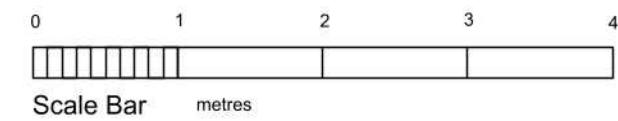

PROPOSED CONVERSION OF ANNEXE TO HOLIDAY LET
TELEGRAPH COTTAGE-DALWOOD-AXMINSTER - EX13 7HT

Scale 1:100 at A3

Dwg No. 21/0751/010