


NORTH - EAST ELEVATION



NORTH - WEST ELEVATION




SOUTH - WEST ELEVATION

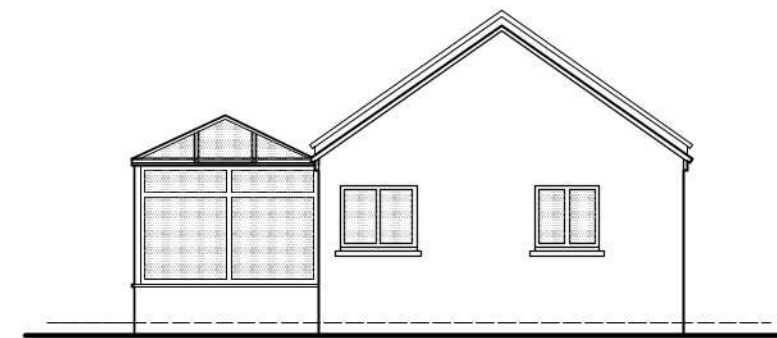

SOUTH - EAST ELEVATION

ELEVATIONS AS EXISTING & PROPOSED

 

PROPOSED CONVERSION OF ANNEXE TO HOLIDAY LET
TELEGRAPH COTTAGE-DALWOOD-AXMINSTER - EX13 7HT

Scale 1:100 at A3

Dwg No. 21/0751/011