




Proposed Rear Elevation (North)
1:100

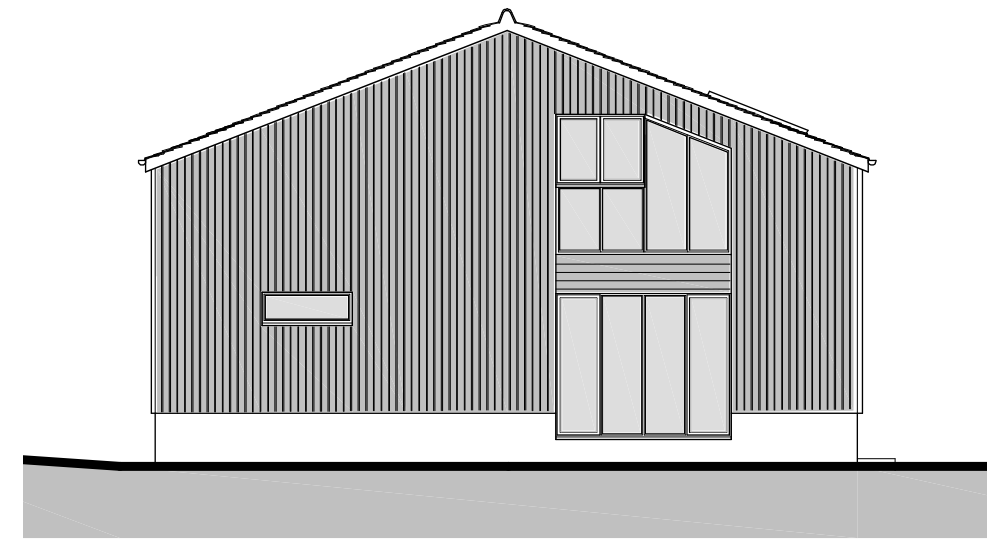


Proposed Side Elevation (East)
1:100

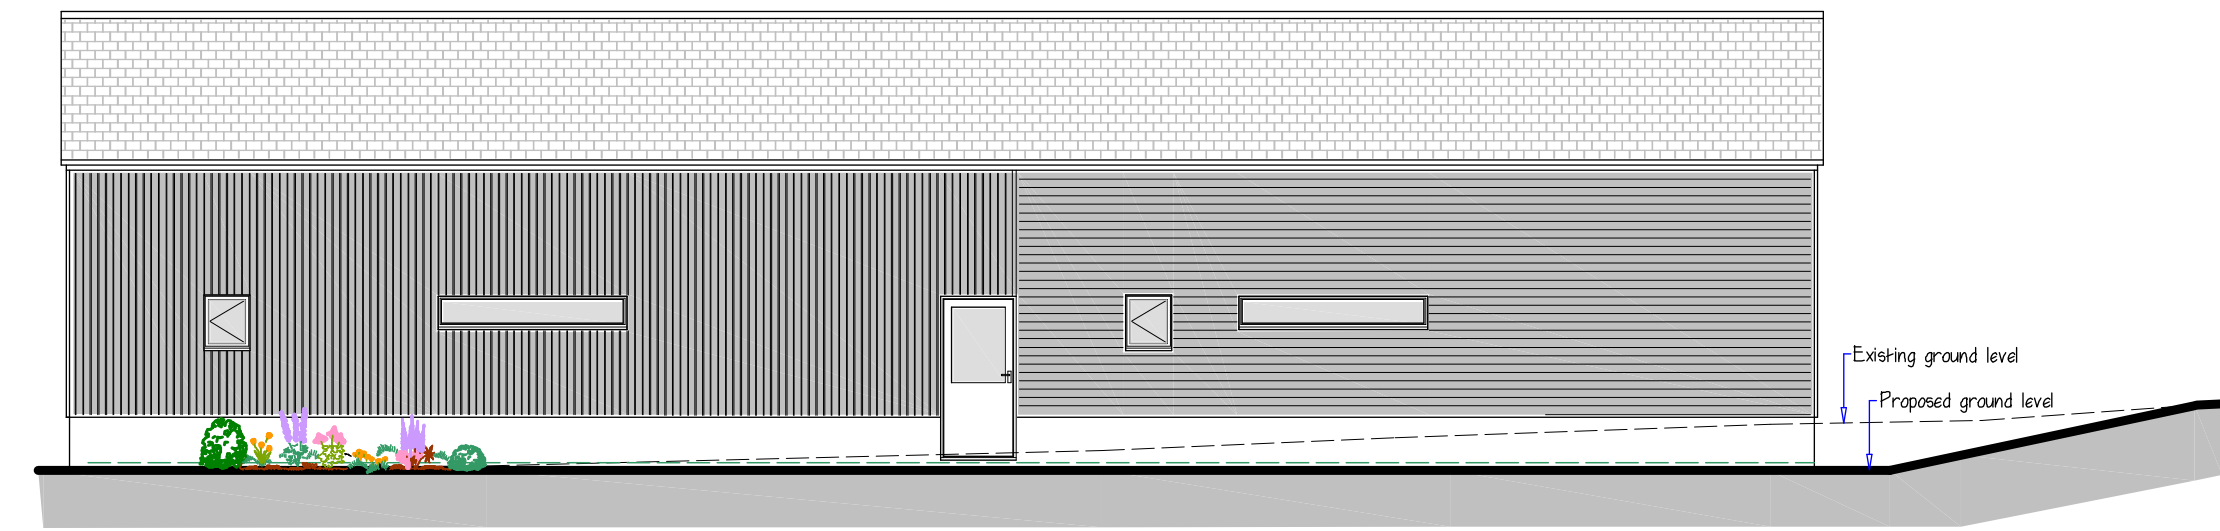


Proposed Front Elevation (South)
1:100

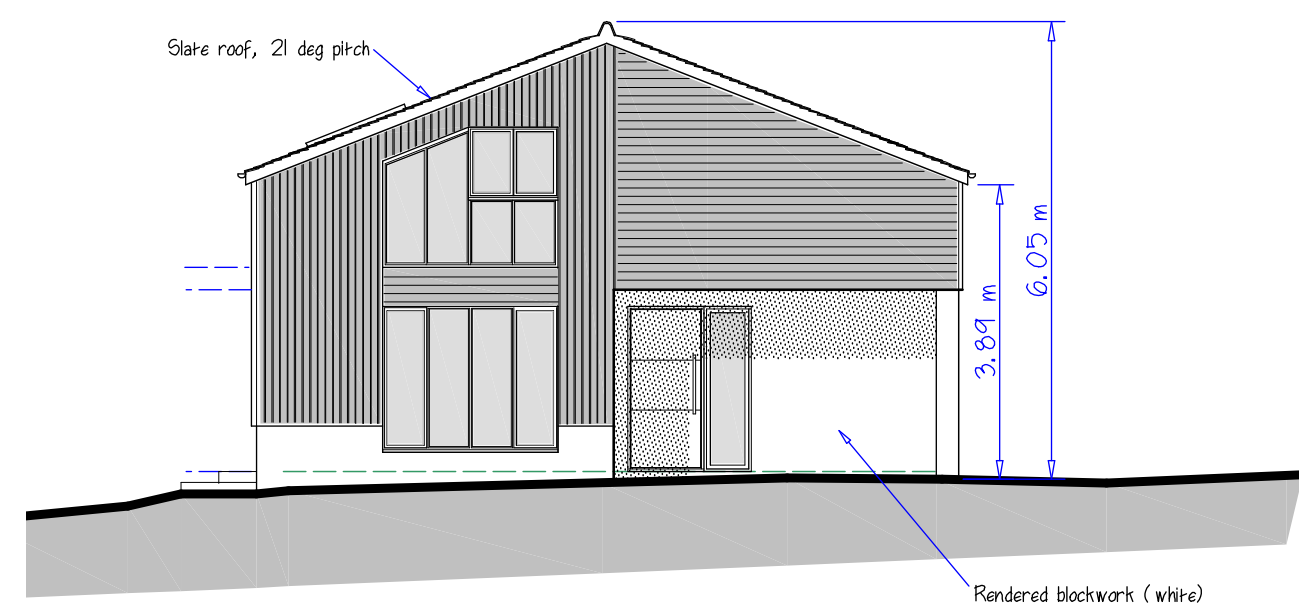


Proposed Side Elevation (West)
1:100

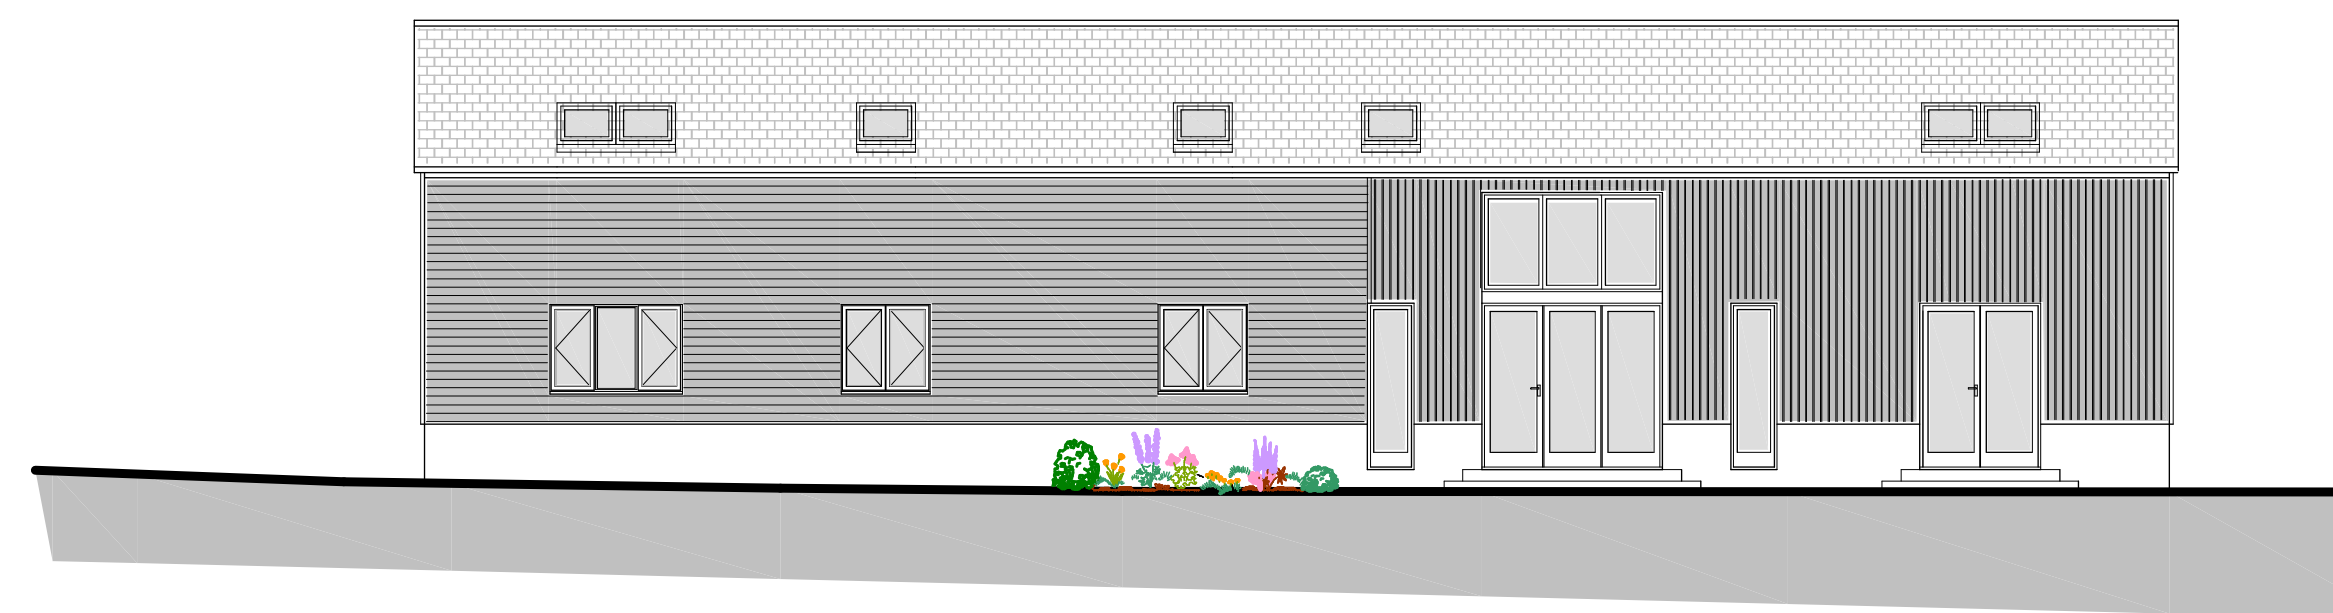


Proposed Ground Floor Plan
1:100

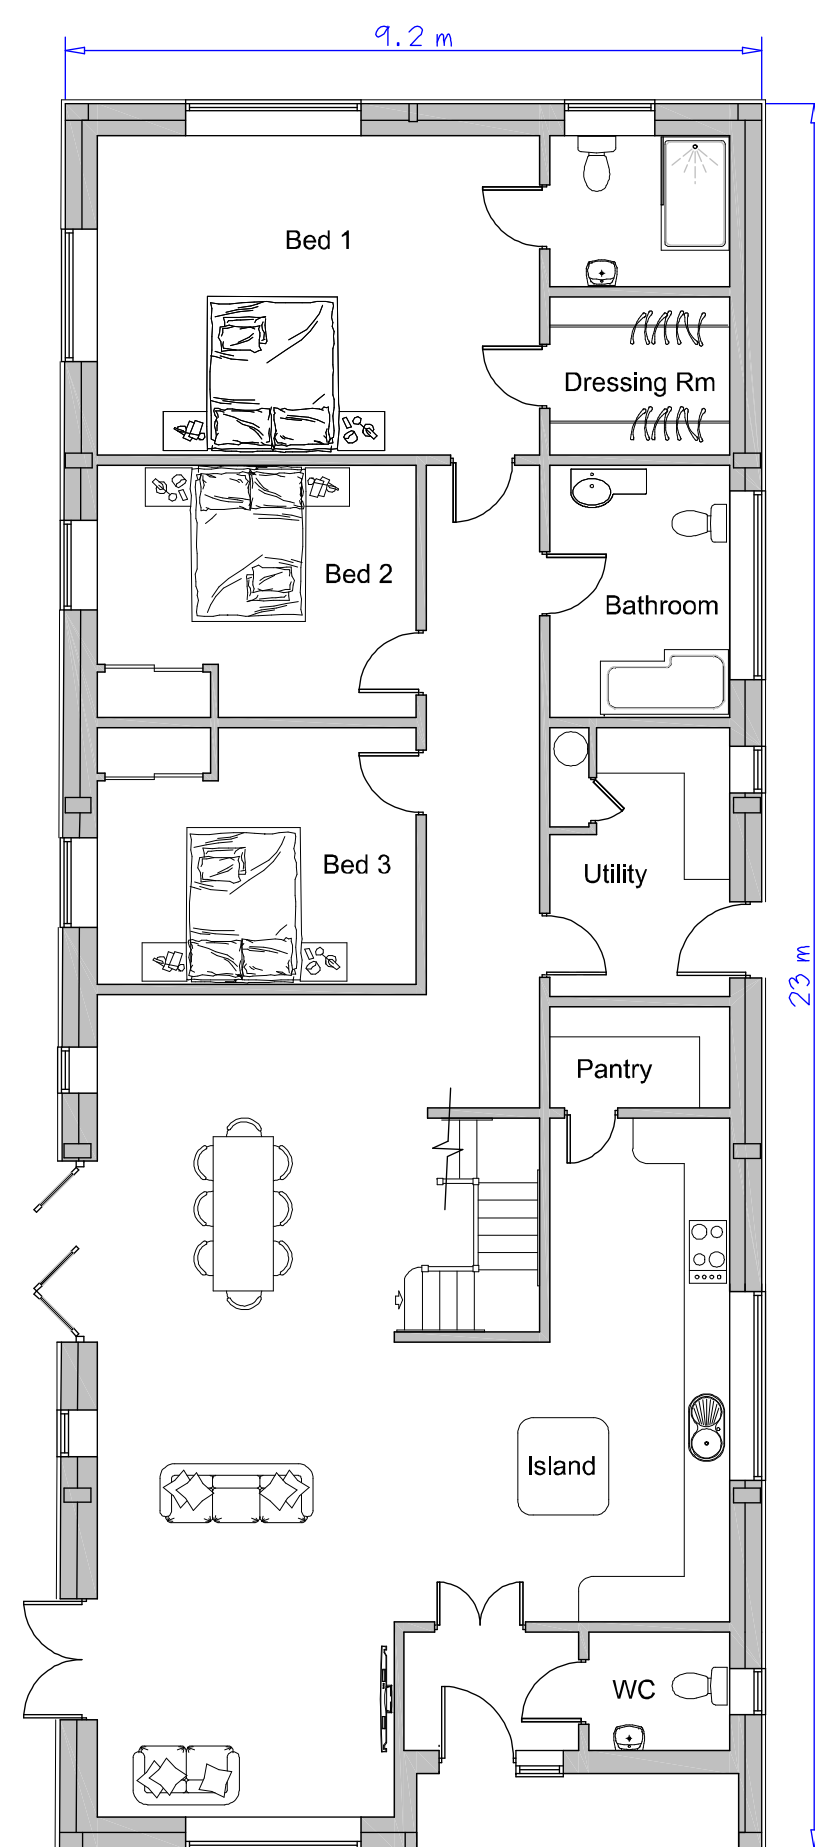

Proposed First Floor Plan
1:100

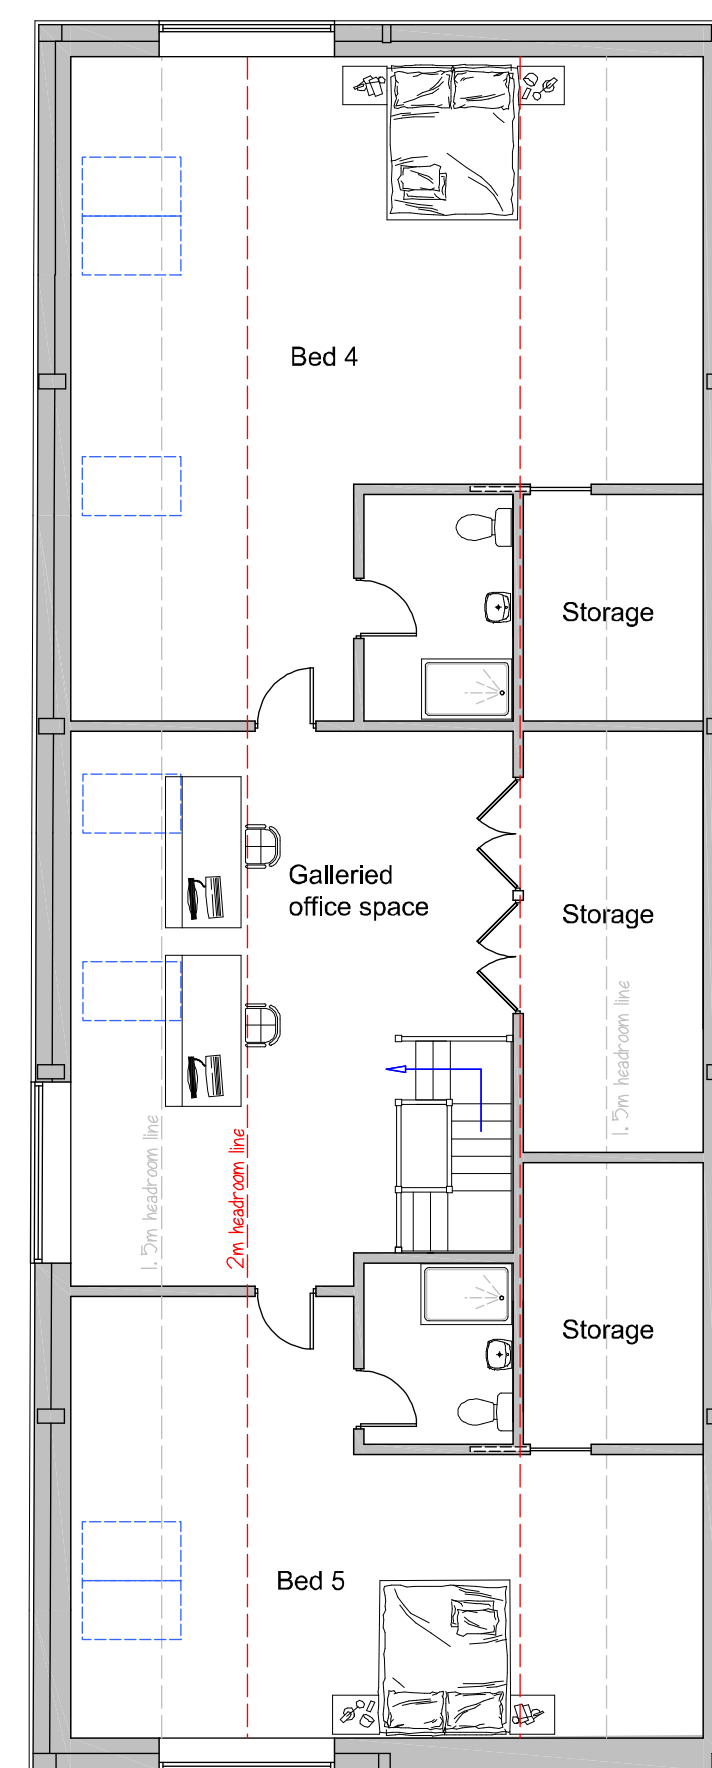

Proposed Section
1:100

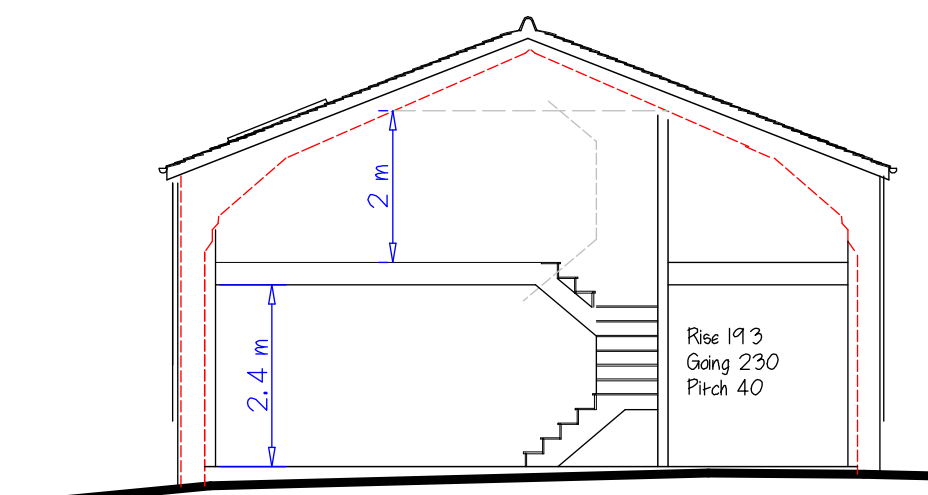

Revisions:
Rev1 22/22:1: Pantry and WC reversed. Covered front porch reduced to 1m set back.

Client: Mr A. Dean		
Address: Judge House Farm, Woodcock Lane, Grafty Green, Maidstone, Kent ME17 2AY		
Job: Conversion of agricultural barn to 5 bed dwelling		
Title: Proposed Floor Plan and Elevations		
Scale: 1:100		
Date: December 2021	Drawn by:	Issue: Planning
Drawing Number: (Original size: A1)		1854 D03 Rev1



These drawings and all structural sizes and design are produced for planning/building regulation purposes only. Do not use site layout drawings for conveyancing. Contractors must verify all dimensions on site prior to setting out any work or drawings. Any discrepancies to be reported immediately. All rights are retained.