
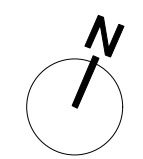
 


NOTE
 DO NOT SCALE DRAWINGS
 COPYRIGHT RESERVED
 ALL DIMENSIONS TO BE CONFIRMED ON SITE
 DISCREPANCIES TO BE VERIFIED PRIOR TO
 COMMENCEMENT OF WORKS

Issue Date	Issued For:	Chk

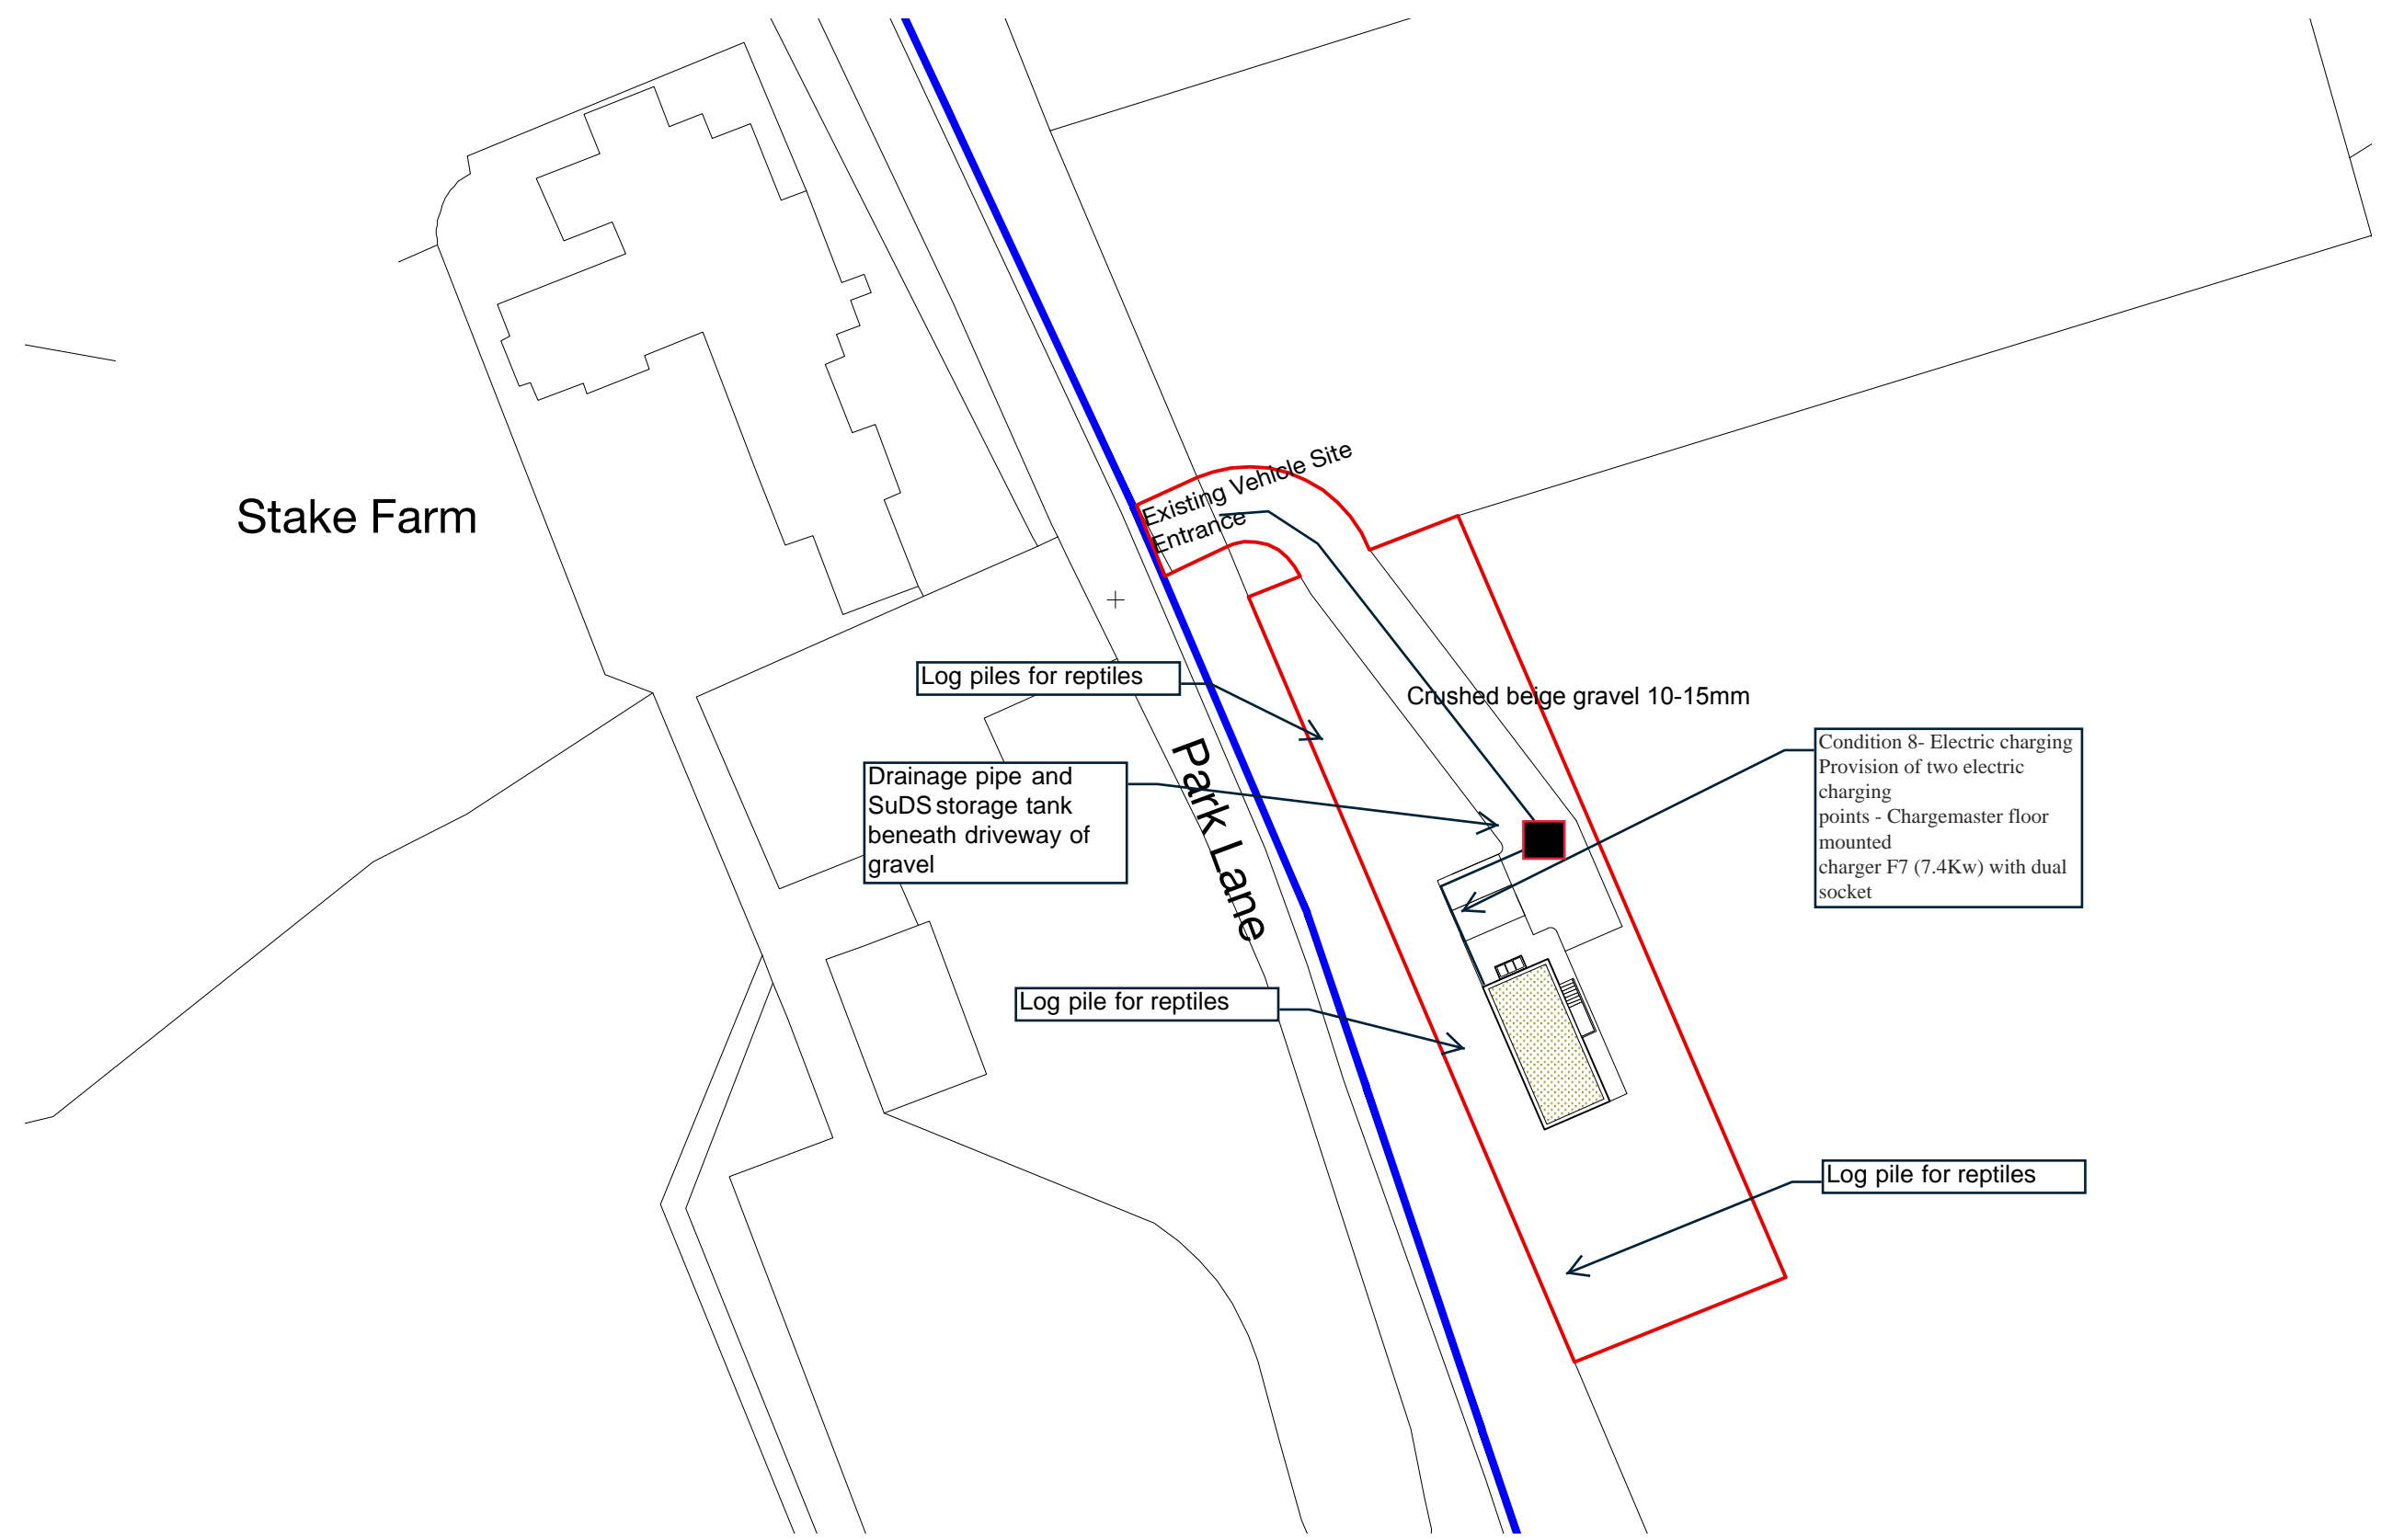

Rev	Date	Comments	D/B	Chk

cole + company
 architecture & design
45 Ballance Wharf, Hertford Rd, London N1 5EW & 020 3872 2915 • hello@coleandcompany.co
Registered in England & Wales Company No. 11172187

Client: B. Poritt

Project:
**The Wood Shed,
 Godden Green House,
 Park Lane, Sevenoaks. TN15 0JS**

Drawing:
SITE PLAN: PROPOSED

Drawing No.:
PL100

Scale: 1:500 @ A3

Drawn: TC Checked: - Date: MAY 19