



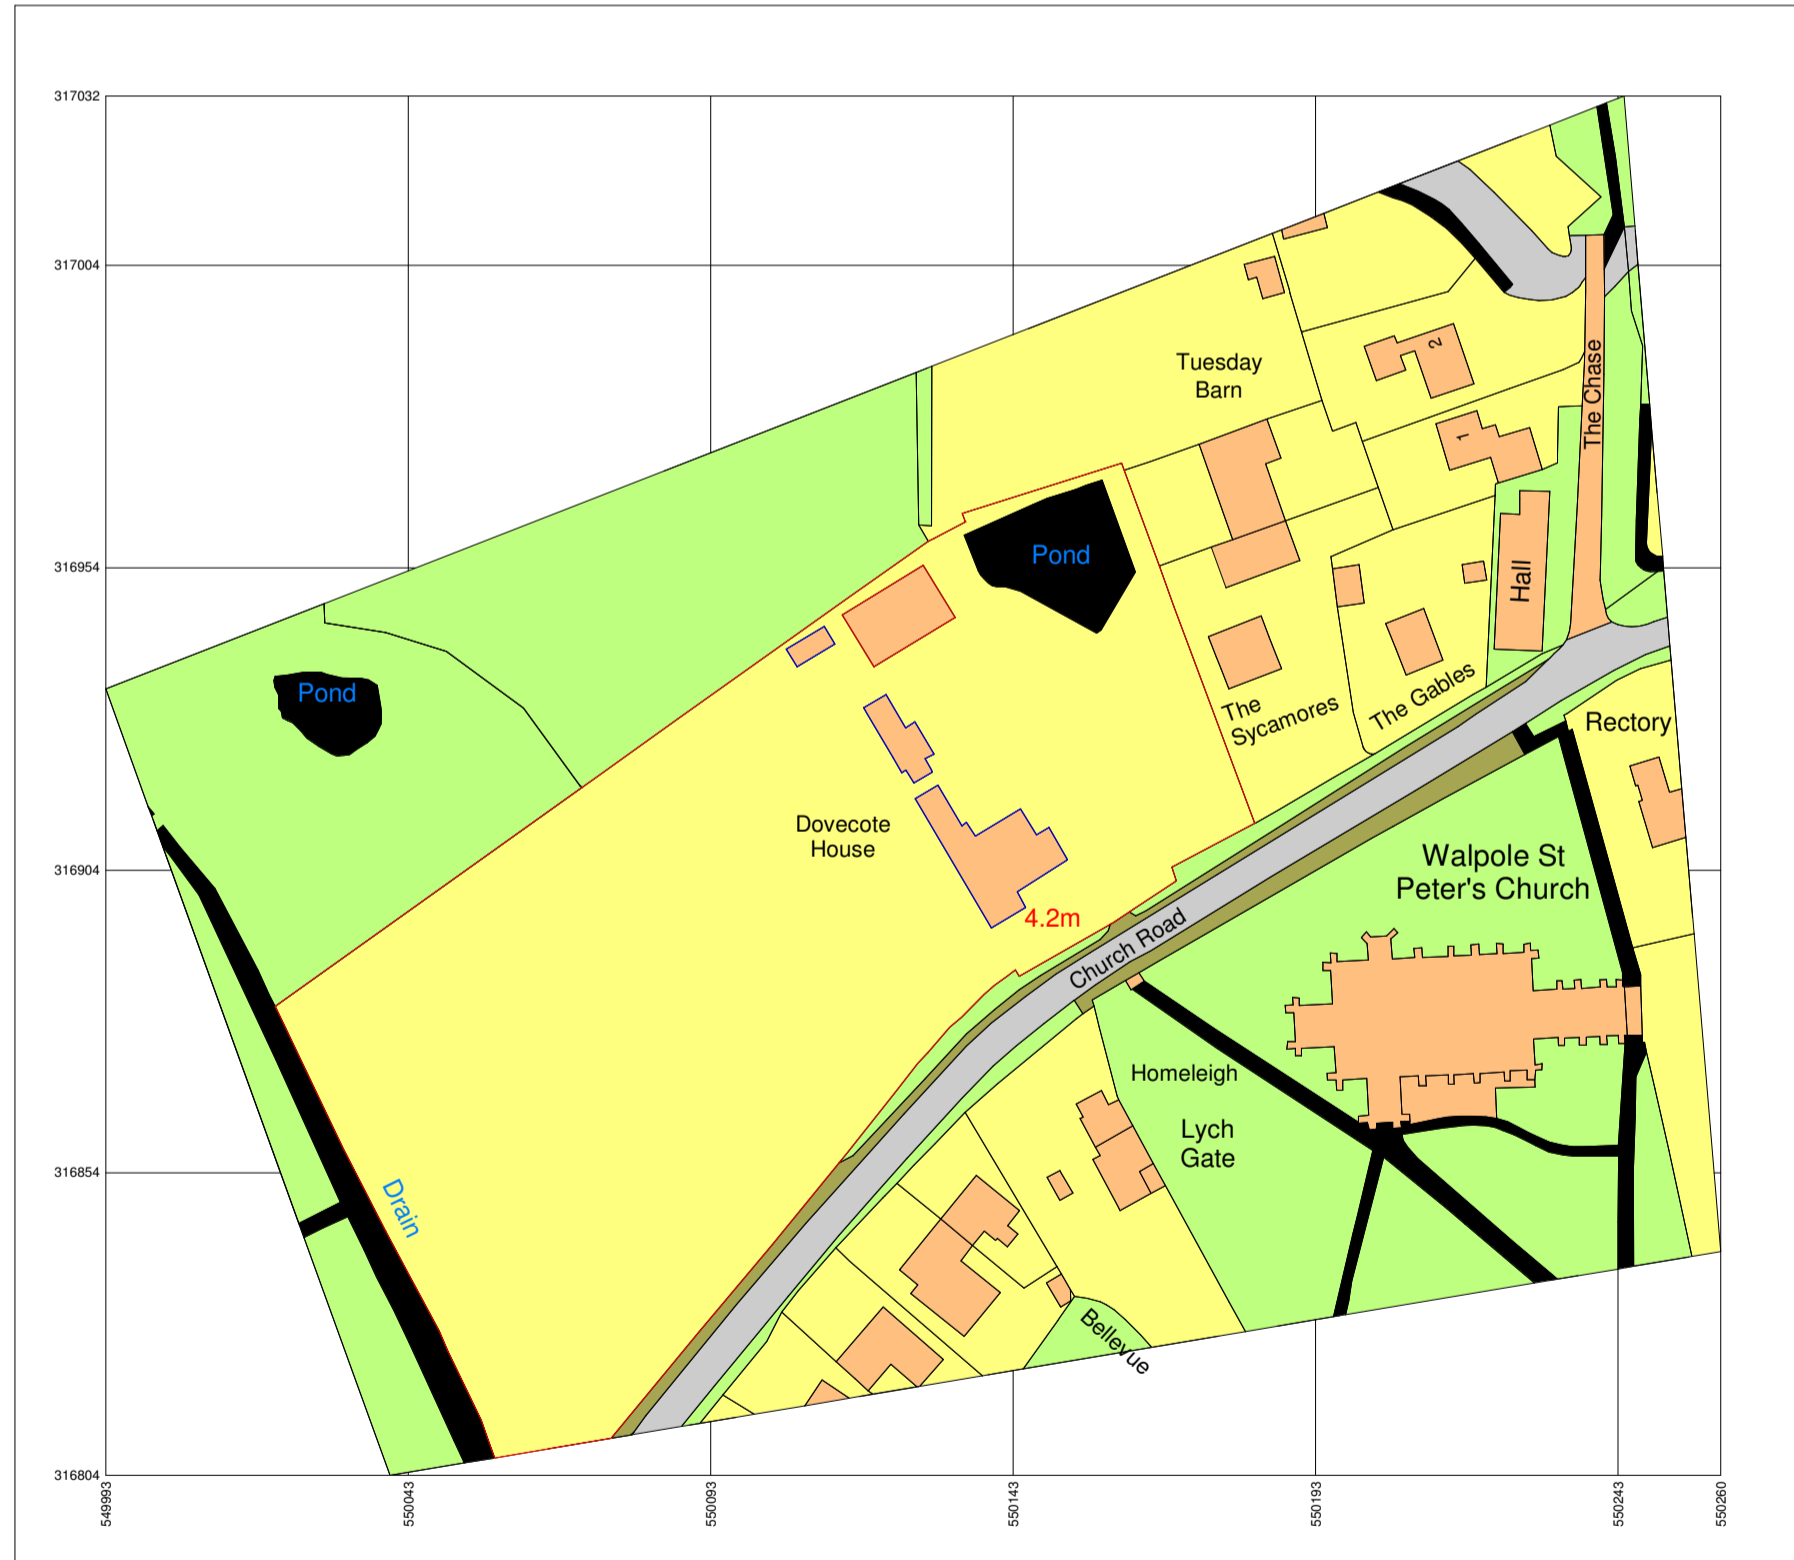

1 Location Plan Ex
1 : 1250

Produced on 22 December 2021 from the Ordnance Survey National Geographic Database and incorporating surveyed revision available at this date.
This map shows the area bounded by 550042 316804 550200 316841 550244 317022 549993 316834 550040 316804
Reproduction in whole or part is prohibited without the prior permission of Ordnance Survey.
Crown copyright 2021. Supplied by copyright trading as UKPlanningMaps.com a licensed Ordnance Survey partner (100054135).
Data licence expires 23 December 2022. Unique plan reference: w/171430/988214

 

2 Location Plan Pr
1 : 1250

Produced on 22 December 2021 from the Ordnance Survey National Geographic Database and incorporating surveyed revision available at this date.
This map shows the area bounded by 550042 316804 550200 316841 550244 317022 549993 316834 550040 316804
Reproduction in whole or part is prohibited without the prior permission of Ordnance Survey.
Crown copyright 2021. Supplied by copyright trading as UKPlanningMaps.com a licensed Ordnance Survey partner (100054135).
Data licence expires 23 December 2022. Unique plan reference: w/171430/988214



3 Site Plan Pr
1 : 500



NOTES :
Report any discrepancies or omissions between the 'Designer' and any consultants drawings to the designer immediately.

Do not scale from Drawings. All dimensions to be checked by contractor on site prior to commencing any work. IF IN DOUBT ASK.

Levels and dimensions of existing structure/site may be from various sources and may be inaccurate.

Unless stated otherwise this drawing is for design intent purposes only and should not be used for any other purpose. The drawing is indicative of designers visual requirements.

COPYRIGHT :
This document is the property of Arcitek Building Design Ltd and copyright is reserved by them. No unauthorised copying, in whole or part part or any form of reproduction is permitted. It must not be retained for reference and the contents may not be disclosed to any third party without the special written consent of Arcitek Building Design Ltd.

CDM :
This drawing represents design intent only and should not be used for construction purposes without written notification from Principle Designer

REVISIONS :
Recycle all previous versions of this drawing and check with designer that you have the latest revision.

Rev	Description	Date

CODE	SUITABILITY DESCRIPTION
STATUS	PURPOSE OF ISSUE



PROJECT
Dovecot House, Church Road, PE14 7NS

TITLE
Site and Location plans (Ex & Pr)

CLIENT
Mr & Mrs Swinburn

DRAWN BY: EH CHECKED BY: SR DATE: 24.12.21

SCALE (@ A1): As indicated PROJECT NUMBER: 17313

DRAWING NUMBER: 17313 - 003 REV:

