


Notes:

The drawing and design are copyright and may not be reproduced without the written consent of JYM Partnership. All dimensions are to be checked and worked on site prior to commencement of any work, and/or preparation of any shop drawings. Size of and dimensions to any structural elements are indicative only. See service engineer drawings for actual size and dimensions. This drawing to be read in conjunction with all relevant Architect drawings, specifications and/or all drawings on file for the project. Do not scale from this drawing. **DO NOT SCALE FROM THIS DRAWING.**



LOCATION PLAN @ 1:1250

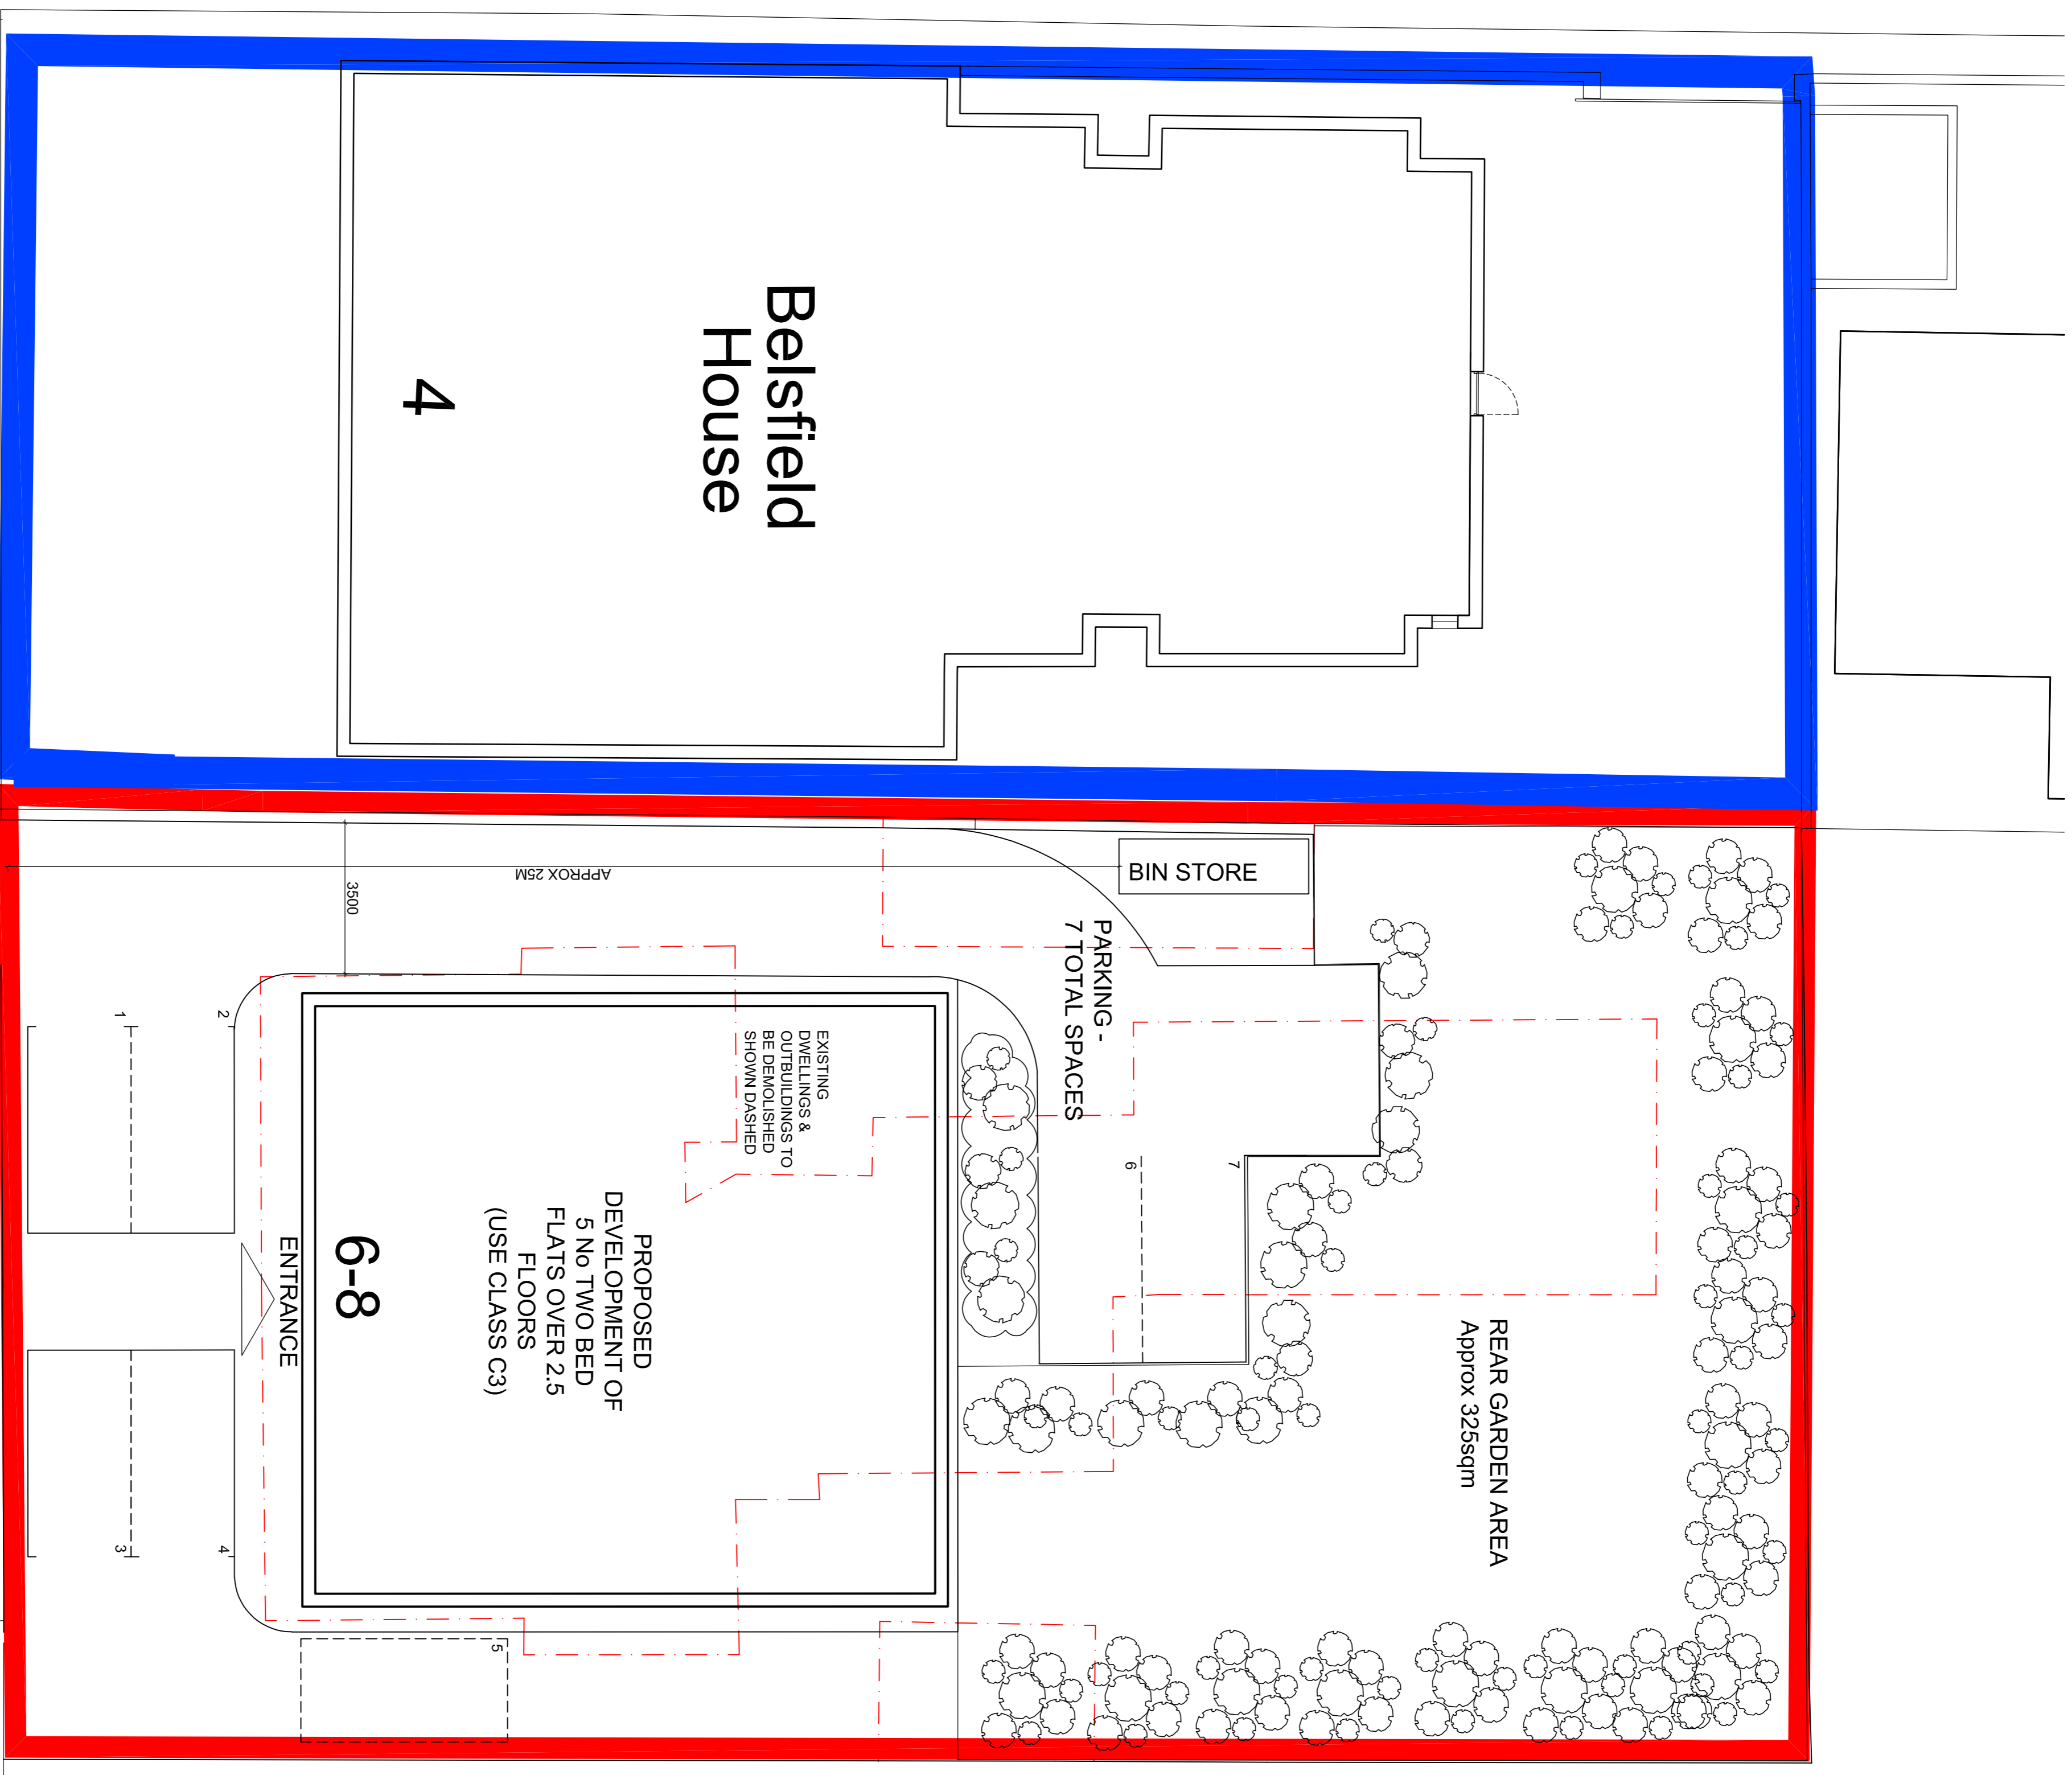

SITE PLAN @ 1:200



SITE PLAN @ 1:100

Rev	Date	Revision

JYM partnership
 Oak House 28 Scaple Way
 Bomber Bridge Preston PR5 6AW
 Tel : 01772 323666
 Fax : 01772 338611
 Email : jym@jympartnership.co.uk
 www.jympartnership.co.uk

Project:
 DEVELOPMENT OF UP TO 5
 FLATS AT
 6-8 CARLIN GATE
 BLACKPOOL FY2 9QX

client:
 BELSFIELD

drawing title:
 OUTLINE PLANNING
 PLANS

scale:
 As shown on A1

drawn:
 JCR

checked:
 JMS

date:
 DEC 2021

project no.
 1807-25

dig. no.
 P004

rev.
 -