

DAVIS Group

DESIGN | SURVEY | MANAGE

email: davis-group@outlook.com

SINGLE STOREY REAR EXTENSION

DRAWING TITLE:

EXISTING
GROUND FLOOR
AND ELEVATIONS

CLIENT:

Name: Mr D. SCOTT

15 Maida Vale

Thornton Cleveleys

FY5 1NP

SCALE:

1:50 & 1:100


DRAWN BY:

MD


DRAWING NO:

DG - 21 - 001 - SCO


REV:

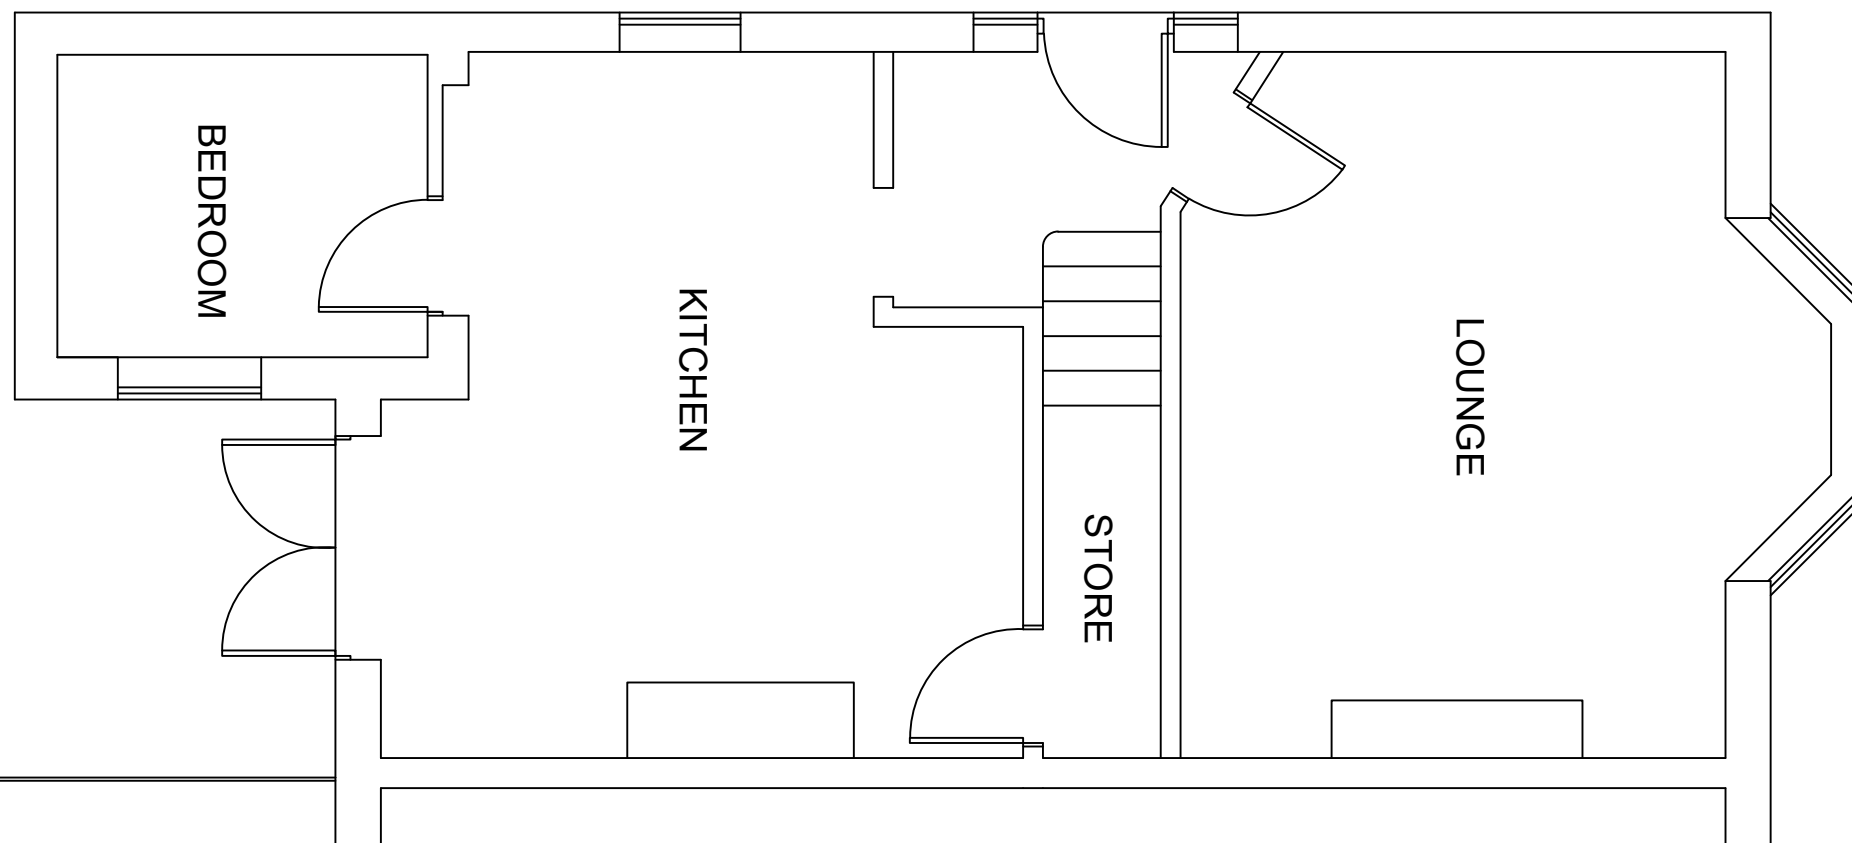

REAR ELEVATION

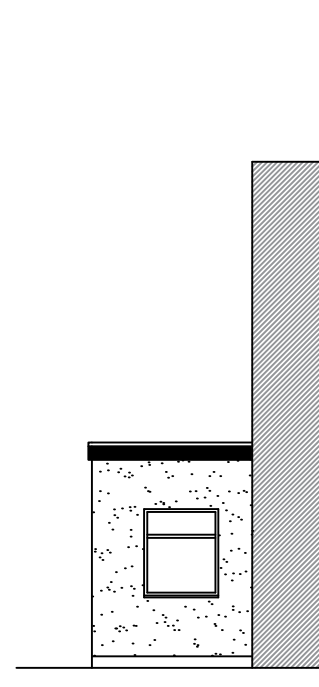

SOUTH FACING ELEVATION

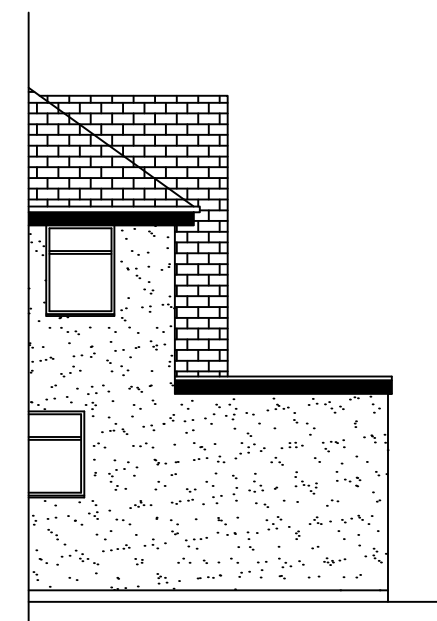

NORTH FACING ELEVATION