





PHOTO LOOKING EAST




BLOCK PLAN  
Scale 1:500

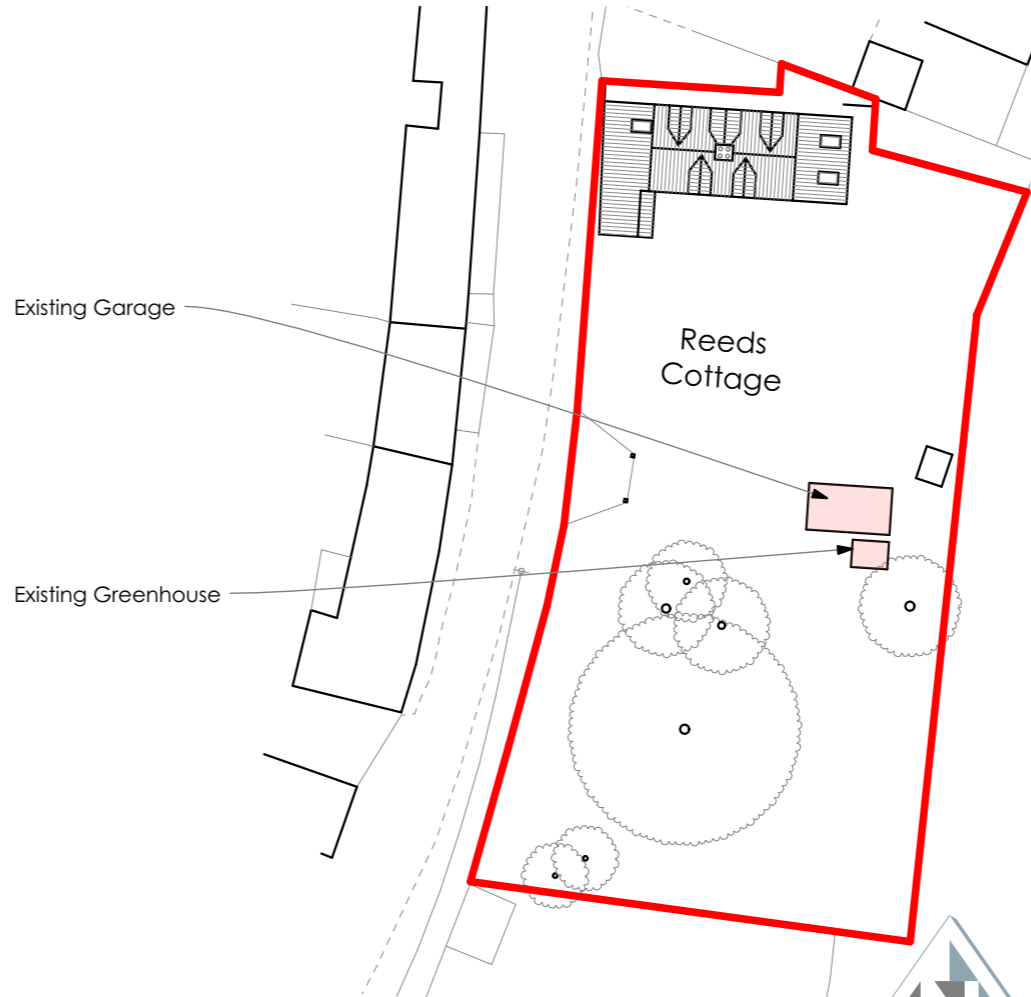


LOCATION PLAN  
Scale 1:1250

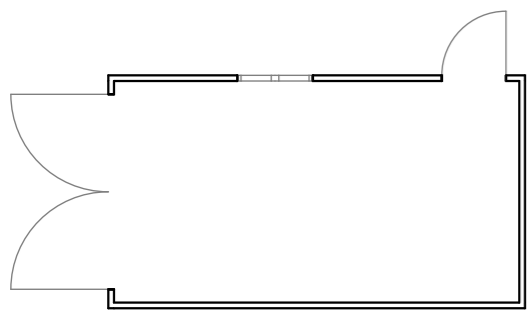


GARAGE PLAN  
Scale 1:100

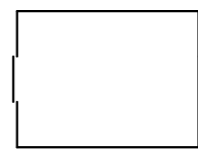


GREENHOUSE PLAN  
Scale 1:100

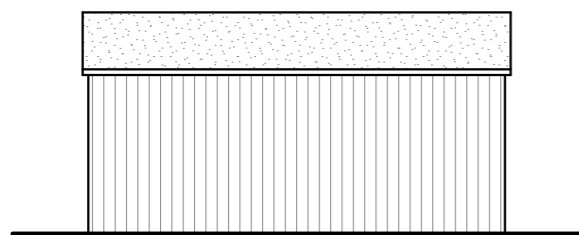


SOUTH ELEVATION  
Scale 1:100

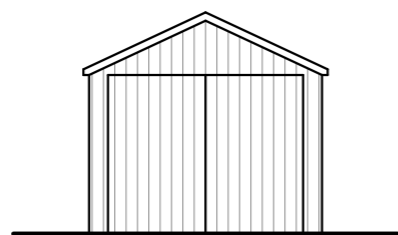


WEST ELEVATION  
Scale 1:100

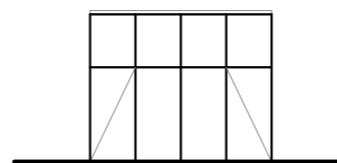


SOUTH ELEVATION  
Scale 1:100

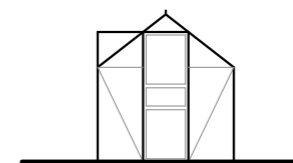


WEST ELEVATION  
Scale 1:100

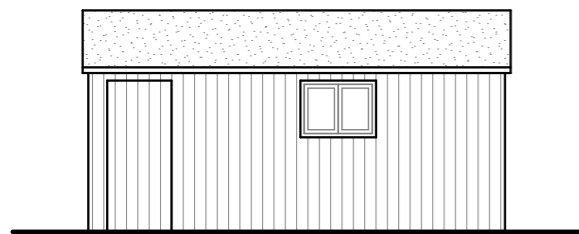


NORTH ELEVATION  
Scale 1:100

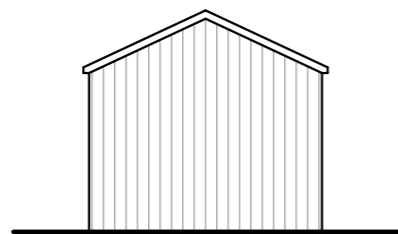

EAST ELEVATION  
Scale 1:100

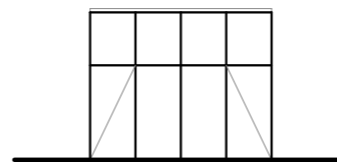

NORTH ELEVATION  
Scale 1:100

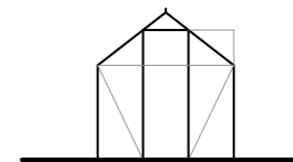

EAST ELEVATION  
Scale 1:100

**HOWES**  
DESIGNS  
The Granary Park Farm Aylmerton Norfolk NR11 8PT

01263 838080    steven@howes-designs.co.uk  
07799664321    www.howes-designs.co.uk

Amendment	Date	Rev.

Job: OUTBUILDING TO REEDS COTTAGE, THE STREET, KELLING, NORFOLK, NR25 7EL

Client: MR & MRS SAVORY

Drawing: EXISTING DRAWING PLANS, SECTIONS & ELEVATIONS SCALE 1:100, 1:500, 1:1250 **A3**

Job No. 21.0426    Drawn SJH    Drawing No. EX01    Date 19.01.22    Rev.

All dimensions are to be checked on site. Howes Designs Ltd to be notified of any discrepancy. Written dimensions are to be followed in preference to scaled dimensions. This drawing is copyright and may not be reproduced without the written consent of Howes Designs Ltd.