



Tree Protection Barriers - Type 1 designs

The standard design which BS5837:2012 now requires as the 'default' design is shown below. In certain circumstances (where there is hard surfacing or other physical features which prevent the use of this type)

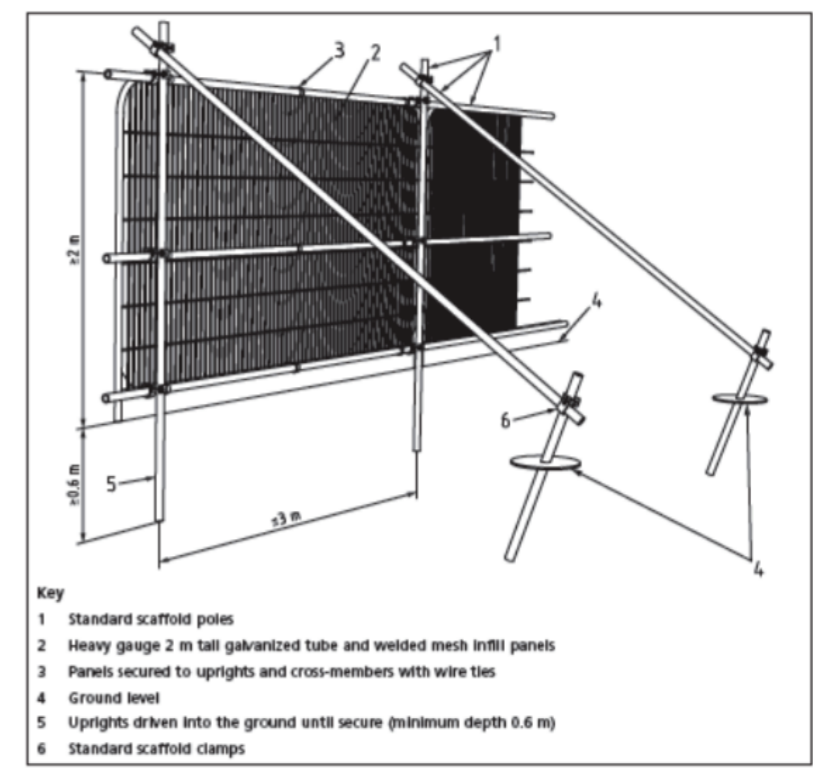

CONSTRUCTION EXCLUSION ZONE

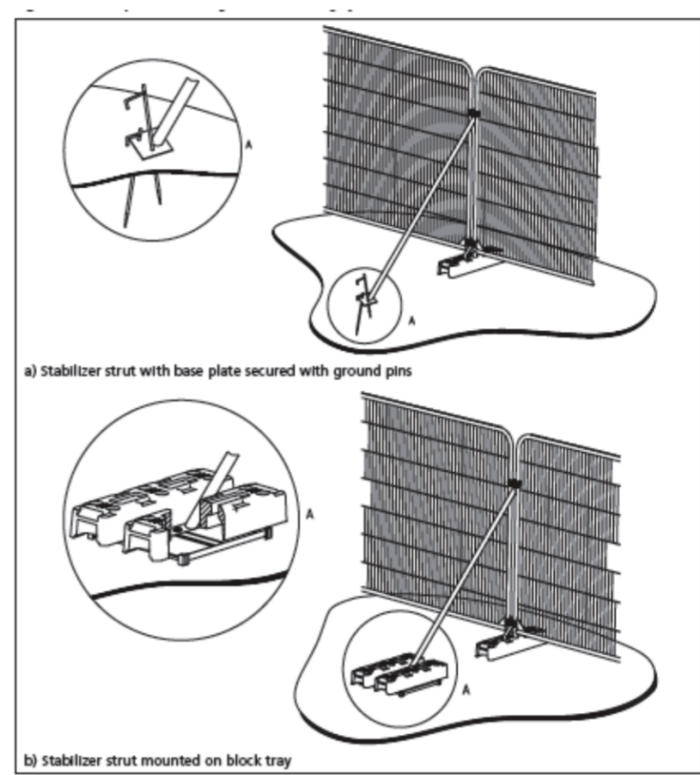

HOWES
DESIGNS

The Granary Park Farm Aylmerton Norfolk NR11 8PT

01263 838080 steven@howes-designs.co.uk
07799664321 www.howes-designs.co.uk

Amendment	Date	Rev.

Job: OUTBUILDING TO REEDS COTTAGE, THE STREET, KELLING, NORFOLK, NR25 7EL

Client: MR & MRS SAVORY

Drawing: PROPOSED PLANNING DRAWING
SITE PLAN - TREE PROTECTION
SCALE 1:200 A3

Job No. 21.0426	Drawn SJH	Date 19.01.22	Drawing No. PL02	Rev.
--------------------	--------------	------------------	---------------------	------

All dimensions are to be checked on site. Howes Designs Ltd to be notified of any discrepancy. Written dimensions are to be followed in preference to scaled dimensions. This drawing is copyright and may not be reproduced without the written consent of Howes Designs Ltd.