


**Notes**

1. Drawing not to be scaled
2. All measurements to be checked on site
3. Any construction work carried out prior to receiving all necessary approvals for planning and or building regulations is entirely at the householders/clients risk


- Existing Walls
- Proposed Walls

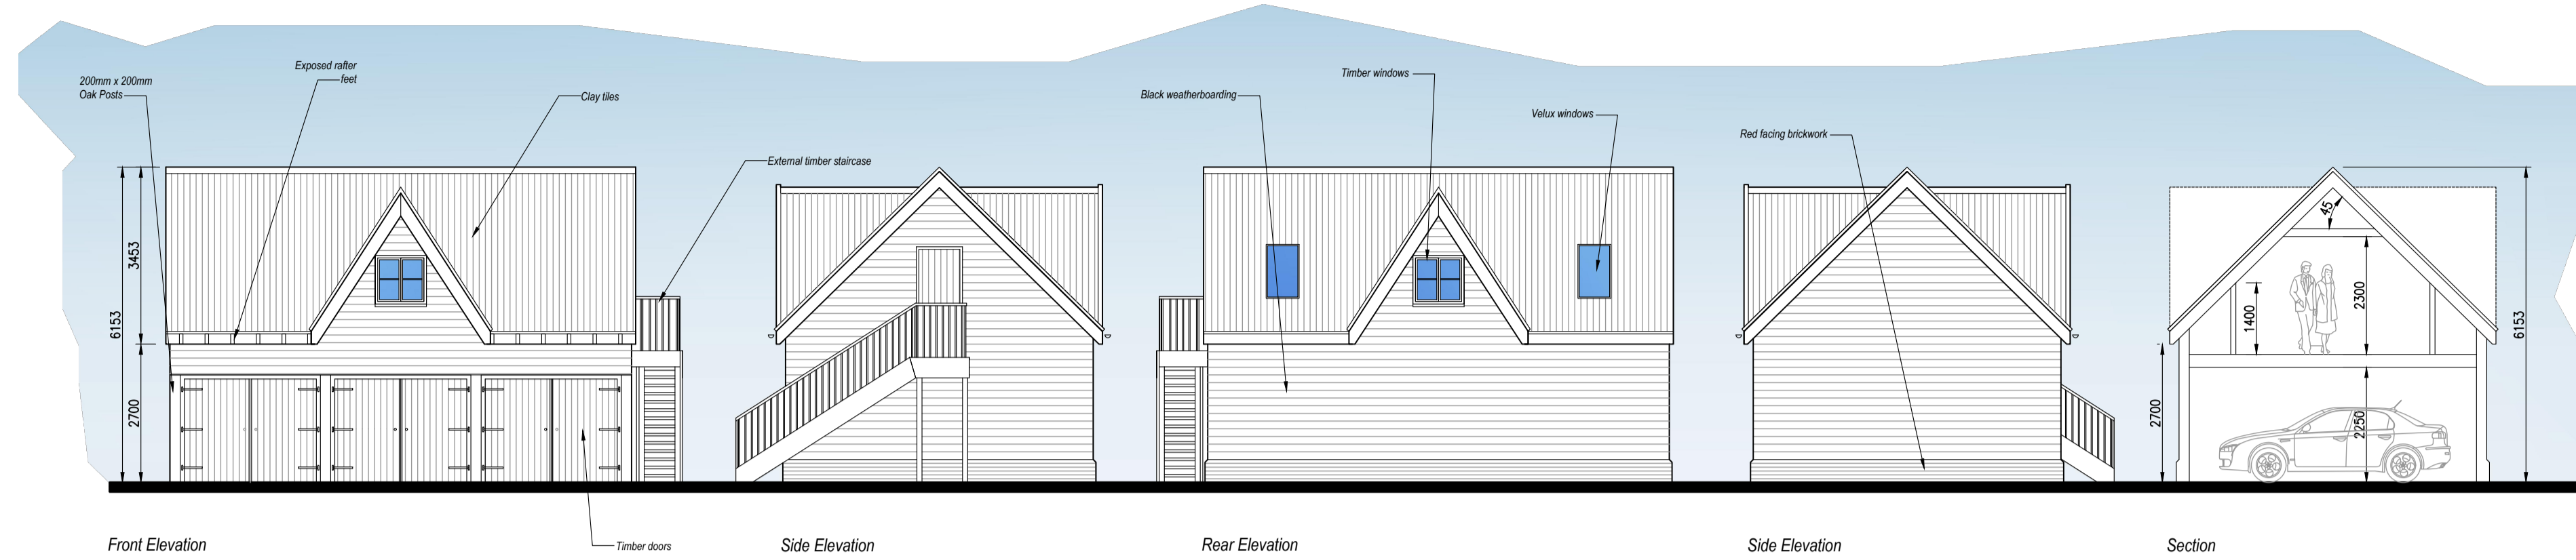


Front Elevation

Proposed Elevations

Scale 1:100

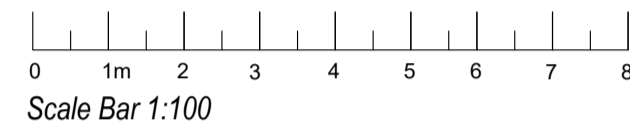


Scale Bar 1:100

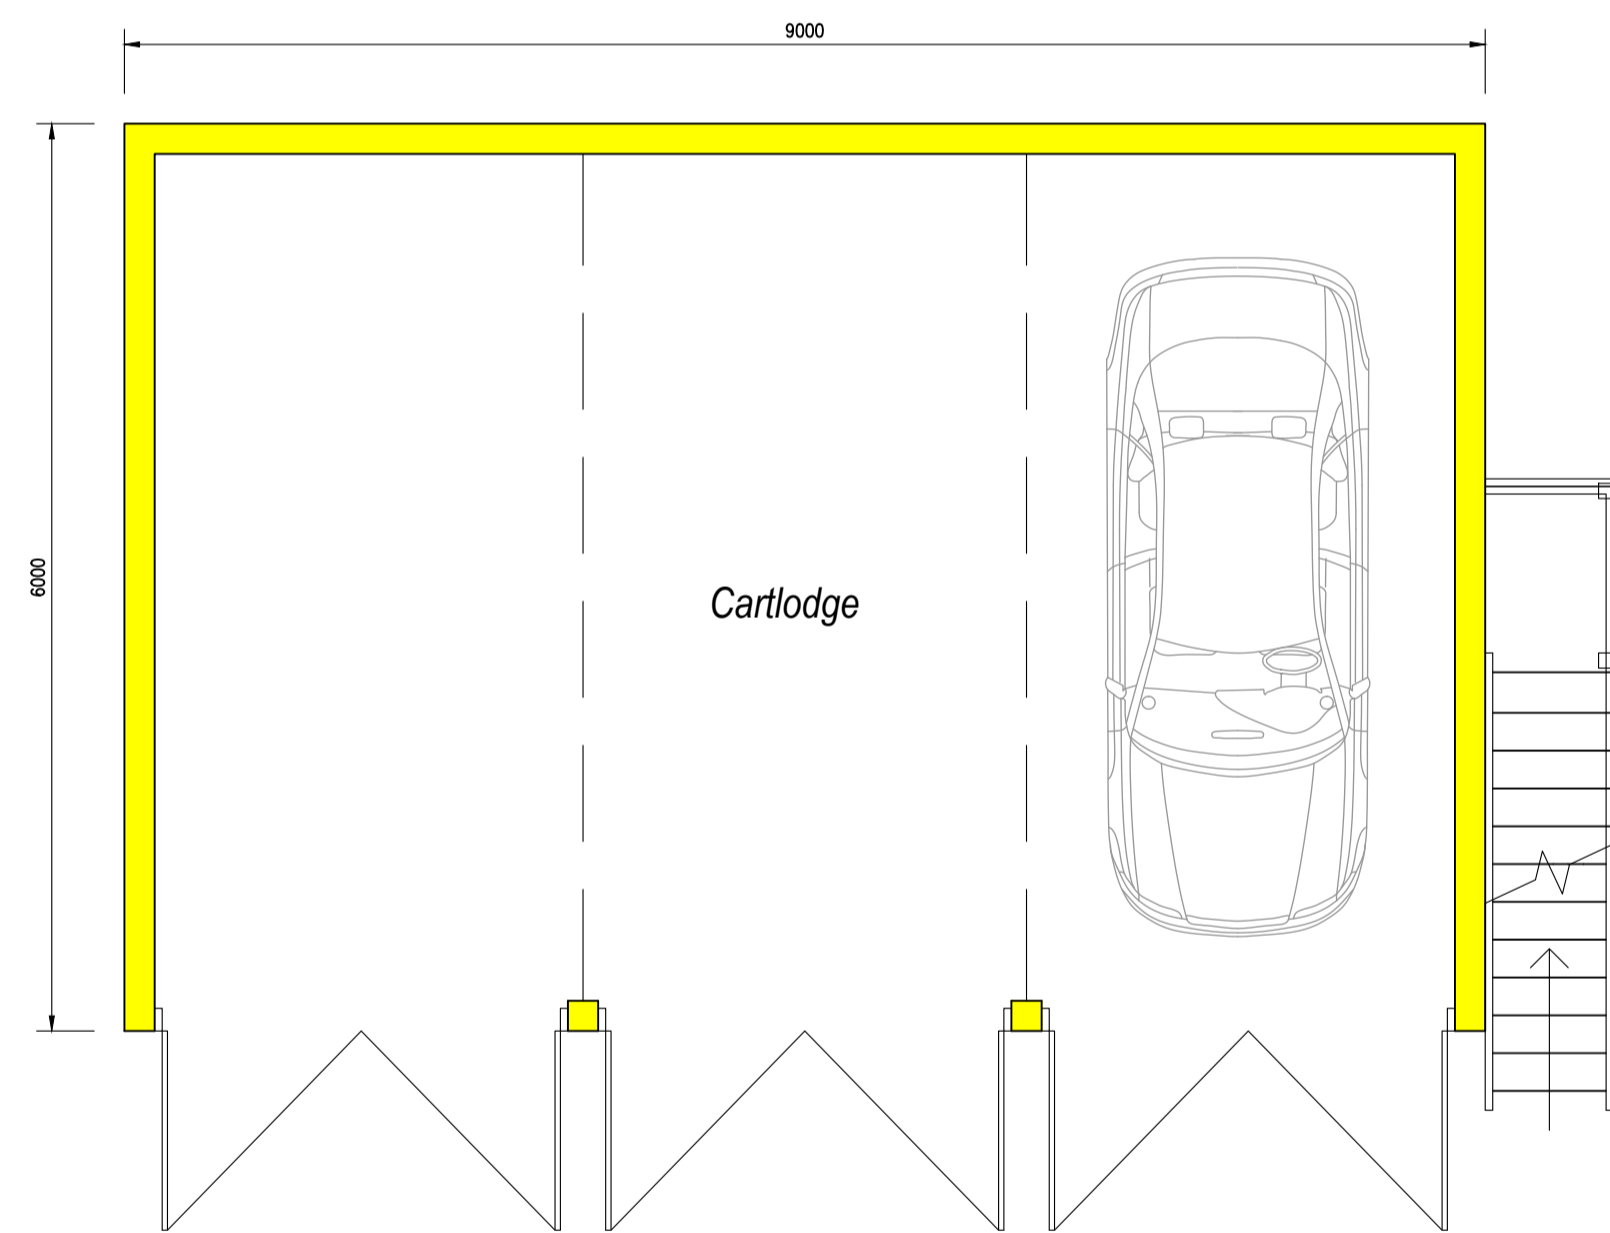


Proposed Ground Floor Plan

Scale 1:50

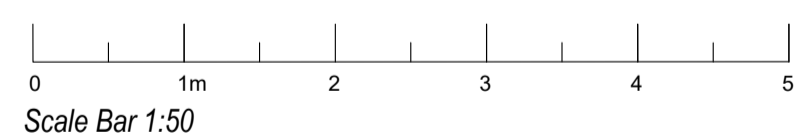


Scale Bar 1:50

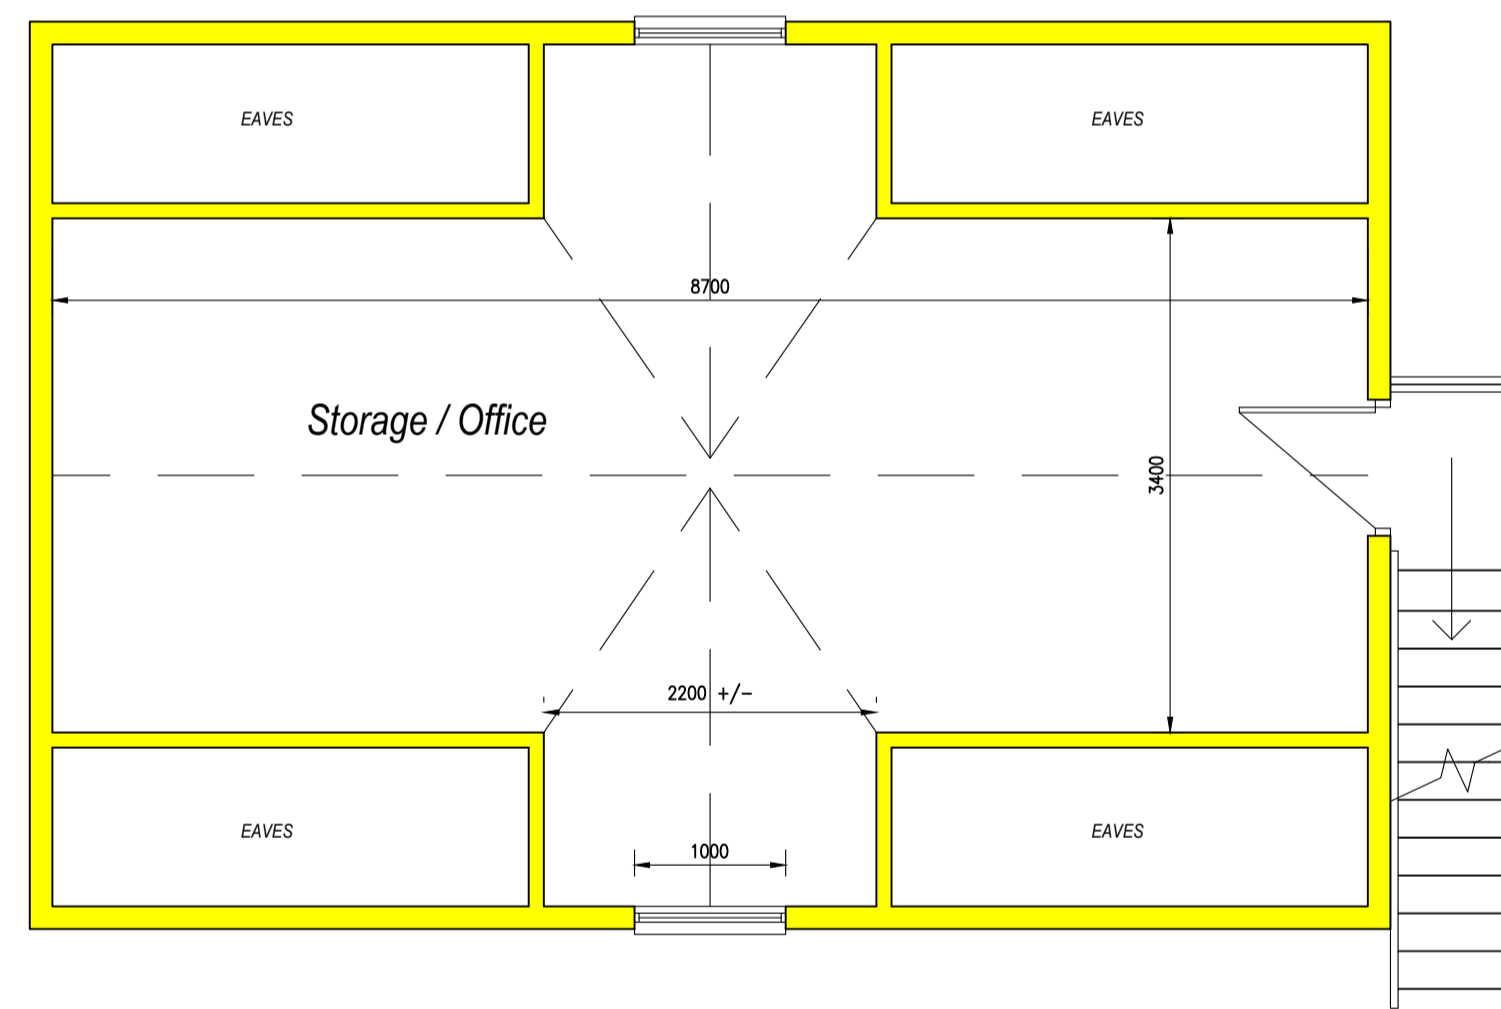


Proposed First Floor Plan

Scale 1:50

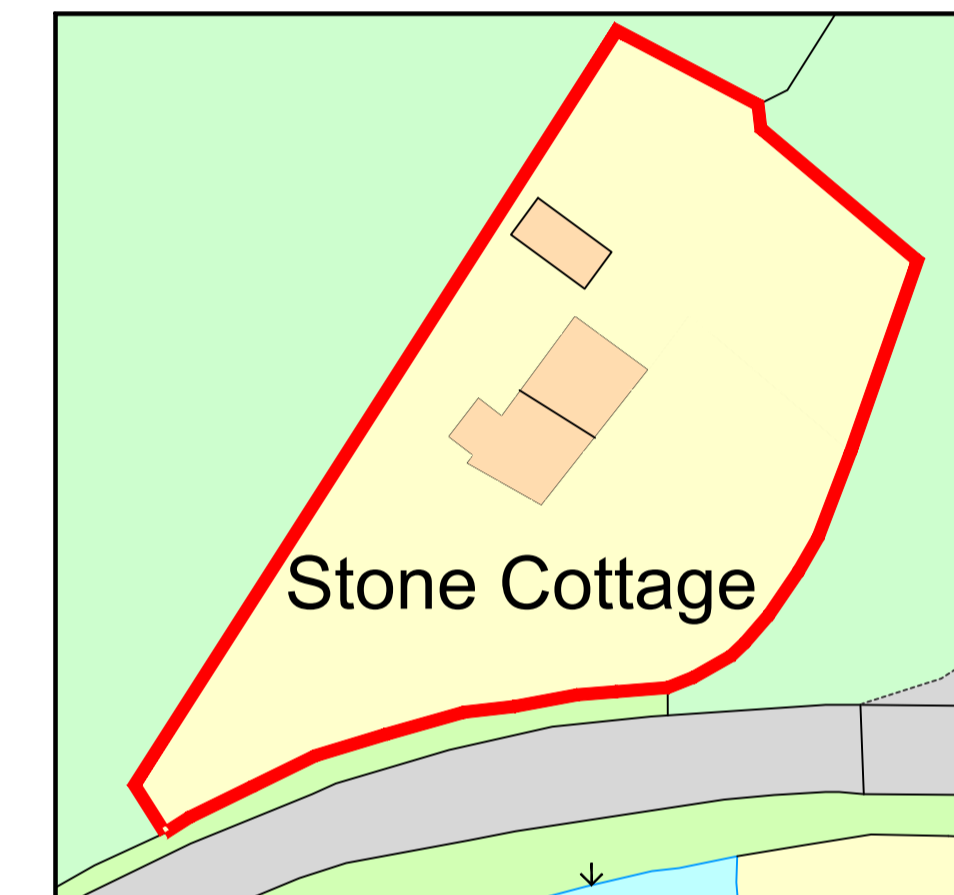

Existing Site Plan

Scale 1:500

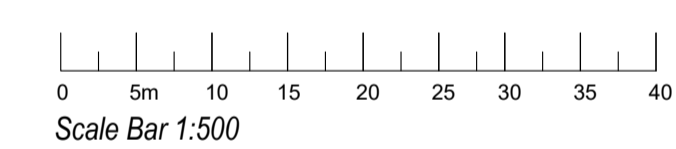


Scale Bar 1:500




Proposed Site Plan

Scale 1:500

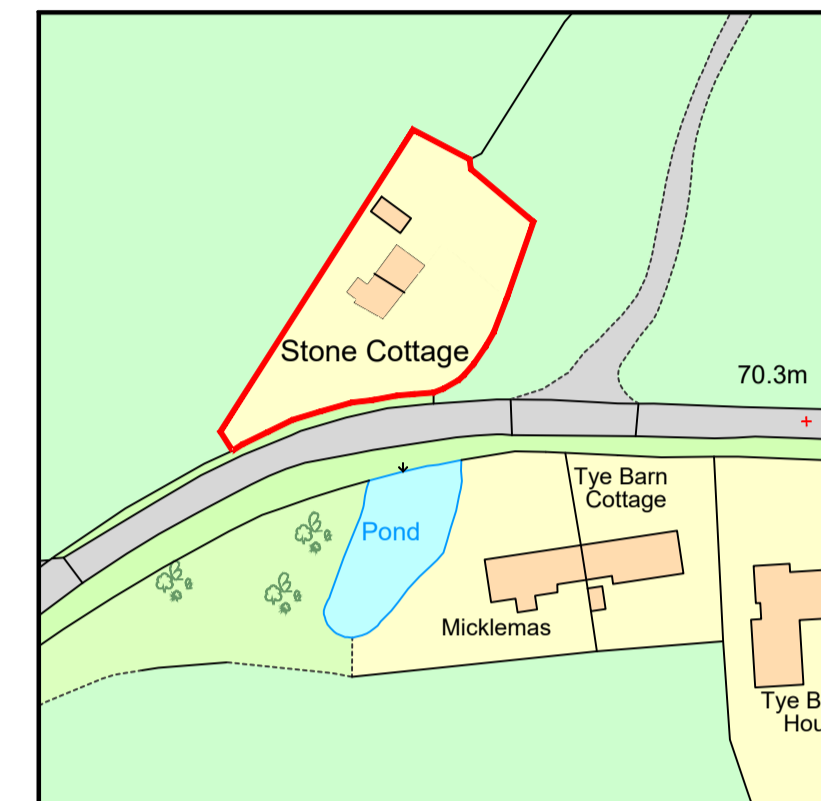

Location Plan

Scale 1:1250

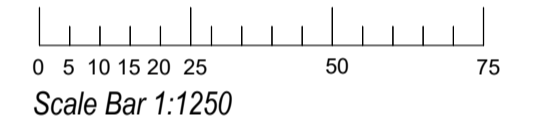

Scale Bar 1:1250

REV A - Designs changes - 27/01/2022

Tel: 01473 876012  
 office@dakingdesigns.co.uk  
 www.dakingdesigns.co.uk

Project:  
 Erection of a 3 Bay Cartlodge at Stone Cottage, The Tye, Barking, Ipswich, Suffolk, IP6 8JA

Drawing Details:  
 Proposed Elevations, Floor Plans & Site Plans

Date:	Scale/s:	Drawn:
Jan 2022	See Drawing @ A1	SGW

Number:	Rev:
354-100	A