

Note:

Do not scale from this drawing. All dimensions to be checked on site.


This drawing is protected under Copyright and cannot be reproduced or copied without permission.

Revisions

| A | Revised for Comment | mm | 21.1.2022 |
|---|---------------------|----|-----------|
|   |                     |    |           |
|   |                     |    |           |
FOR PLANNING

0m 1m 2m 3m 4m 5m 6m

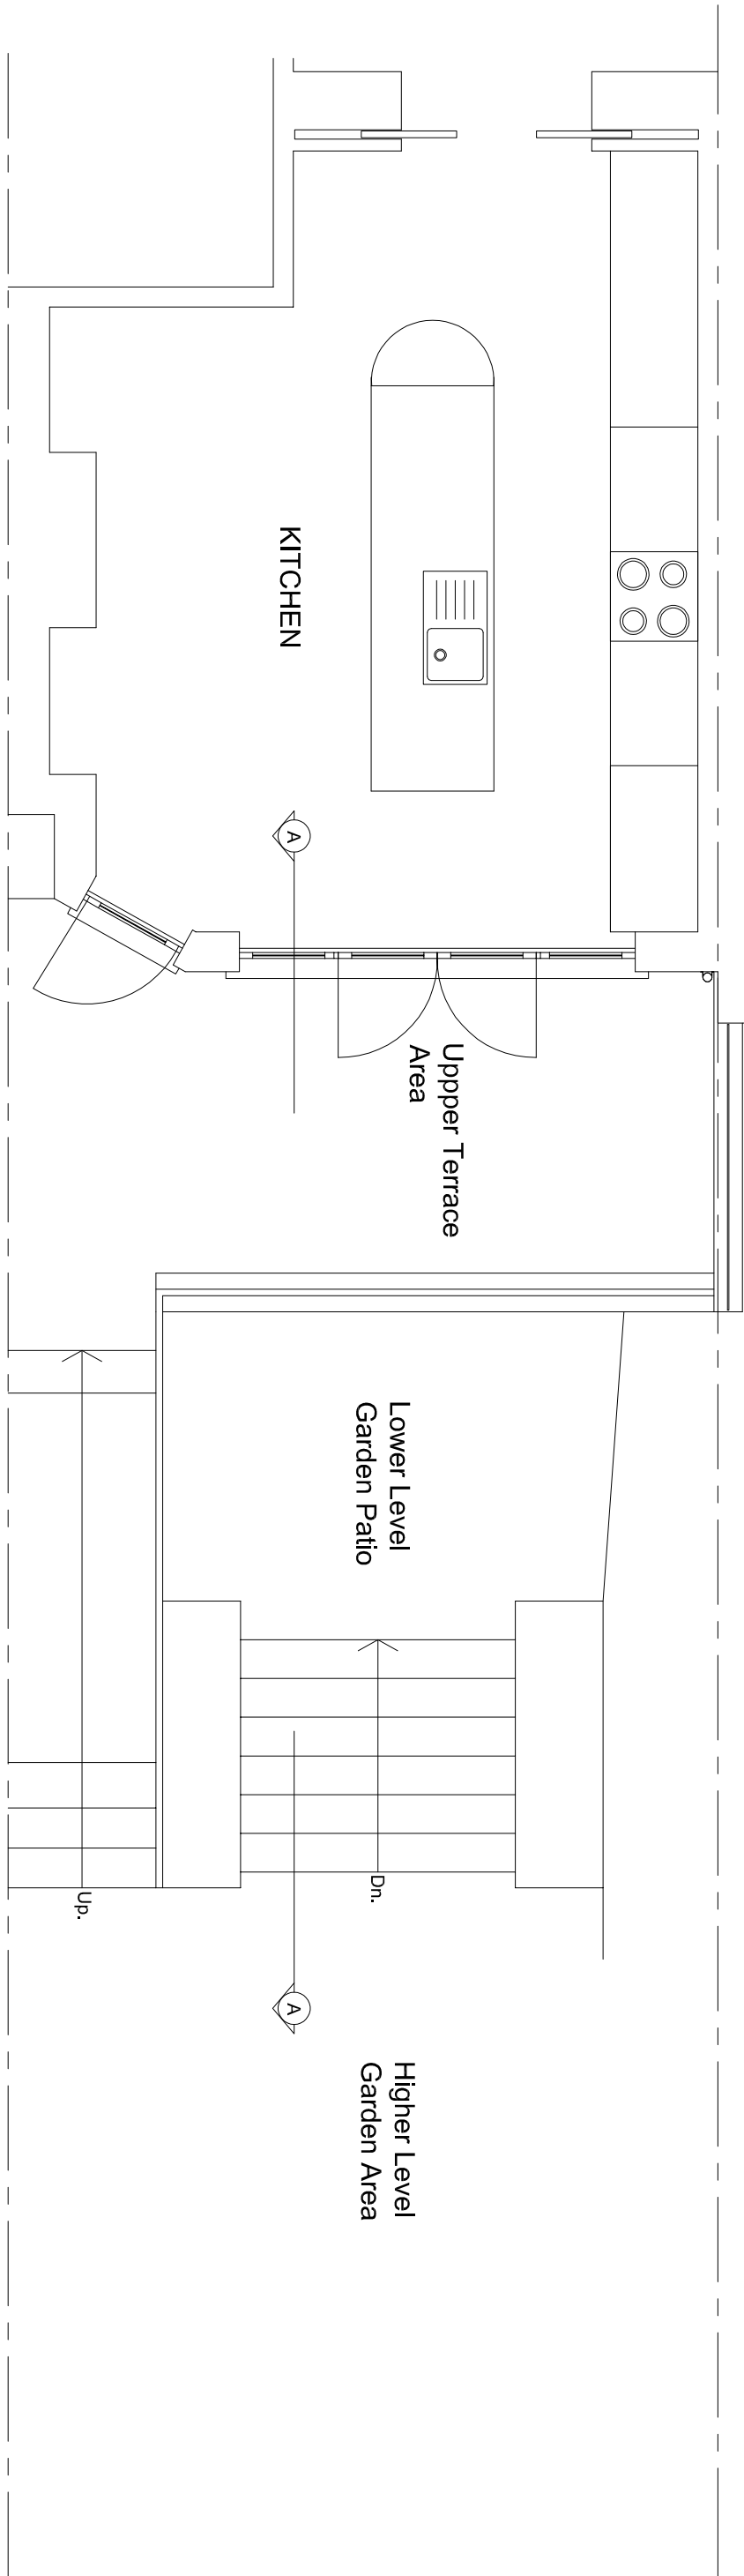

PART EXISTING GROUND FLOOR PLAN  
1:50 @ A2

0m 1m 2m 3m 4m 5m 6m

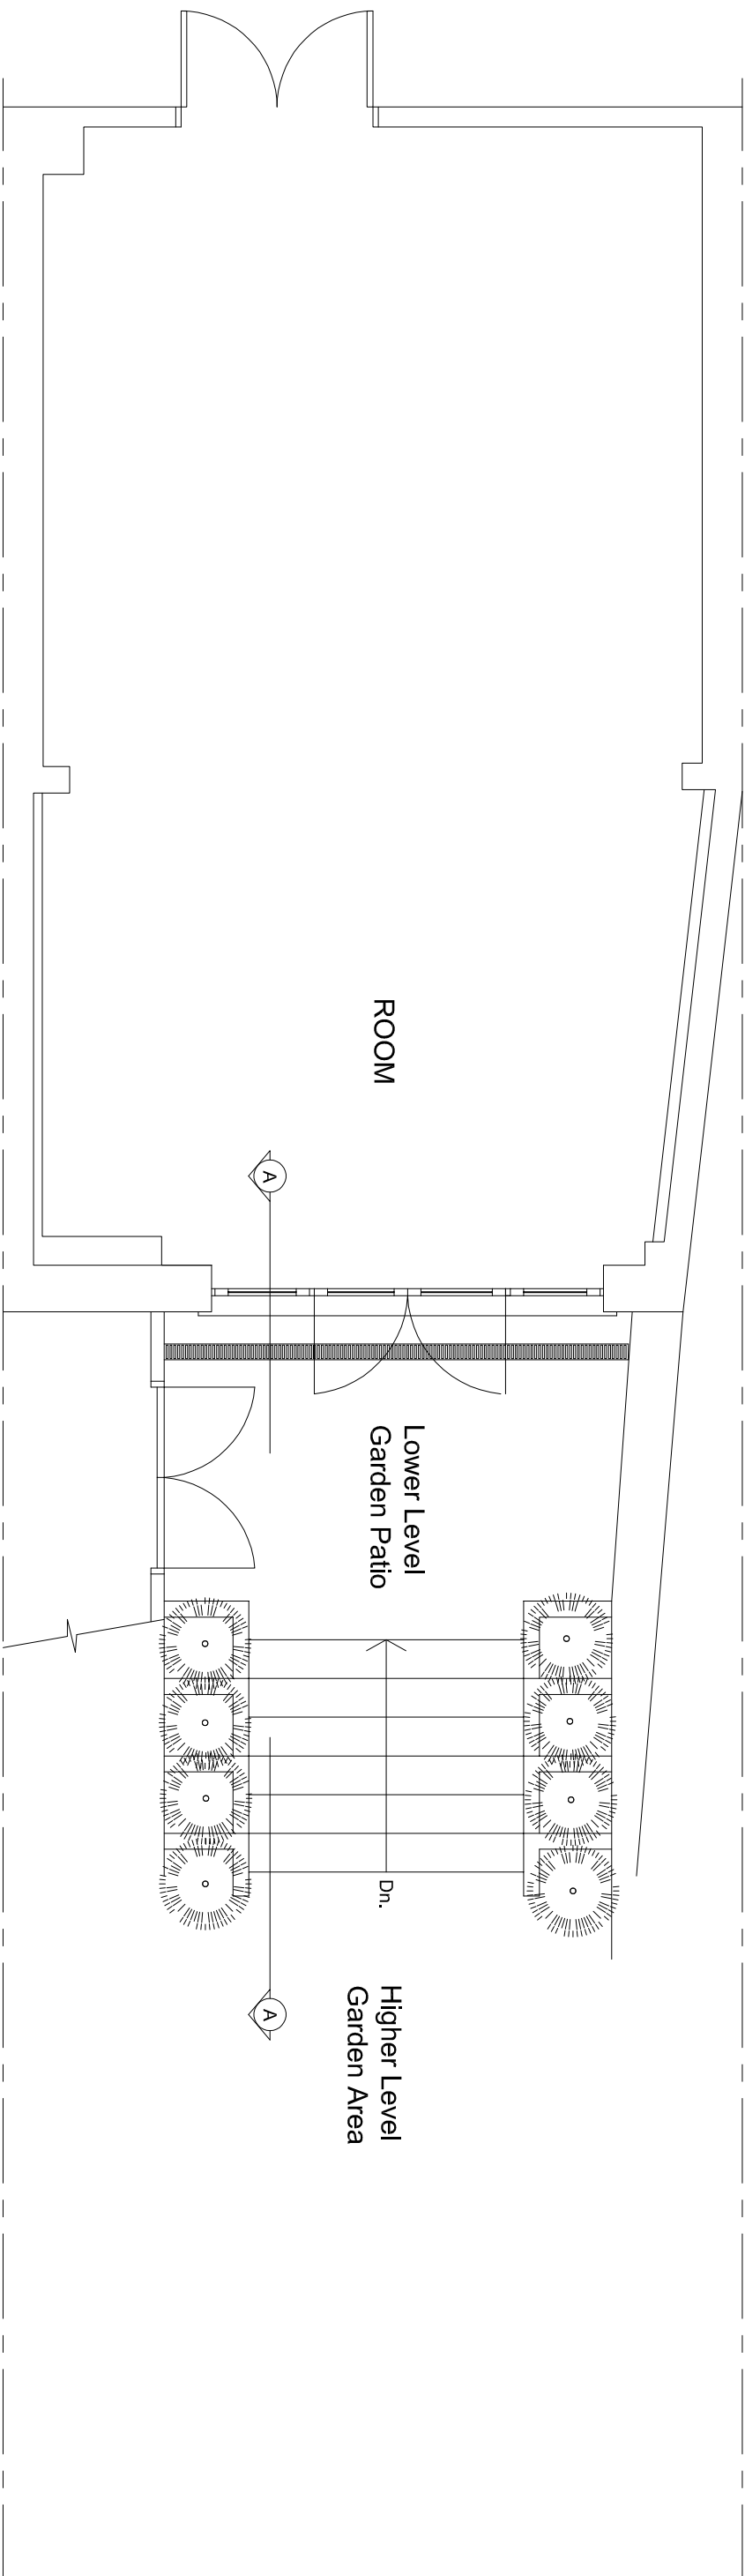

PART EXISTING LOWER GROUND FLOOR PLAN  
1:50 @ A2

**AMPM DESIGN**  
ARCHITECTURE | INTERIORS

Studio 1A  
Hop Market  
London  
SE23 1DY  
t: +44 (0) 7703 9832  
f: +44 (0) 77990 9831

Client

Martin Safa

Project

20 Wilton Street  
London

Drawing

Existing Plans - Ground &  
Lower Ground floor

| Scale       | Date         | Status | Drawn by | Rev |
|-------------|--------------|--------|----------|-----|
| 1:50 @ A1   | January 2022 |        |          |     |
| Project no. |              | PL     | E-001    | A   |
| 3372        |              |        |          |     |

Size: A1