



©, THIS CONFIDENTIAL DRAWING AND THE COPYRIGHT THEREIN IS THE PROPERTY OF ROSS POWLESLAND AND IS NEITHER TO BE COPIED IN ANY WAY NOR DISCLOSED TO ANY THIRD PARTY WITHOUT THE PRIOR WRITTEN CONSENT OF ROSS POWLESLAND.

NORTH ELEVATION

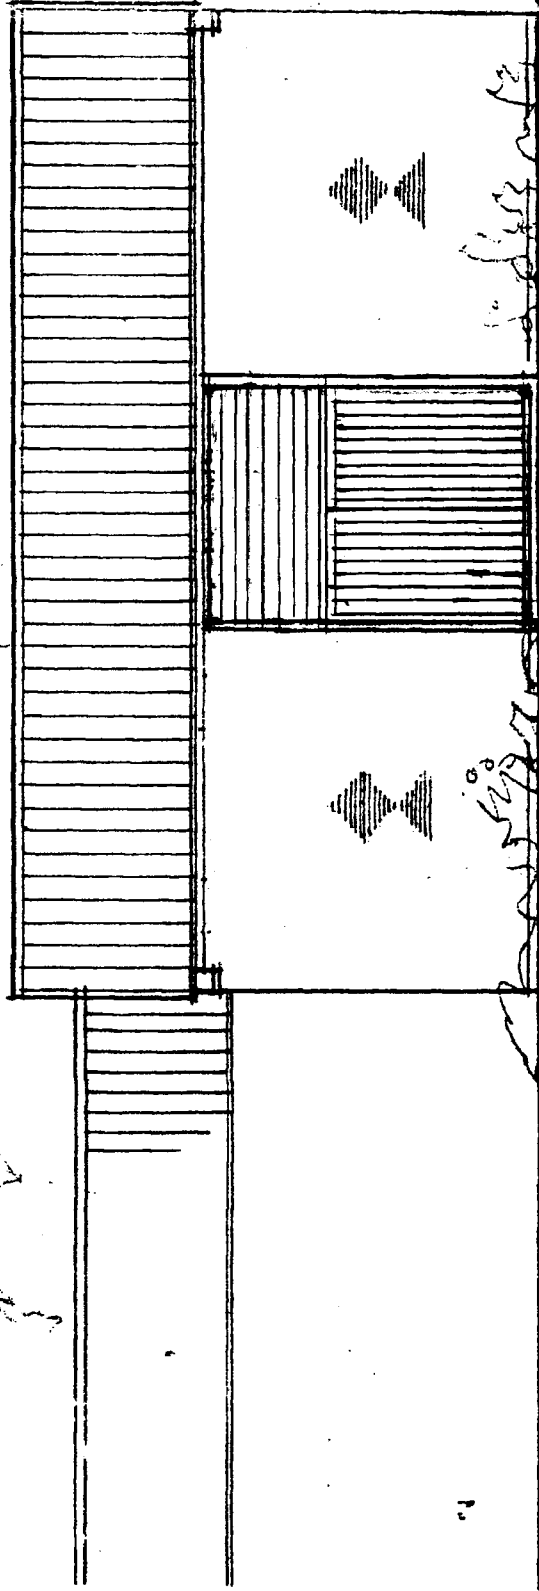


WEST ELEVATION

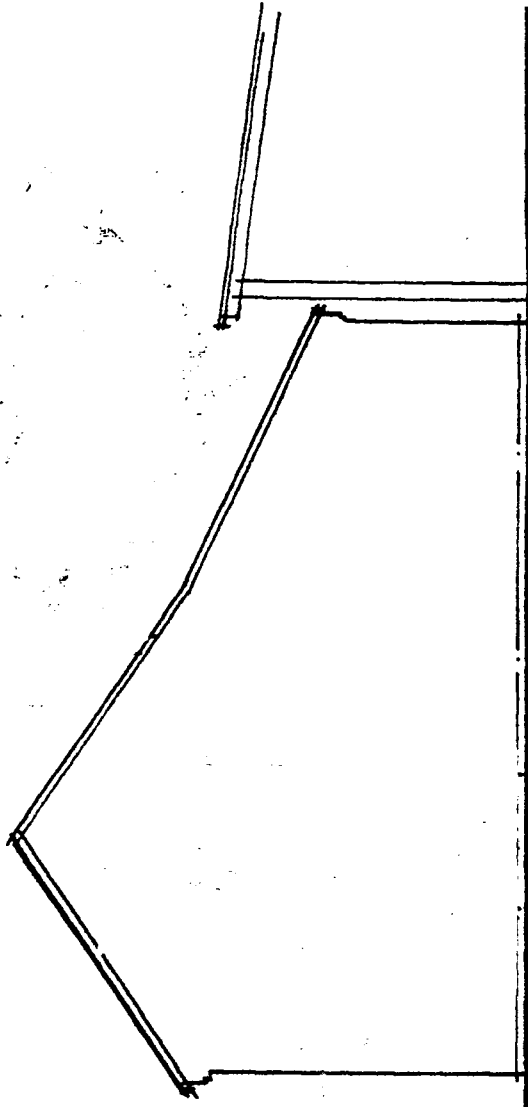

COLIN READ  
BARN CONVERSION  
BANNINGHAM  
EXISTING ELEVATIONS  
SCALE 1:100 @ A3

SOUTH ELEVATION

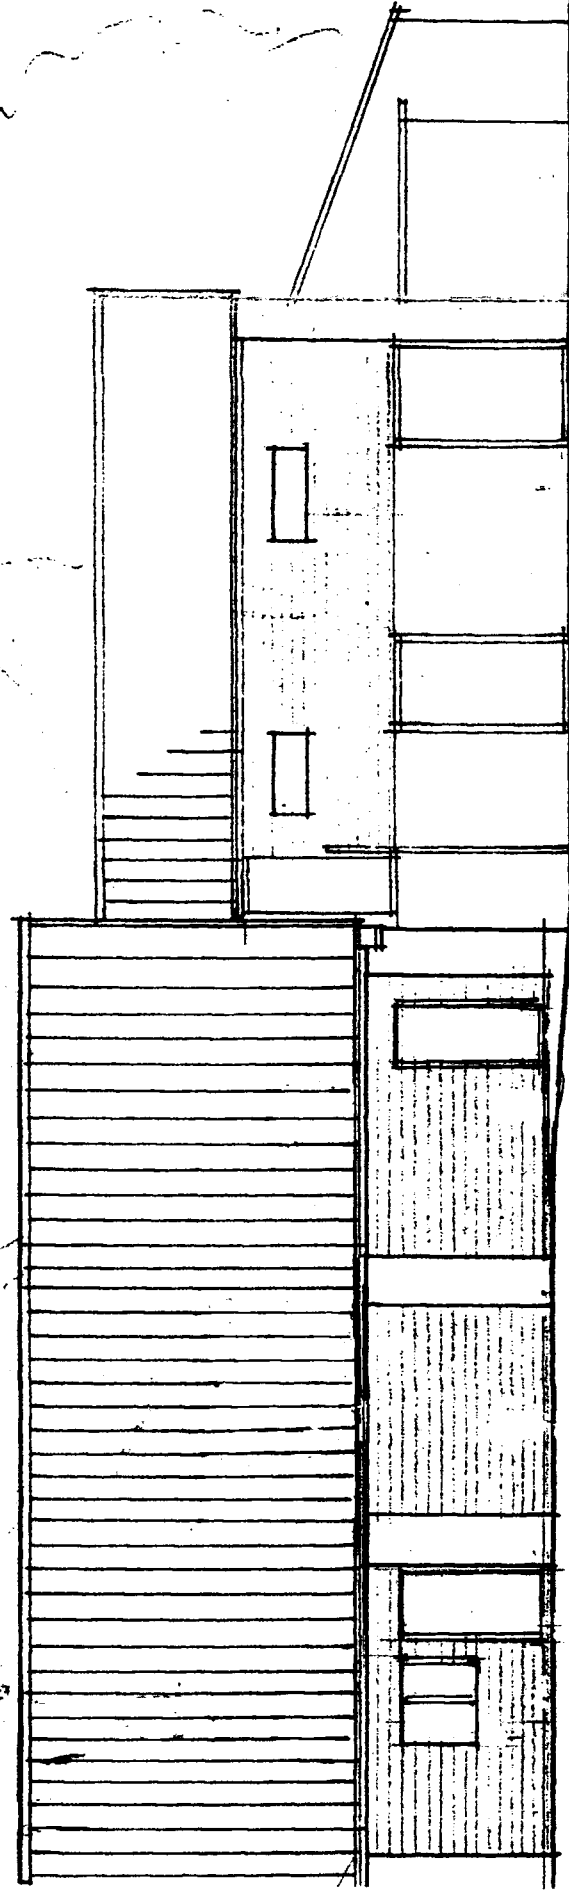

EAST ELEVATION

