


FIRST FLOOR - PROPOSED




north elevation

west

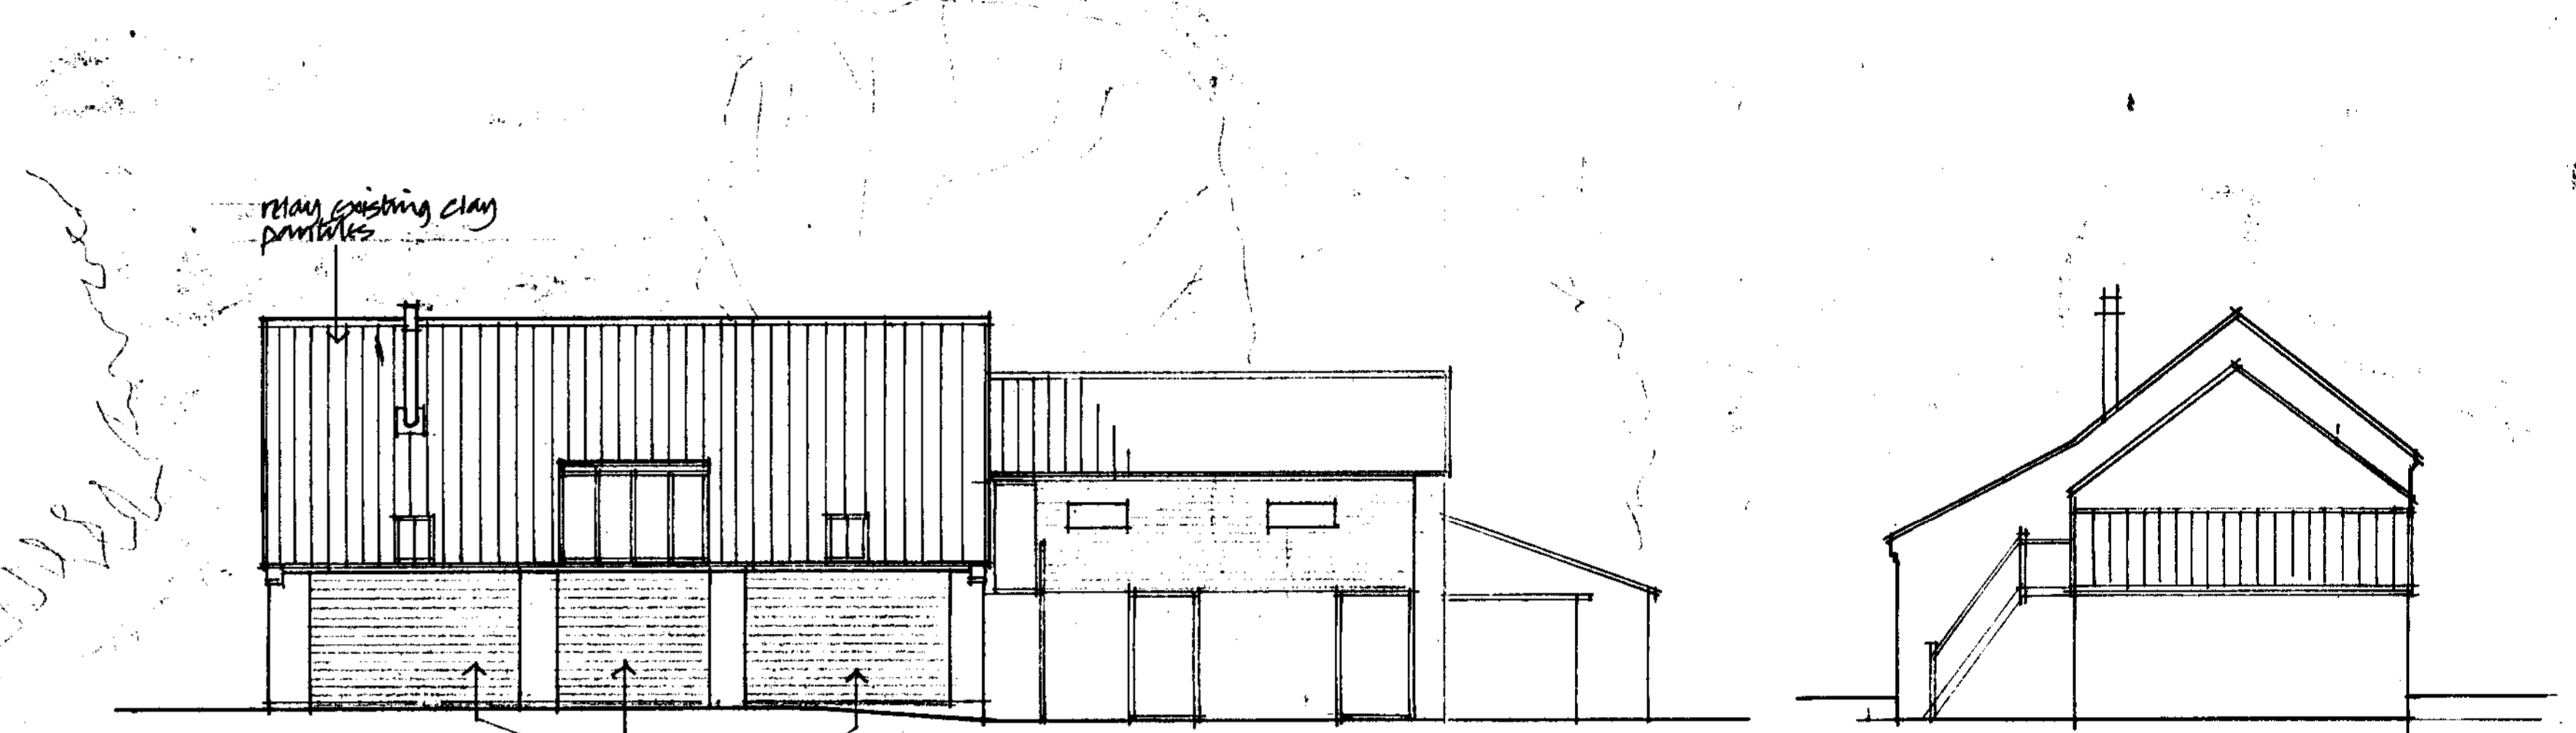


south

east

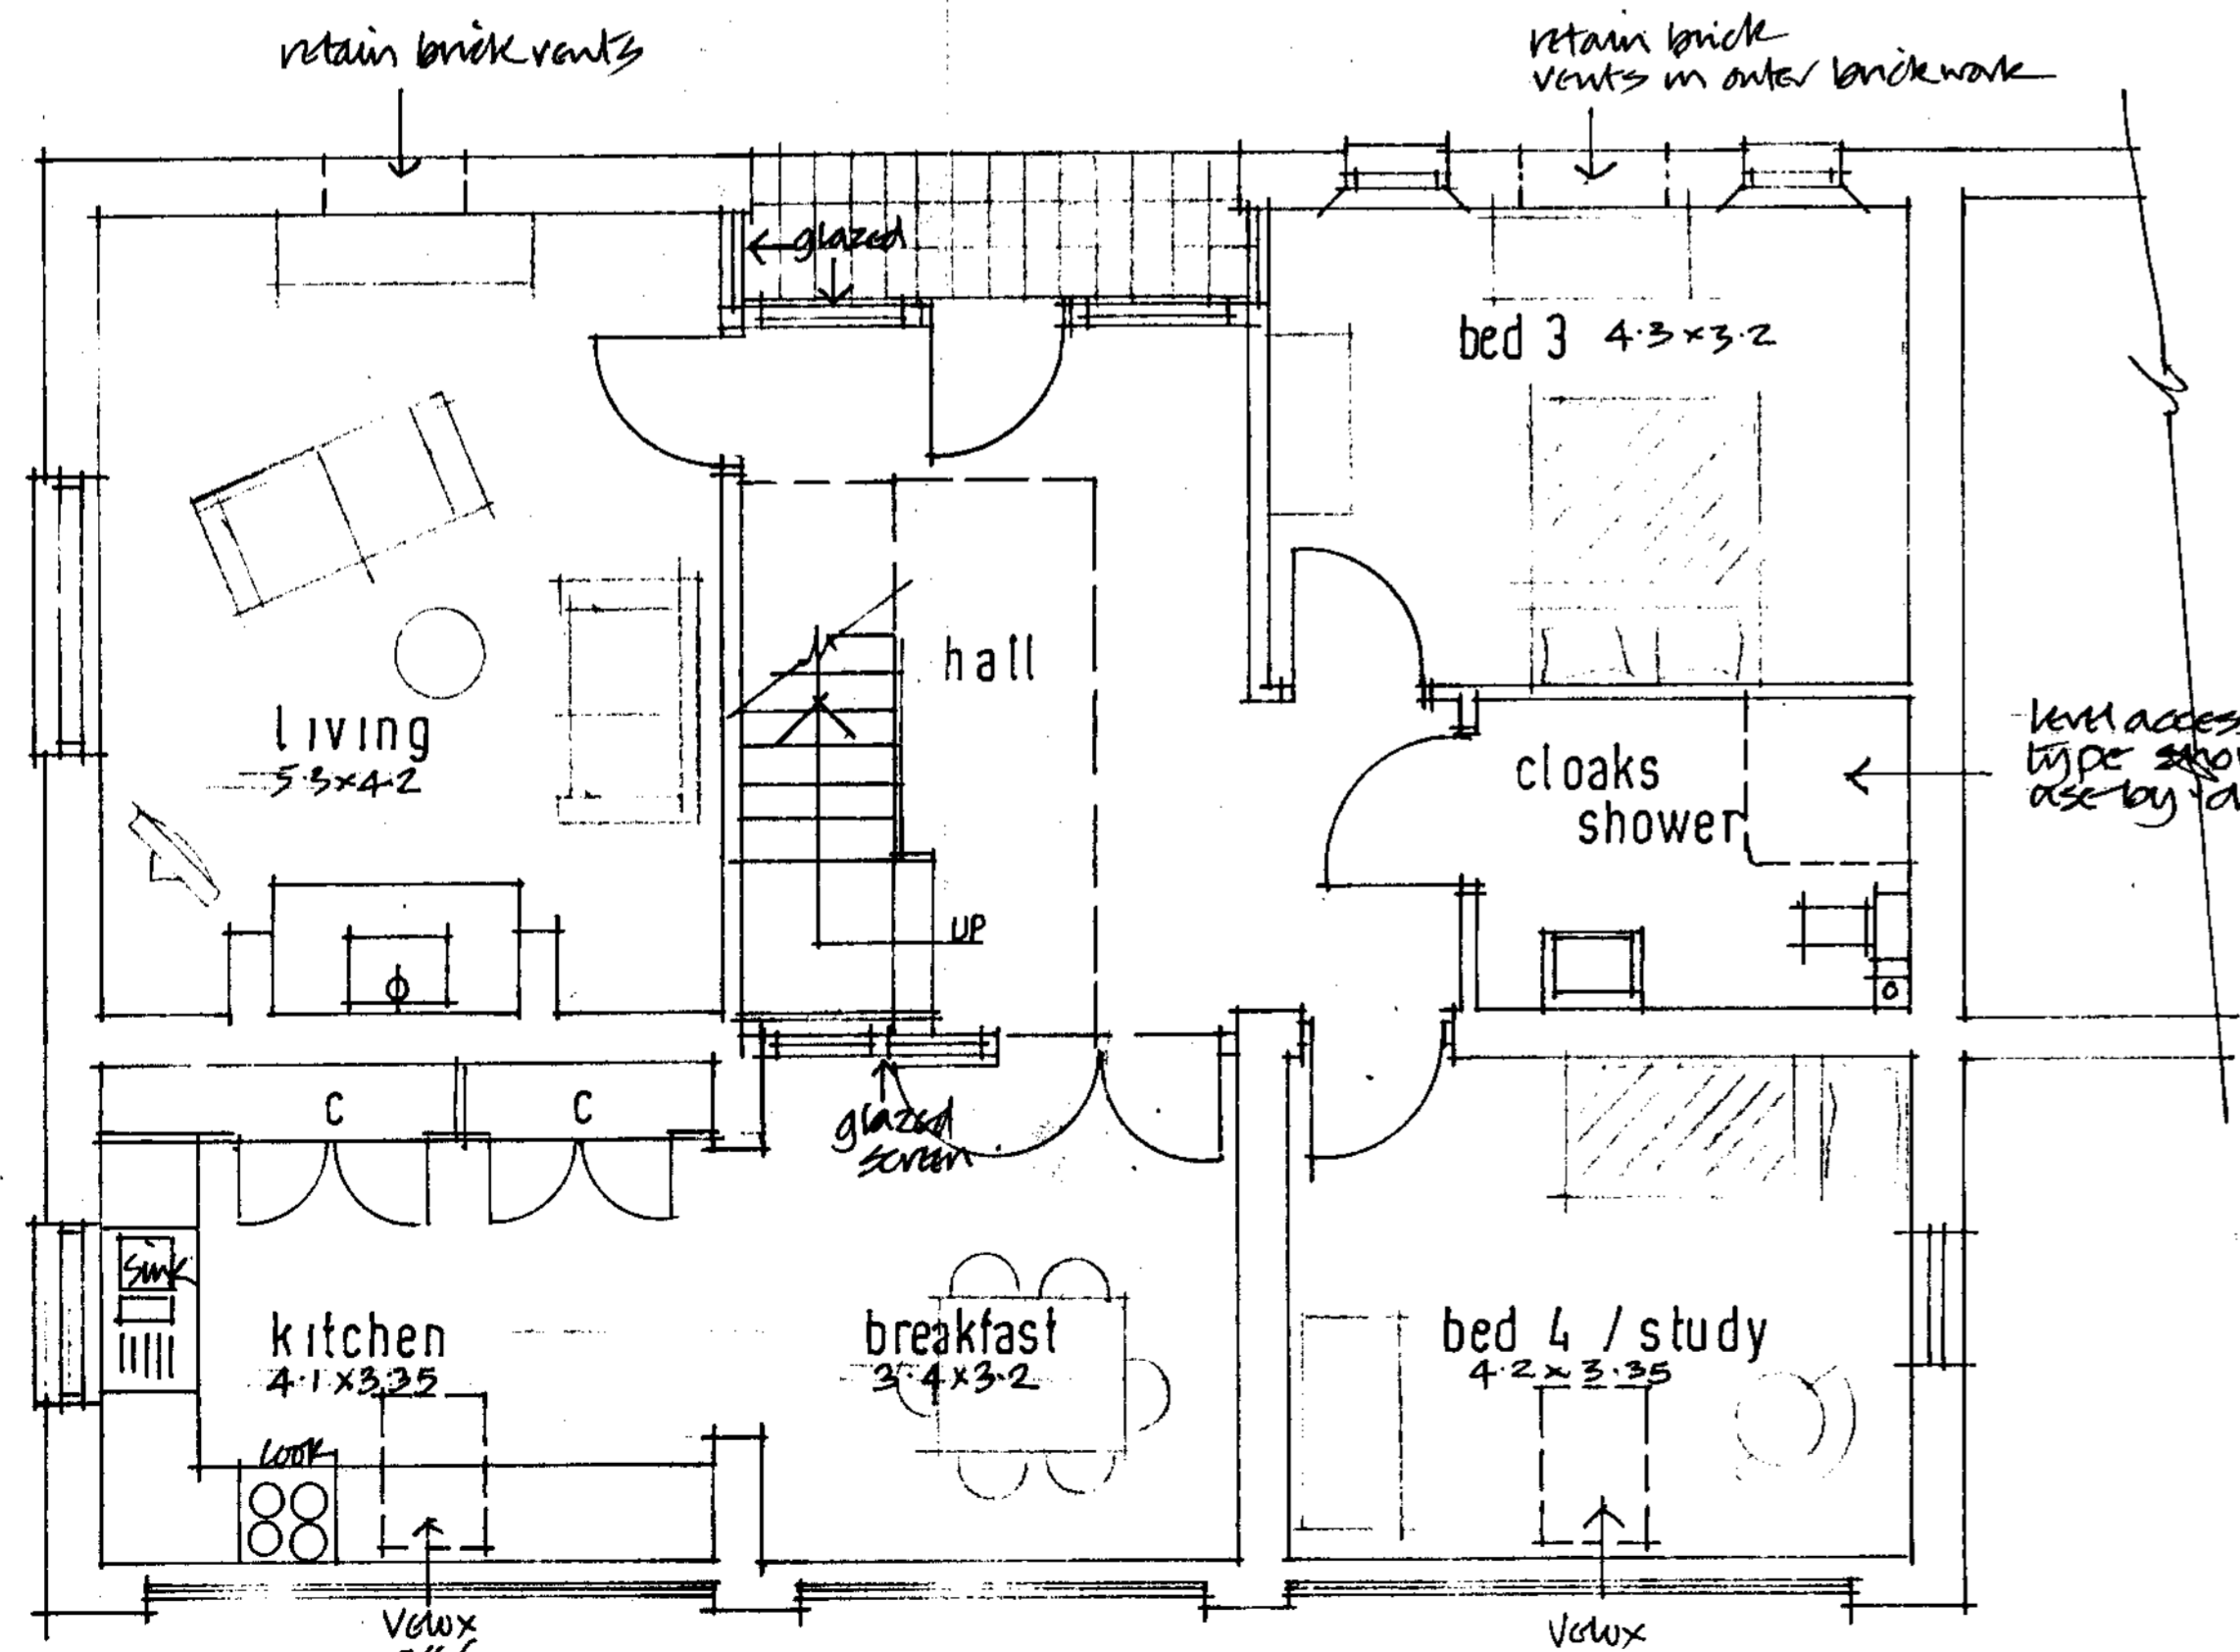

GROUND FLOOR - PROPOSED

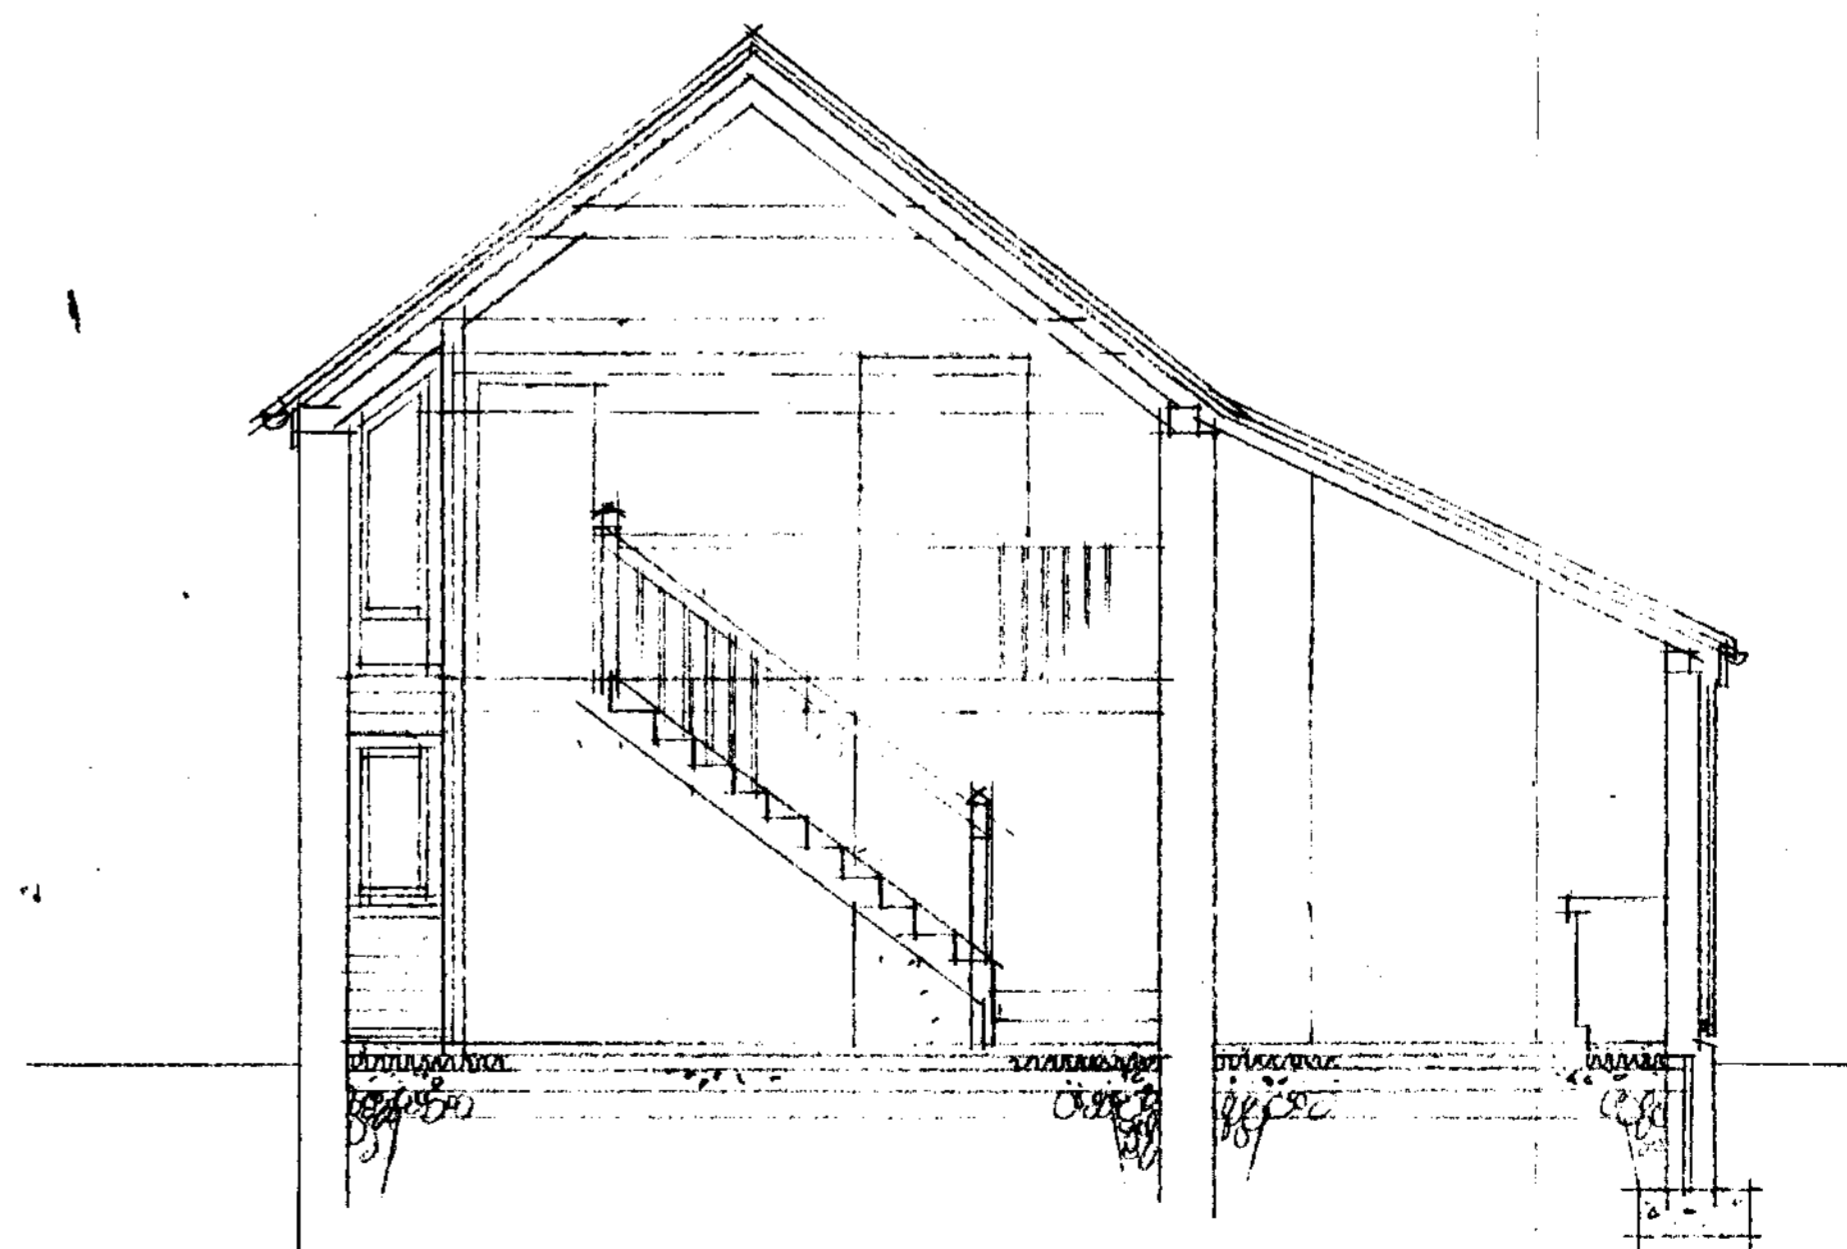

section

20 AUG 2007
PUN...

DO NOT SCALE - ALL DIMENSIONS TO BE CHECKED PRIOR TO SETTING OUT AND THE ARCHITECT NOTIFIED OF ANY DISCREPANCY.

CLIENT		
COLIN READ BARN CONVERSION BANNINGHAM		
TITLE		
PROPOSALS		
Ross Powlesland Associates LLP Chartered Architects Meadow Barn, Queens Road, Hethersett, NORWICH NR9 3DB 01603 811516 fax 01603 813133 E-mail: janeandross@tiscali.co.uk		
SCALE	DATE	DRAWN BY
1:50 1:100	Dec 06	[Signature]
DRAWING NO.		
1558 / 01		