




FIRST FLOOR - PROPOSED
scale 1:100

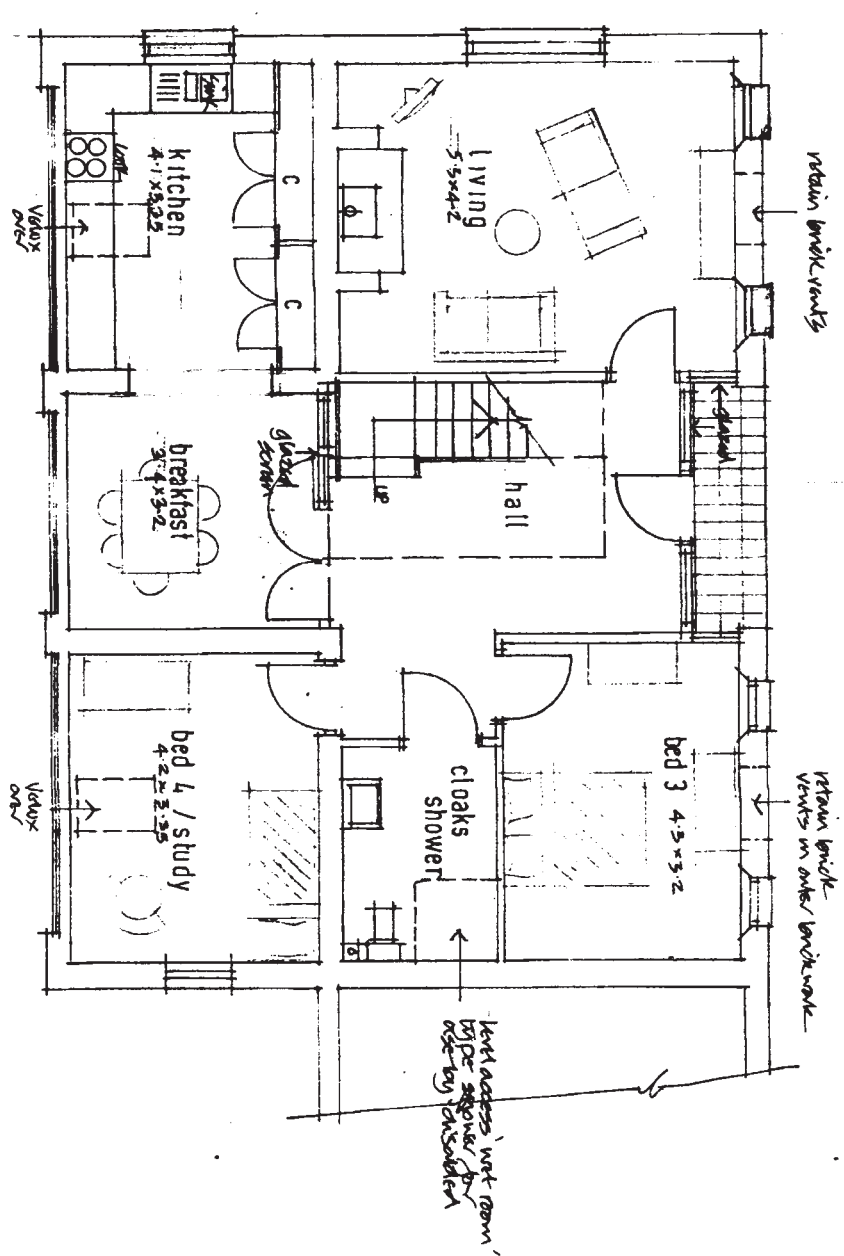


GROUND FLOOR - PROPOSED

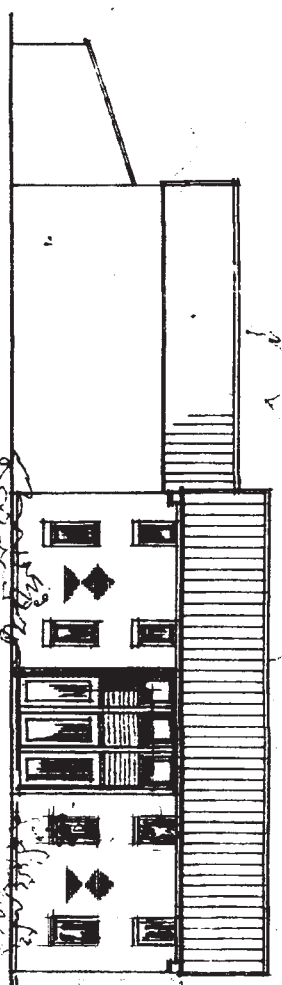


north elevation
scale 1:200

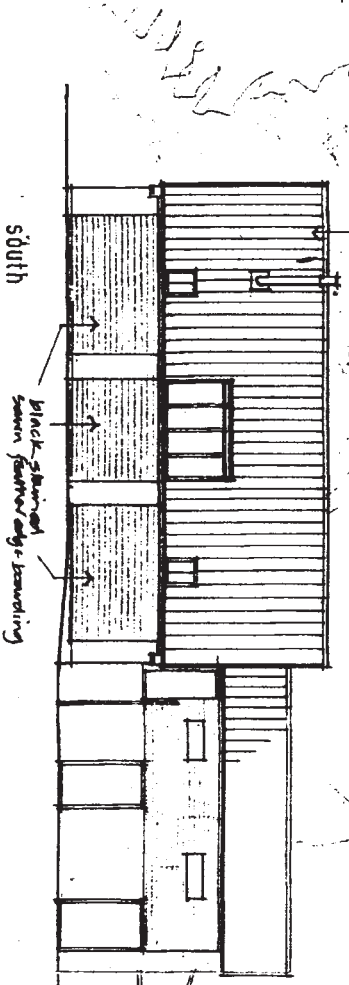


south

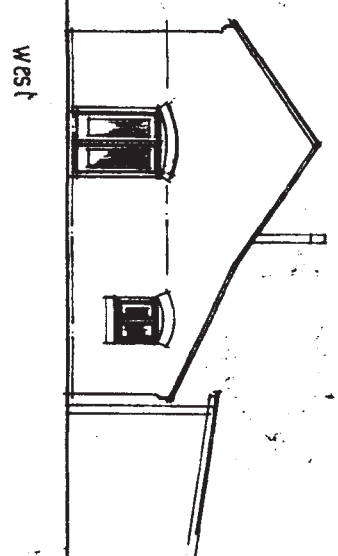

west

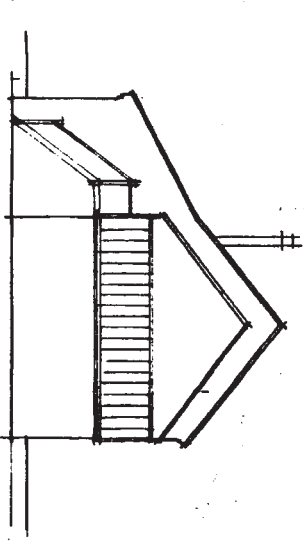

east

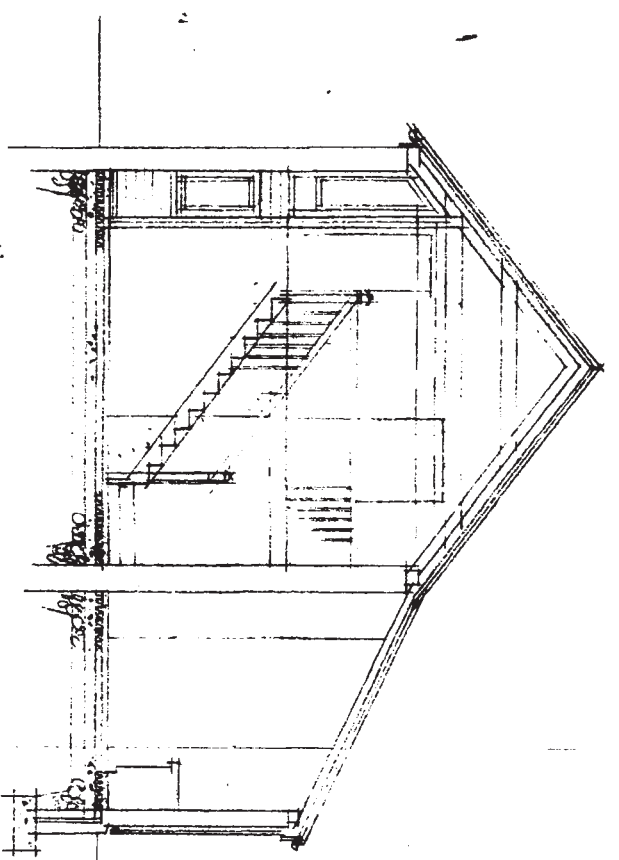

section

<p>DO NOT SCALE - ALL DIMENSIONS TO BE CHECKED PRIOR TO SETTING OUT AND THE ARCHITECT NOTIFIED OF ANY DISCREPANCY</p>			
<p>CLIENT COLIN READ BARN CONVERSION BANNINGHAM</p>			
<p>TITLE PROPOSALS</p>			
<p>Chartered Architects Ross Powlesland Associates LLP Meadow Barn, Queens Road, Hetherington, Norwich NR9 3DB 01603 811516 fax 01603 813133 E-mail: janeandross@rpa.co.uk</p>			
SCALE	DATE	DRAWN BY	CHECKED BY
1:100 / 1:200	DEC 06	JK	JK
DRAWING NO. 1558/01			