


Site Plan 1:500

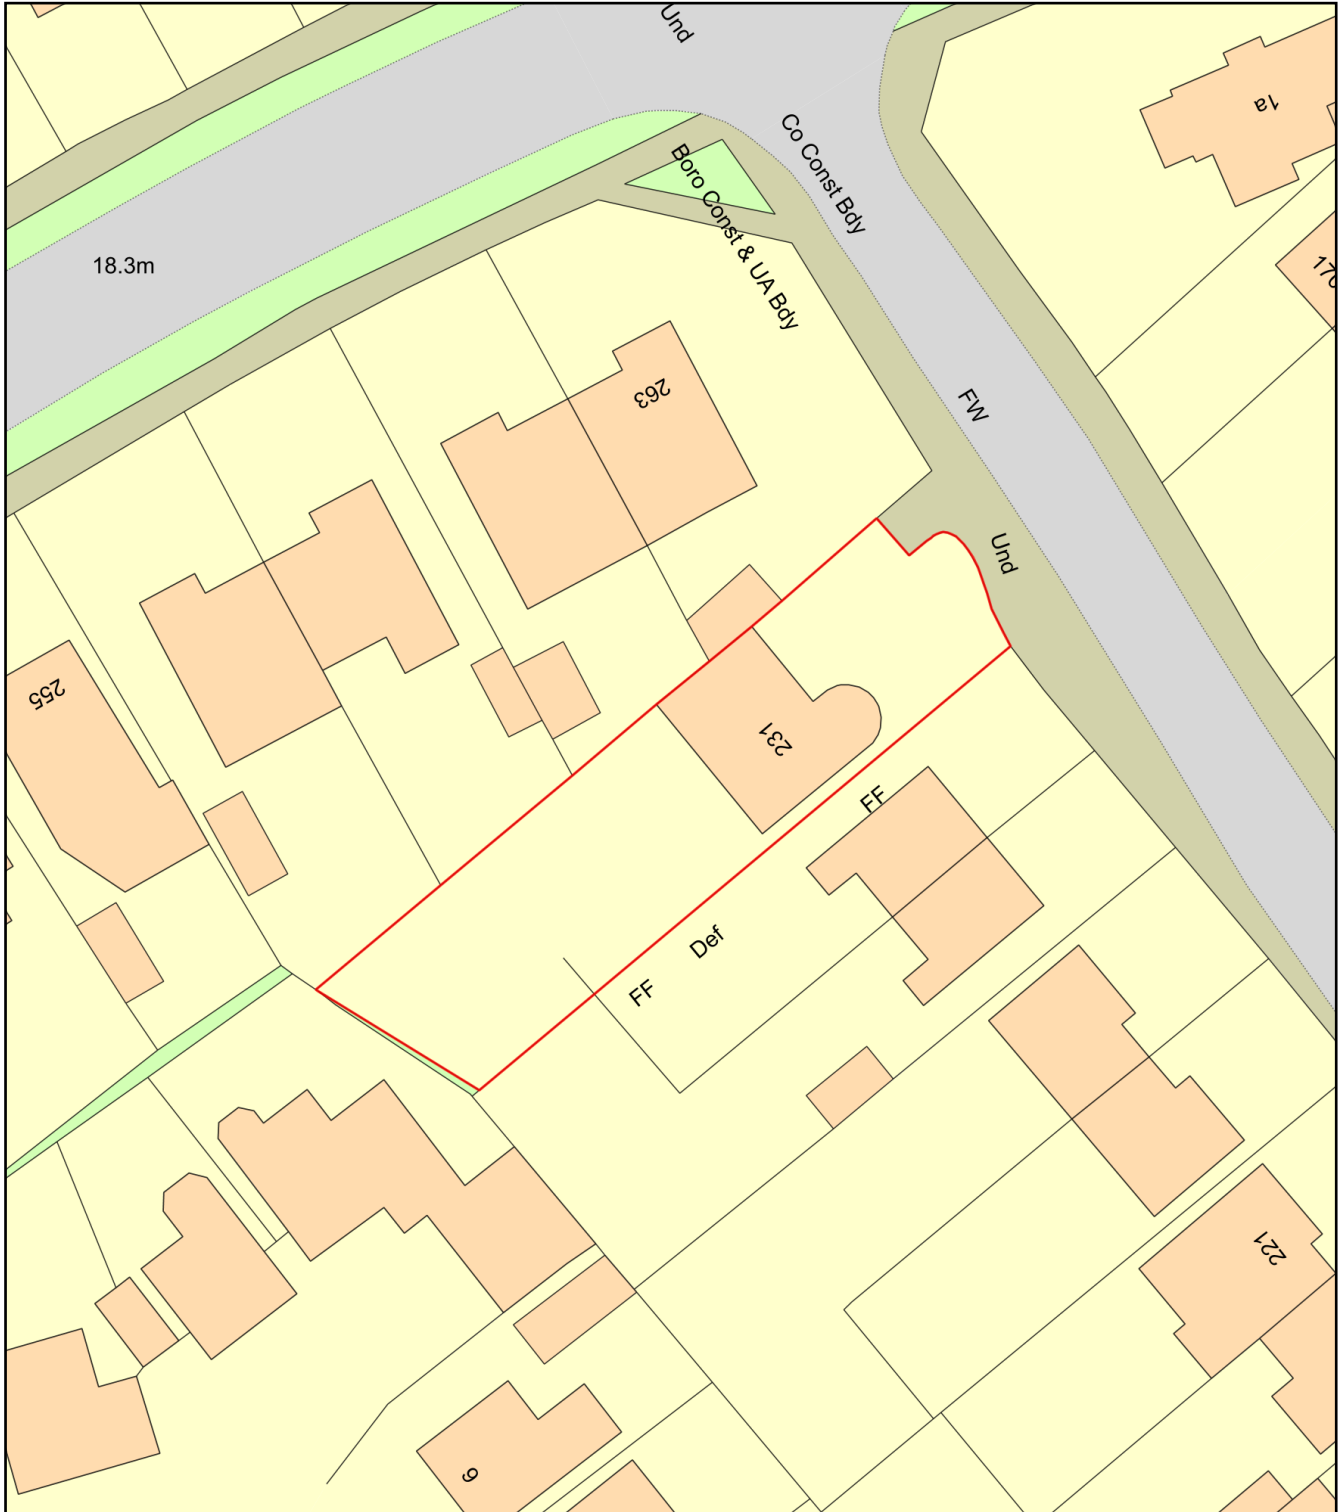

Plan Produced for: Morley Construction Solution

Date Produced: 25 Jan 2022

Plan Reference Number: TQRQM22025173340311

Scale: 1:500 @ A4