




N PROPOSED NORTH ELEVATION
1:100 @ A3

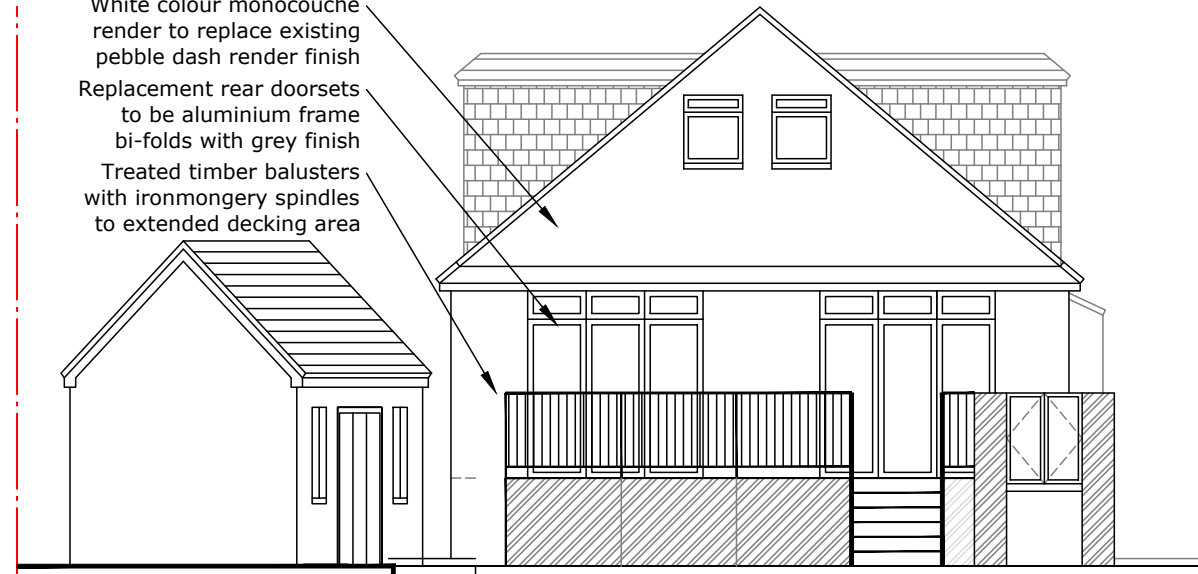

S PROPOSED SOUTH ELEVATION
1:100 @ A3

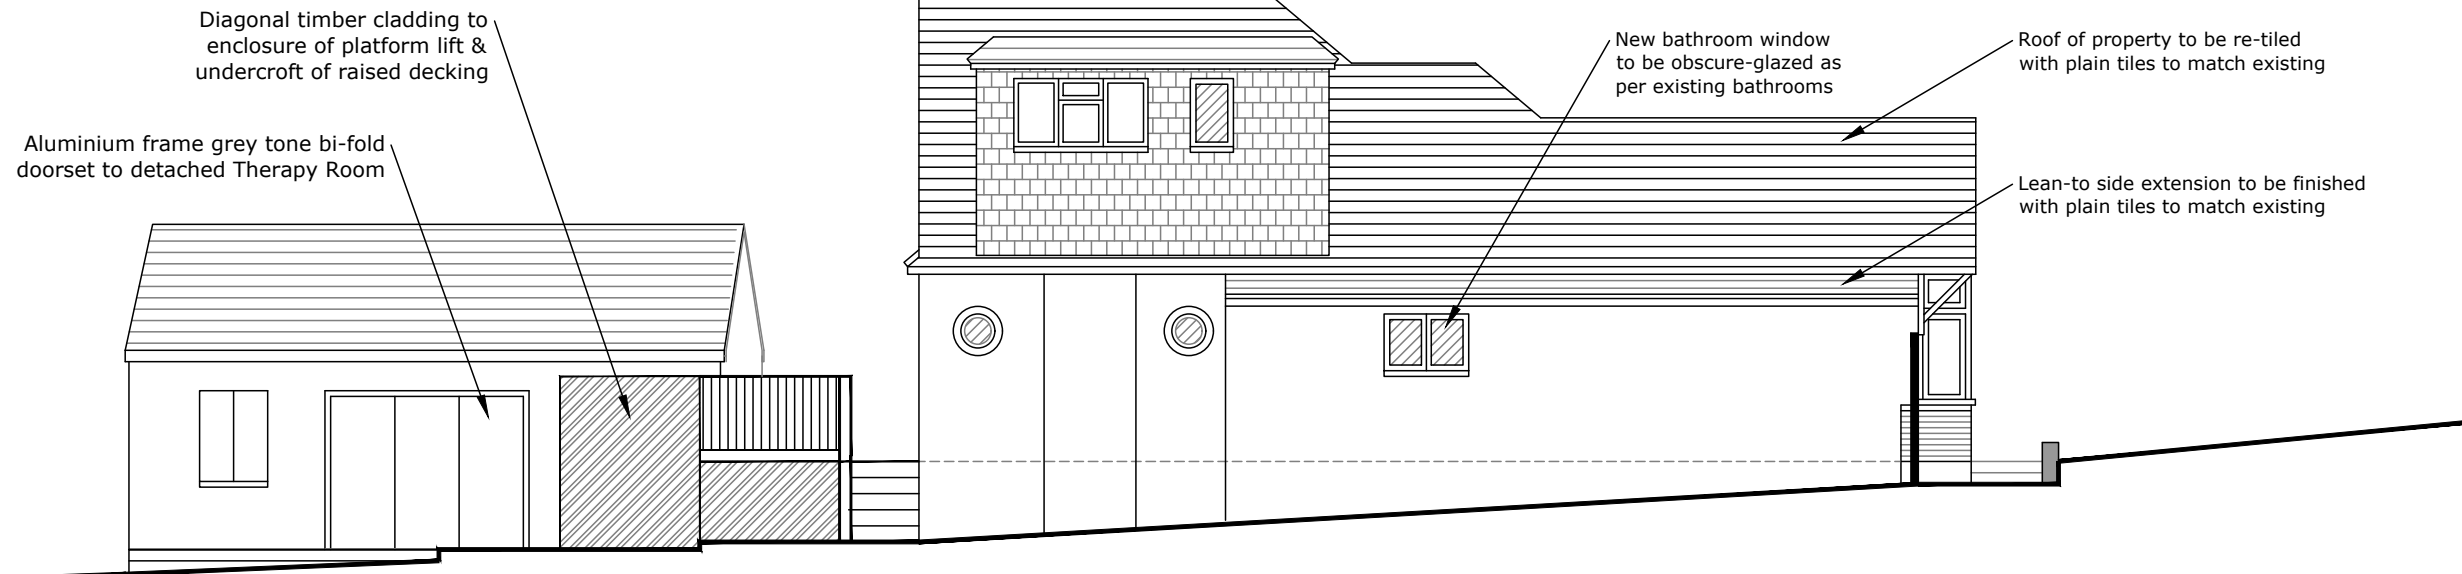

E PROPOSED EAST ELEVATION
1:100 @ A3

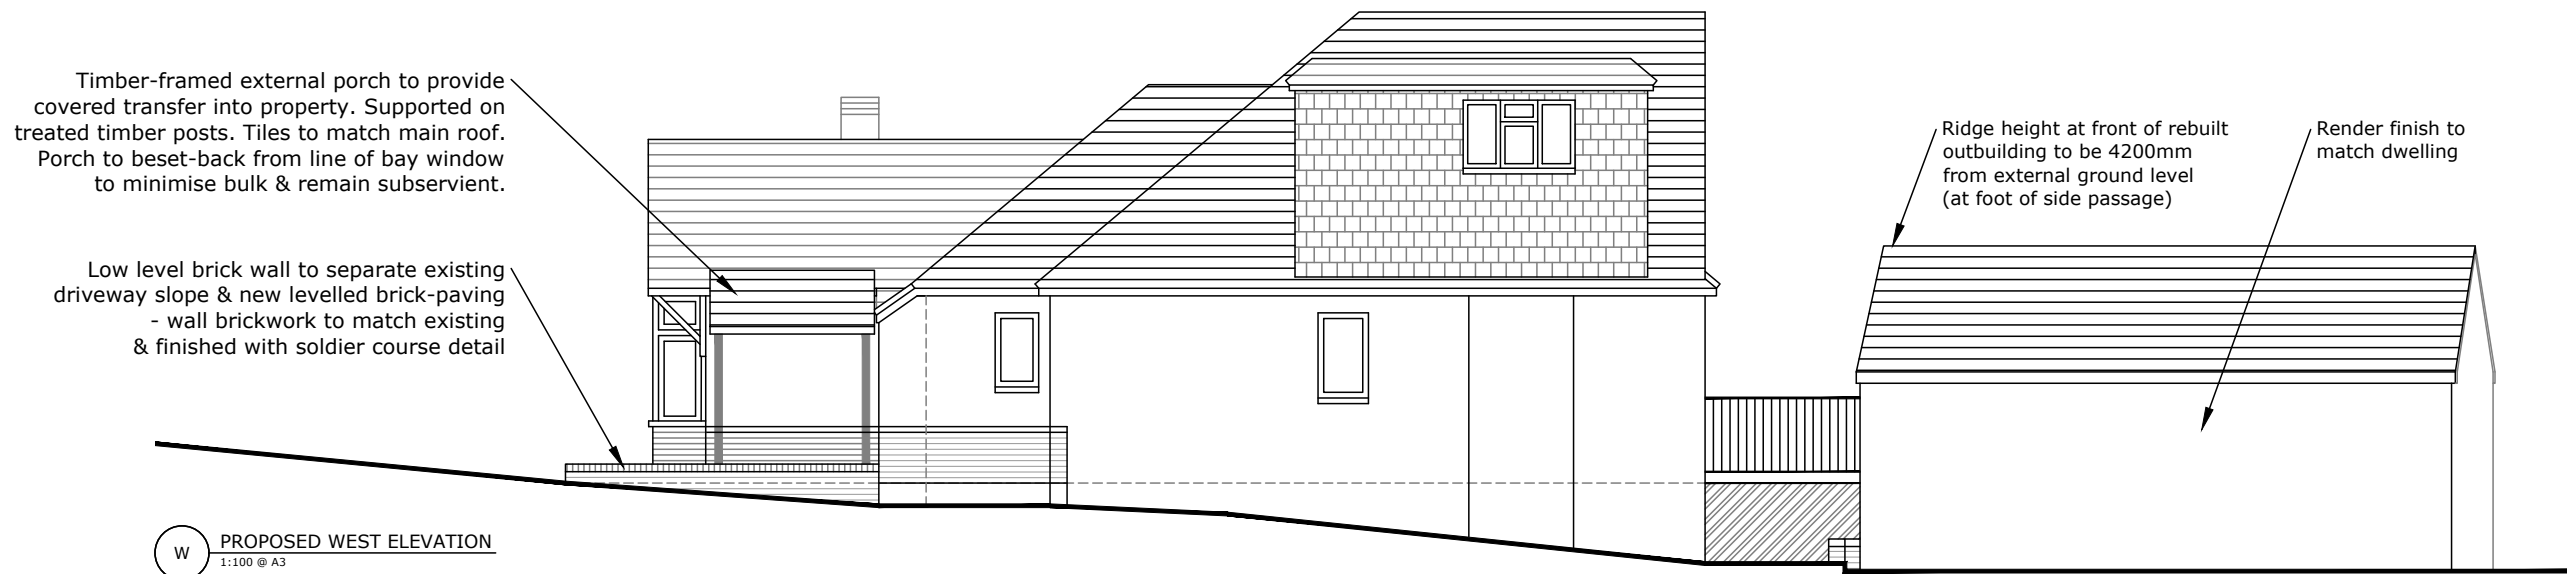

W PROPOSED WEST ELEVATION
1:100 @ A3

T 020 7378 5800
E mail@william-martin.co.uk
W www.william-martin.co.uk

WILLIAM MARTIN
32 THREADNEEDLE ST
LONDON
EC2R 8AY

JOB TITLE 3 The Grange, Worcester Park,
Surrey, KT4 7DJ

CLAIMANT A. F.

DWG TITLE Proposed Elevations

SCALE 1:100@A3
DATE NOV 2019
CHECK JPN
DRAWN JD
DATE 12/11/2021
REVISION Outbuilding Ridge Height

Rev.No. A
REV. A

DWG NO. 11617.19
© COPYRIGHT William Martin Property Consultants Limited - 7059387