



Note(s)

- All adaptations & proposed works subject to approval by Local Authority.
- Structural works to be in accordance with engineer's advice & specifications.
- Property to be redecorated throughout.

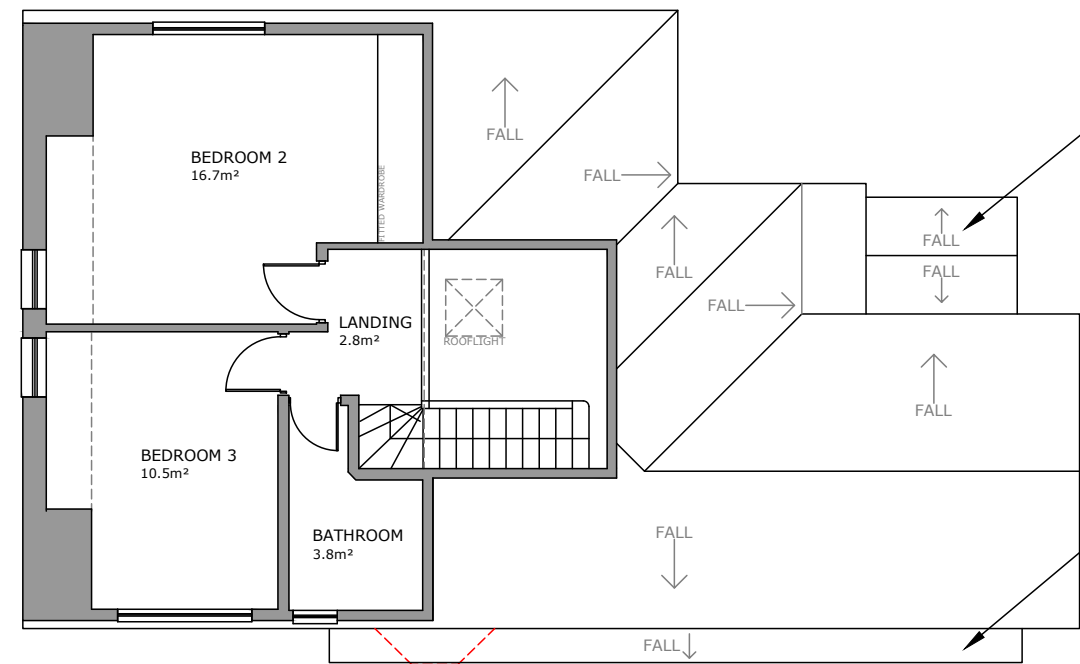

Rebuilt Therapy Room
outbuilding position revised to
be set away from boundary line

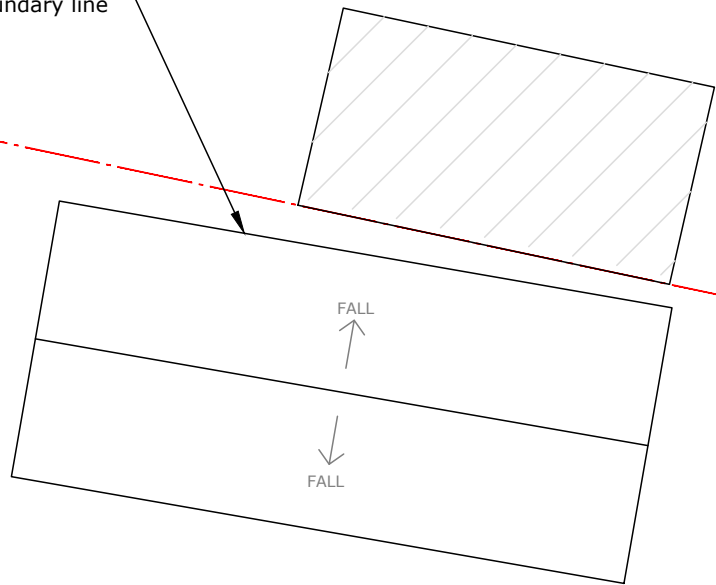

Tiled dual-pitch roof of gable
fronted entrance canopy

Plain tiled lean-to roof over side extension
- to protrude no further than existing side bay
window & no further than front elevation wall

T 020 7378 5800
E mail@william-martin.co.uk
W www.william-martin.co.uk

WILLIAM MARTIN
32 THREADNEEDLE ST
LONDON
EC2R 8AY

JOB TITLE 3 The Grange, Worcester Park,
Surrey, KT4 7DJ

CLAIMANT A. F.

DWG TITLE Proposed First Floor Plan

SCALE 1:100@A3
DATE NOV 2019
CHECK JPN
DRAWN JD
DATE 12/11/2021
REVISION Outbuilding Position

Rev.No. A
REV. A

DWG NO. 11617.17
© COPYRIGHT William Martin
Property Consultants
Limited - 7059387