




N PROPOSED NORTH ELEVATION  
1:100 @ A3

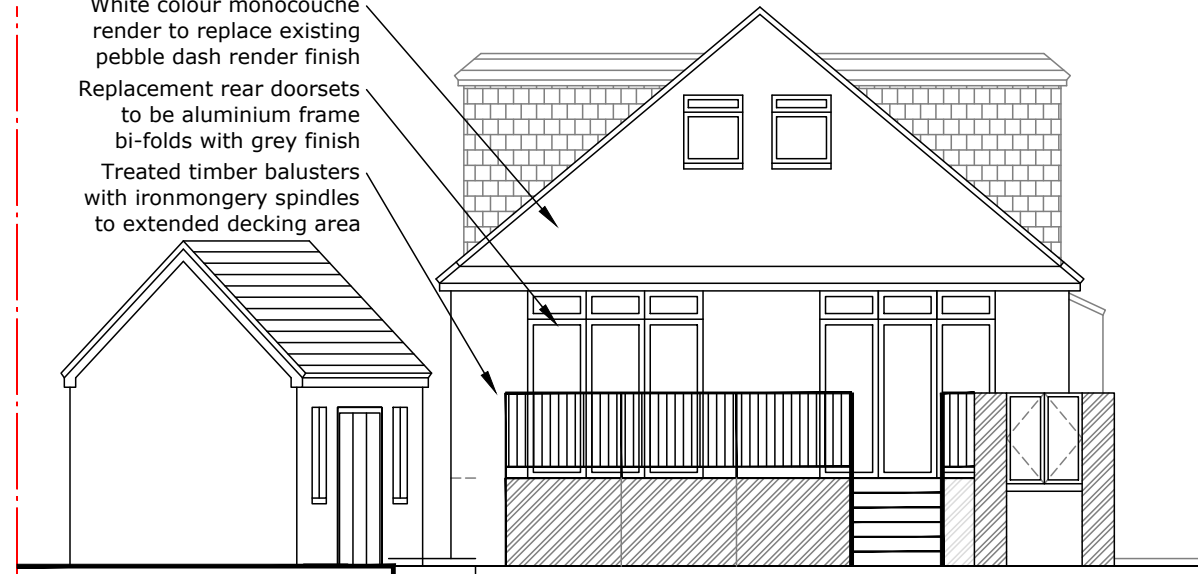

S PROPOSED SOUTH ELEVATION  
1:100 @ A3

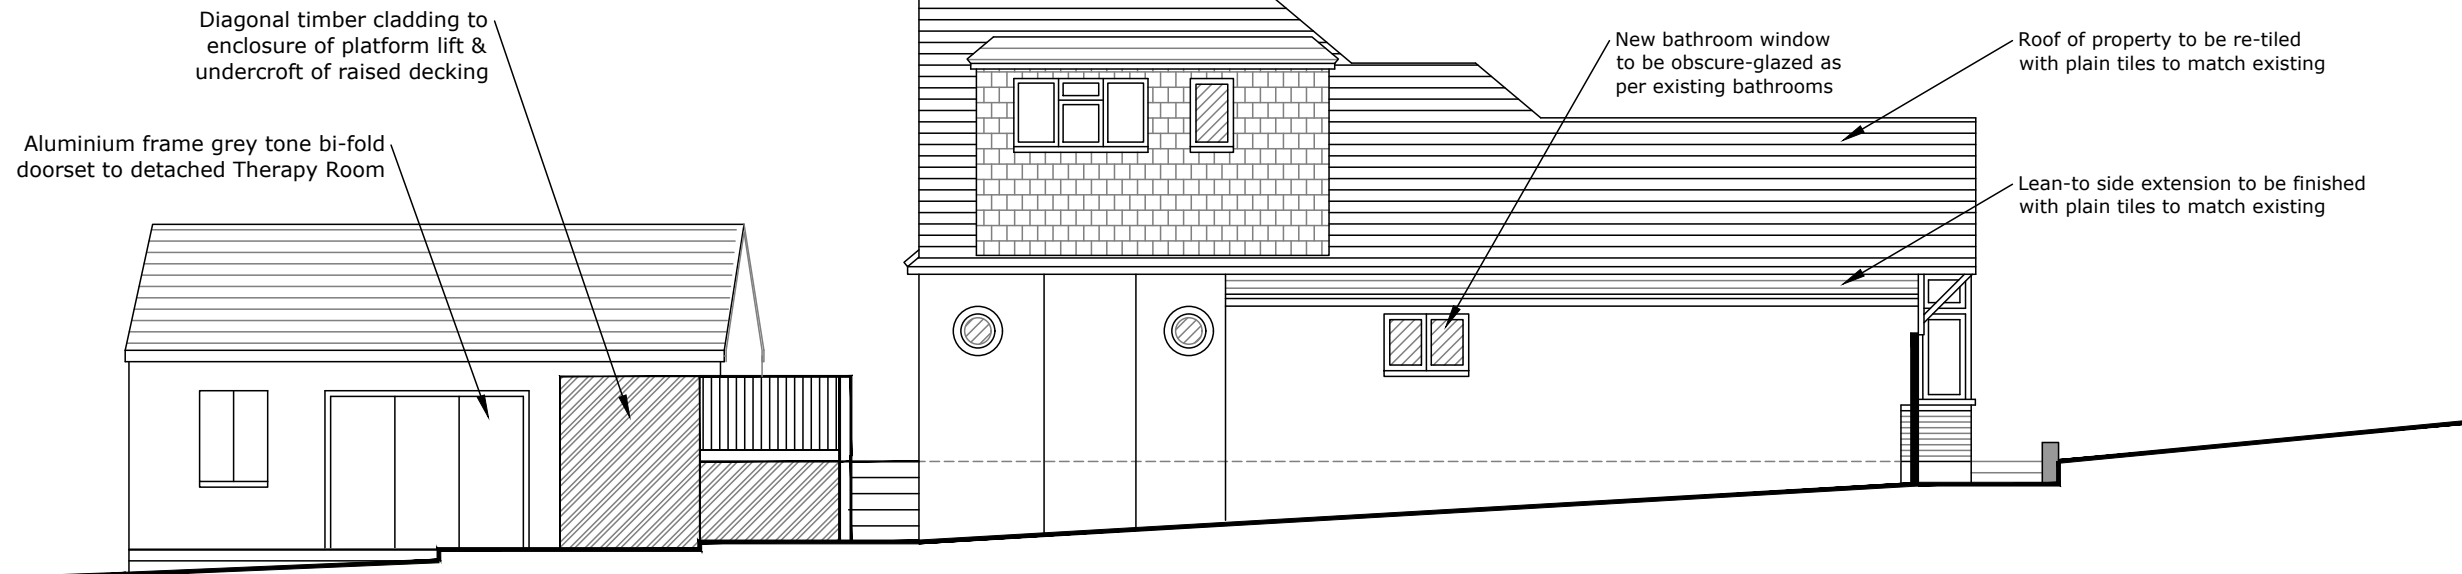

E PROPOSED EAST ELEVATION  
1:100 @ A3

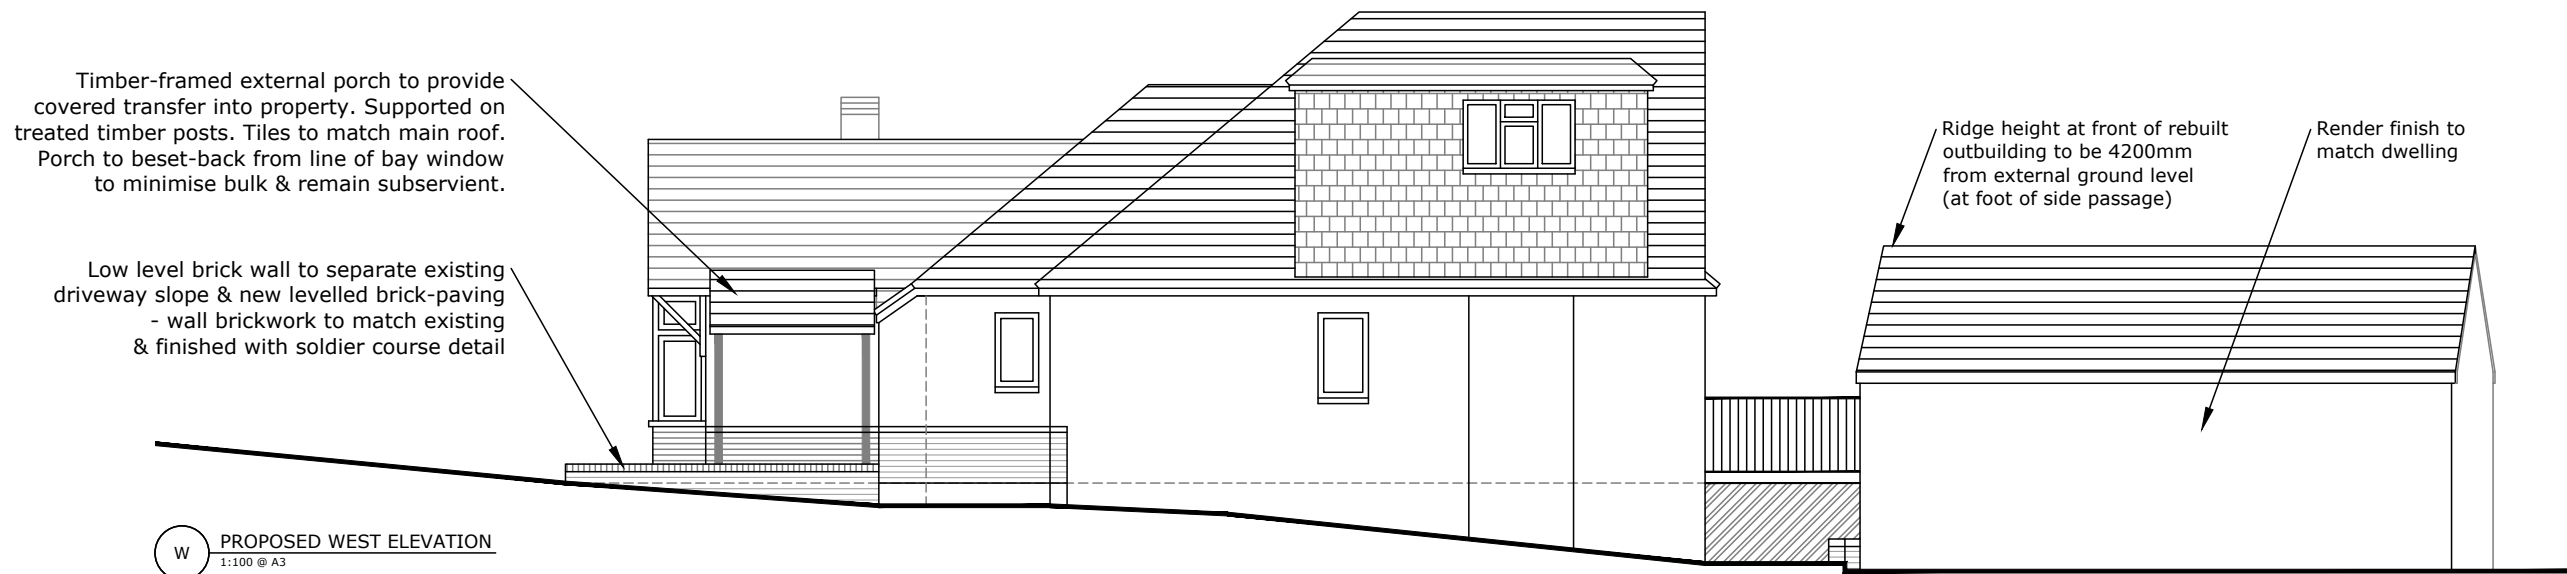

W PROPOSED WEST ELEVATION  
1:100 @ A3

T 020 7378 5800  
E mail@william-martin.co.uk  
W www.william-martin.co.uk

WILLIAM MARTIN  
32 THREADNEEDLE ST  
LONDON  
EC2R 8AY

JOB TITLE 3 The Grange, Worcester Park,  
Surrey, KT4 7DJ

CLAIMANT A. F.

DWG TITLE Proposed Elevations

SCALE 1:100@A3  
DATE NOV 2019  
CHECK JPN  
DRAWN JD  
DATE 12/11/2021  
REVISION Outbuilding Ridge Height  
A  
Rev.No. A

DWG NO. 11617.19  
© COPYRIGHT William Martin Property Consultants Limited - 7059387