





PROPOSED FRONT ELEVATION




PROPOSED SIDE ELEVATION

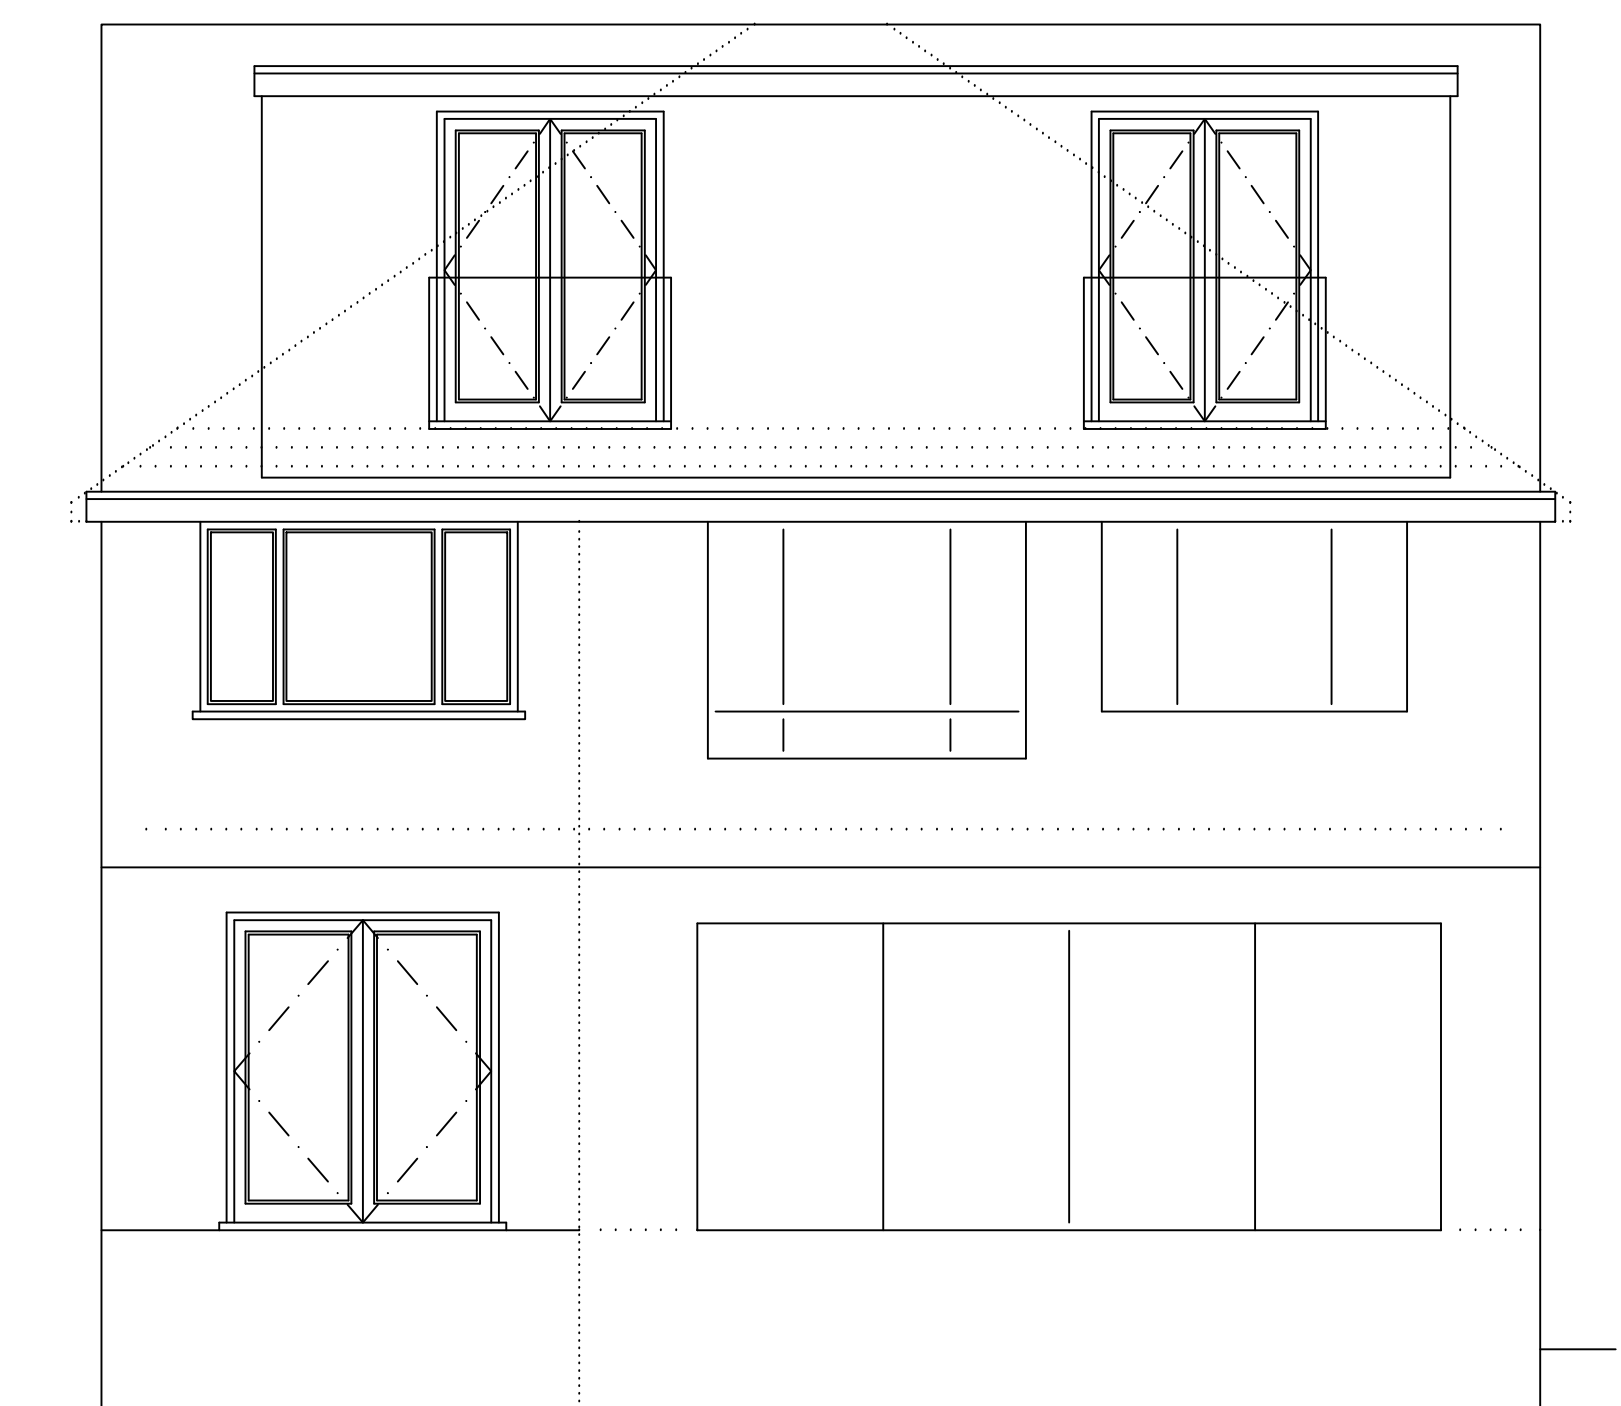

PROPOSED REAR ELEVATION

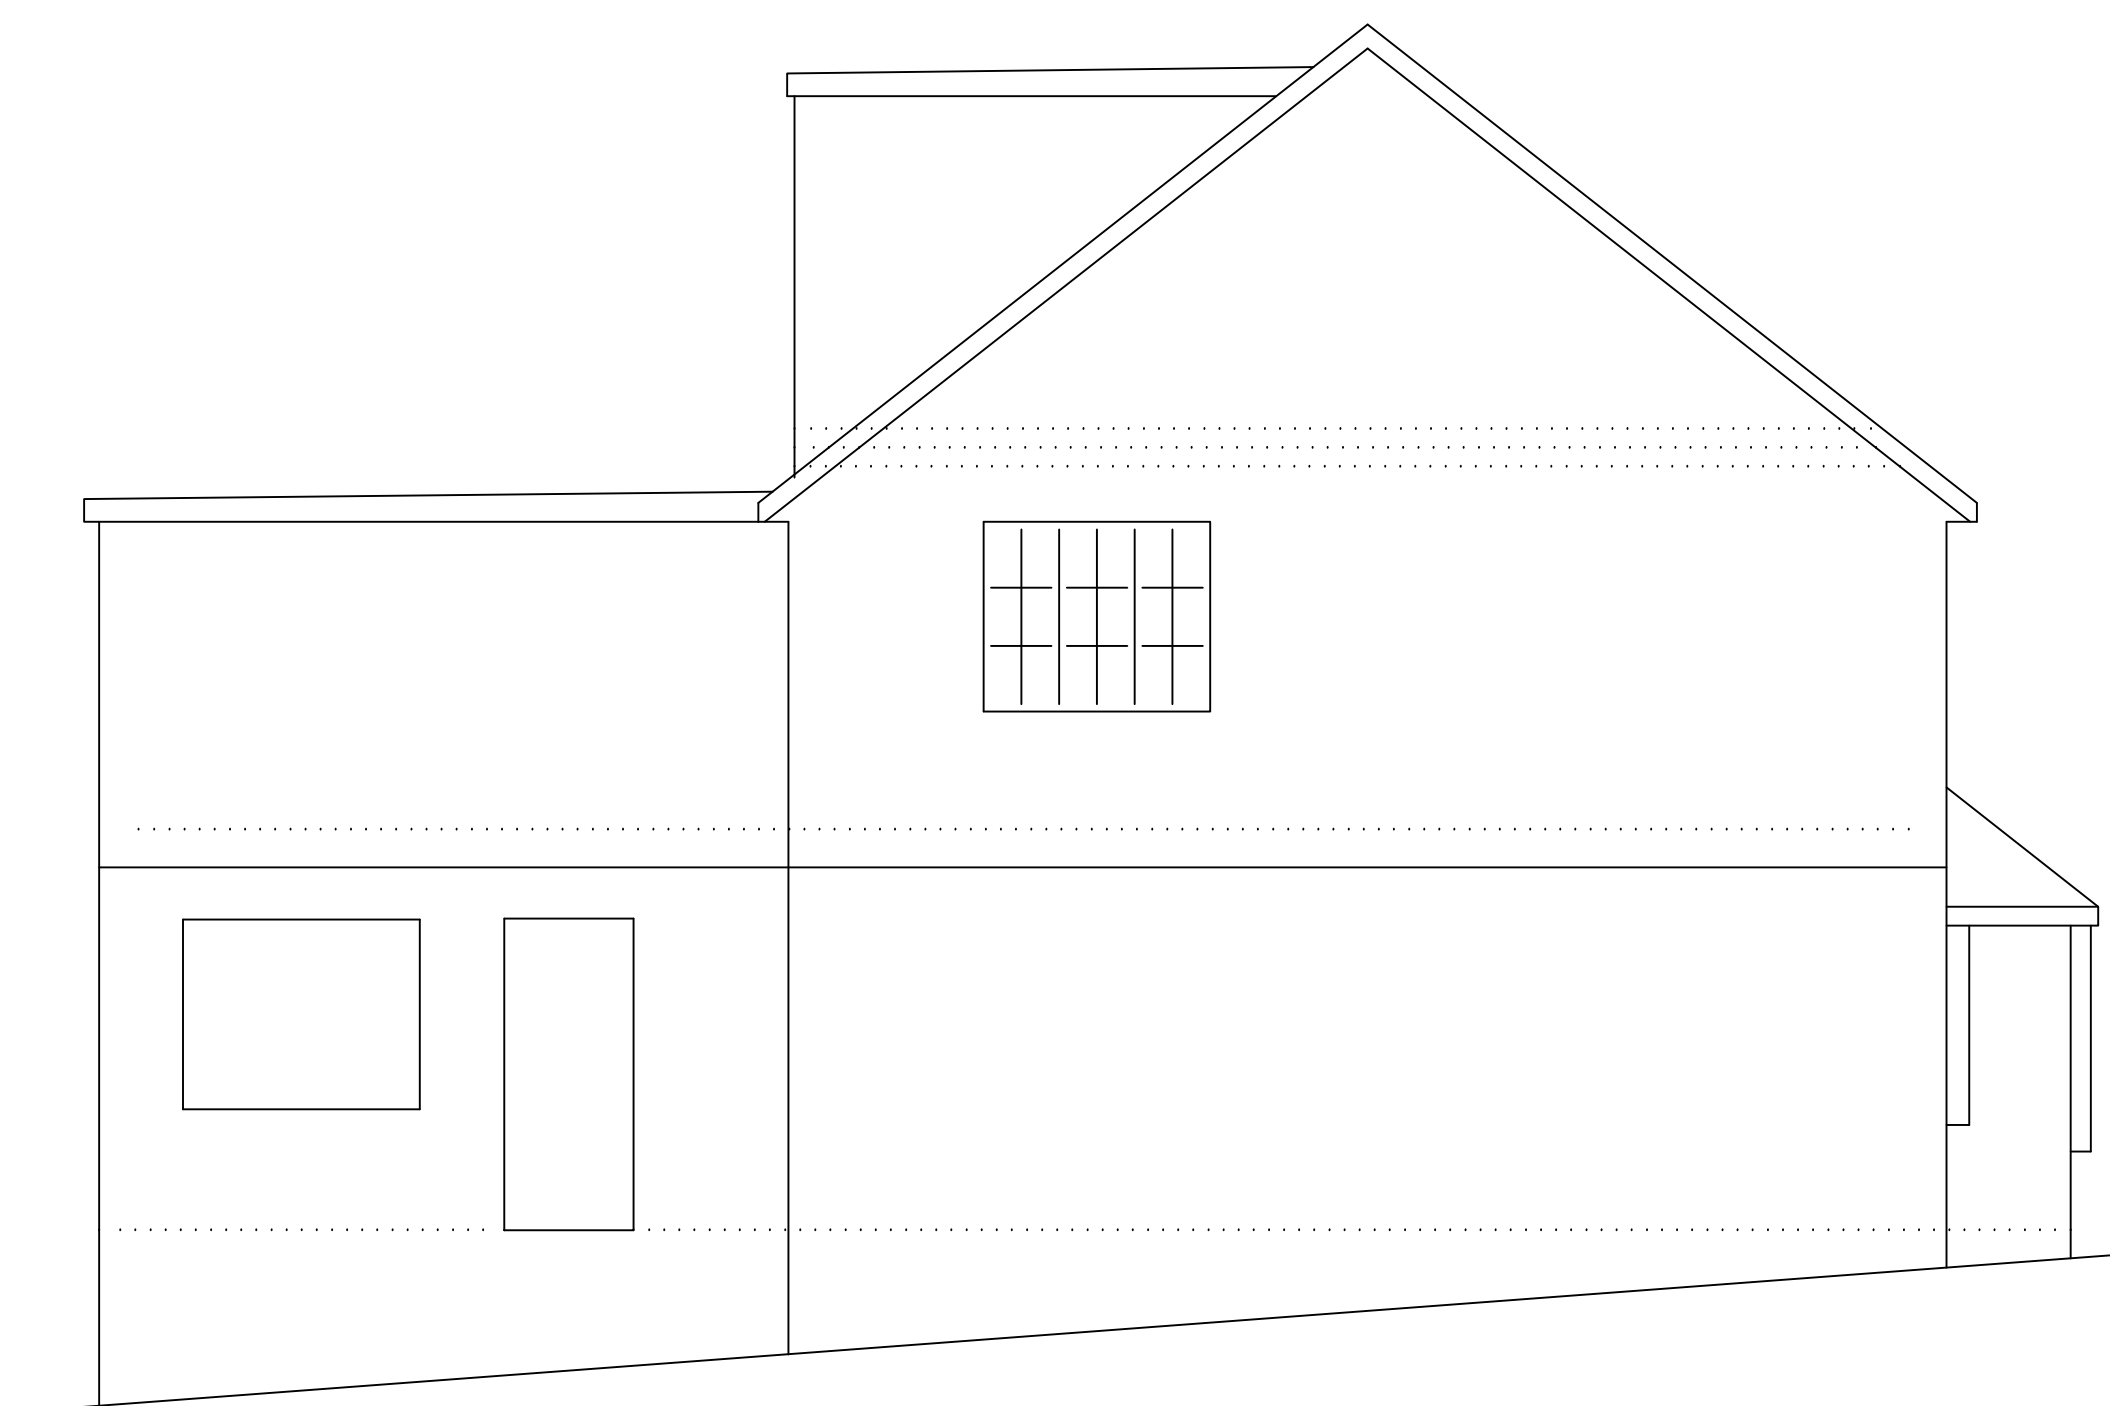

PROPOSED FLANK ELEVATION

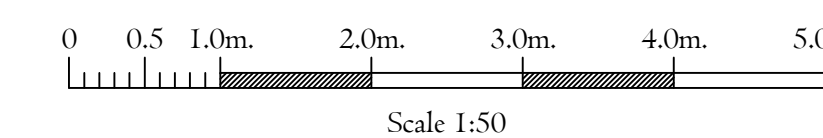

**W.A.D. Ltd.**  
**ASSOCIATES**

SBC House, Restmor Way, Wallington, Surrey, SM6 7AH.  
T:020. 8715. 9300 / 07831.244491 E:Info@Williamson-Design.co.uk

Title PROPOSED EXTENSIONS

Address  
35, NONSUCH WALK,  
CHEAM, SURREY,  
SM2 7LG.

For Ms. S. Biswas.

Date AUGUST 2021 Scale 1:50 (A1) Drawn GPW

Drawing Number  
L-1861-B-03/2