



EXISTING GROUND FLOOR PLAN

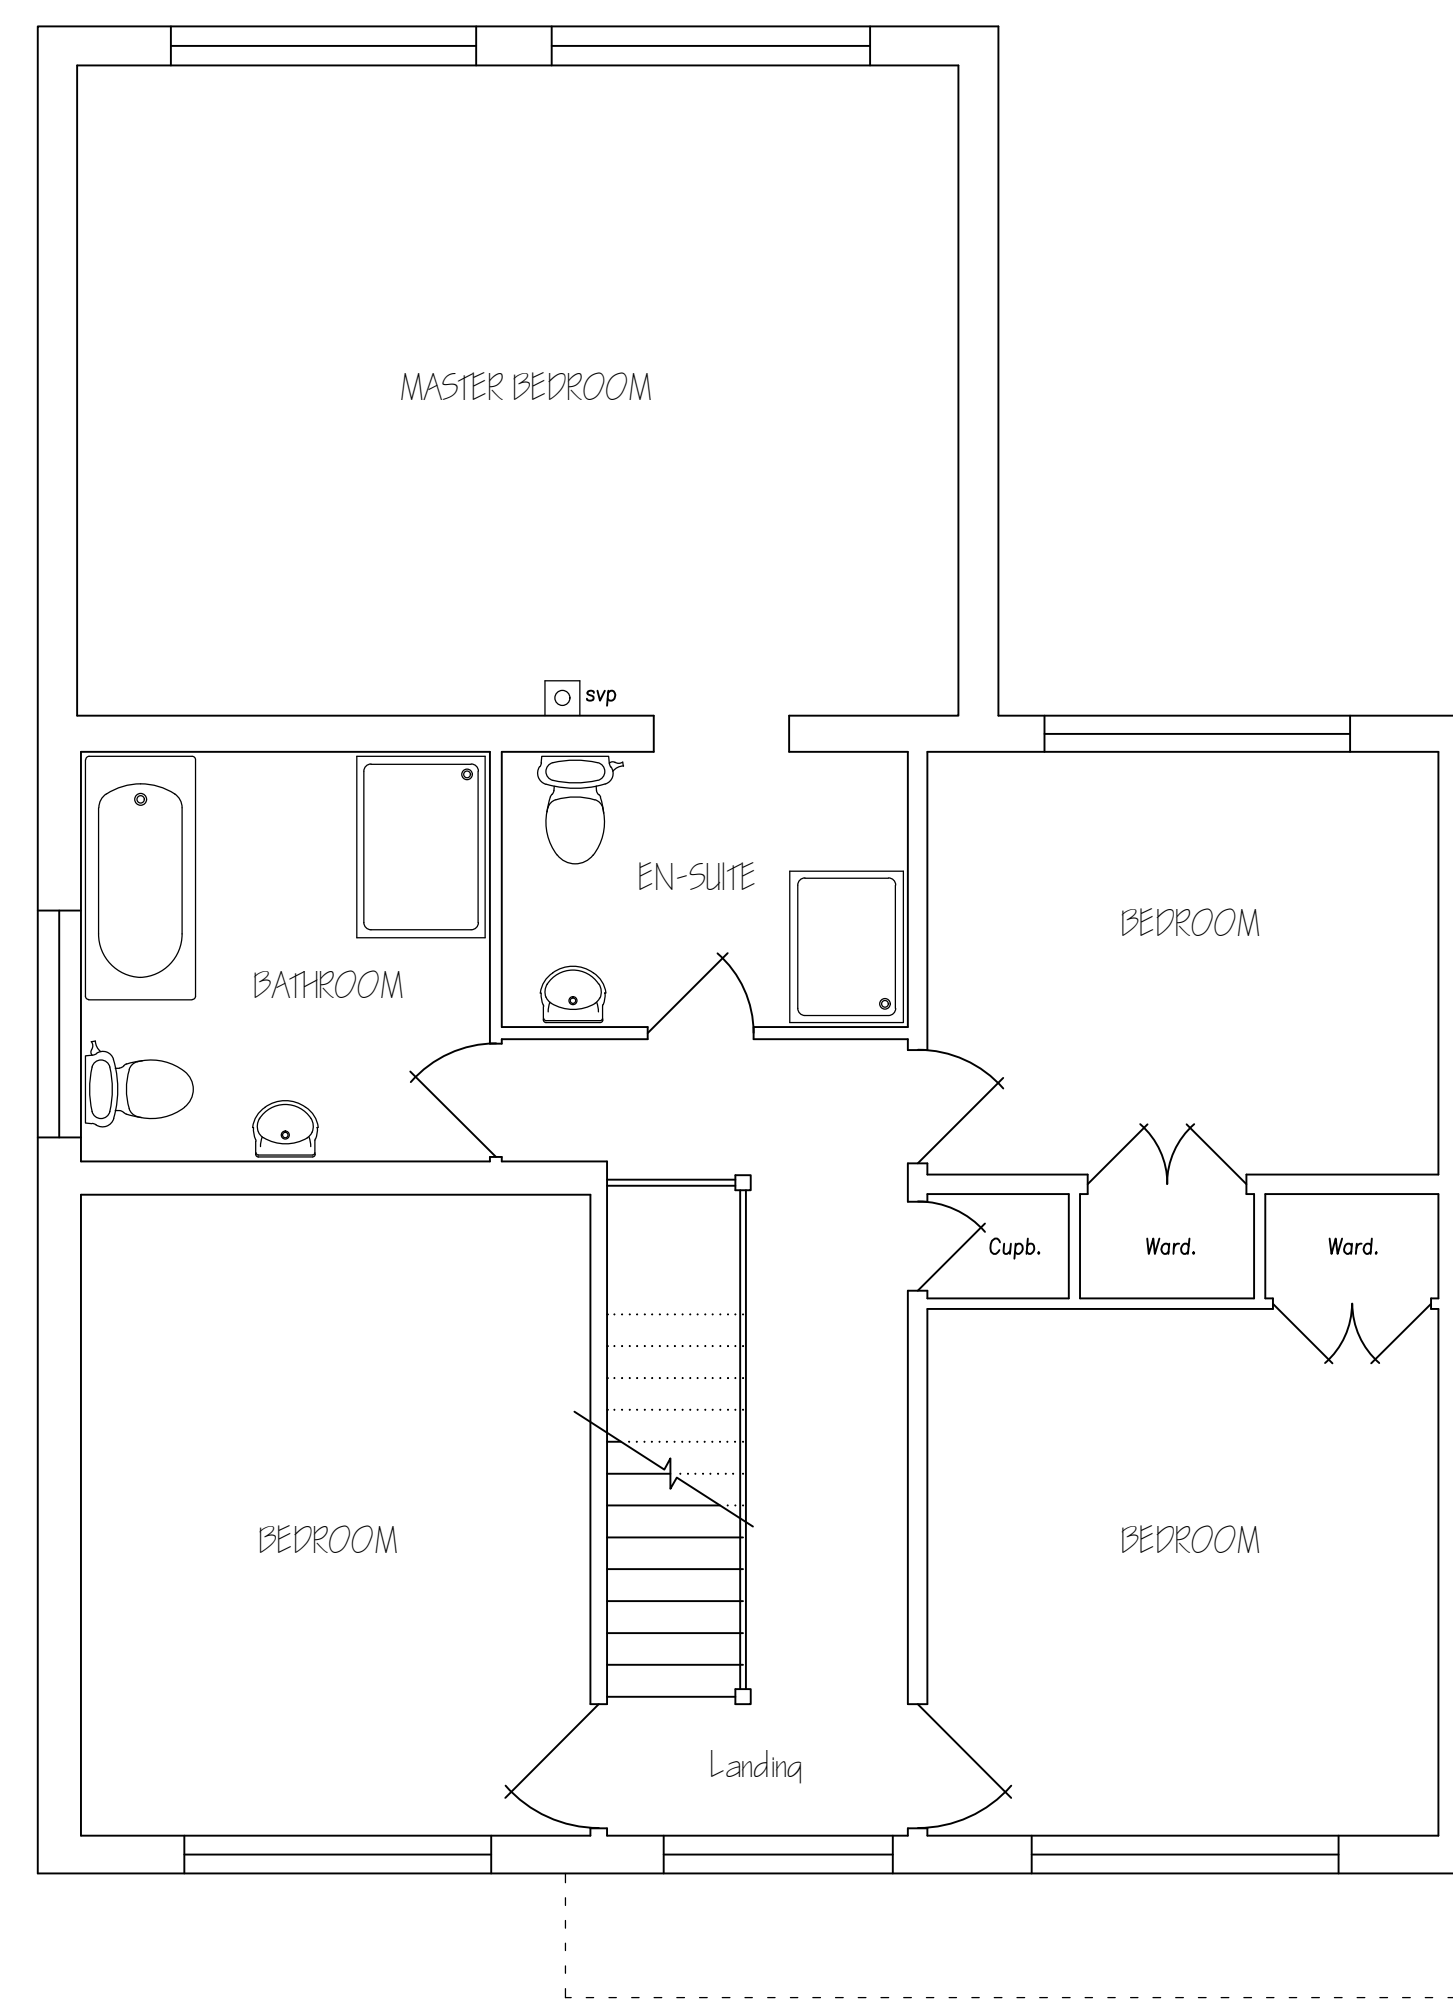

EXISTING FIRST FLOOR PLAN

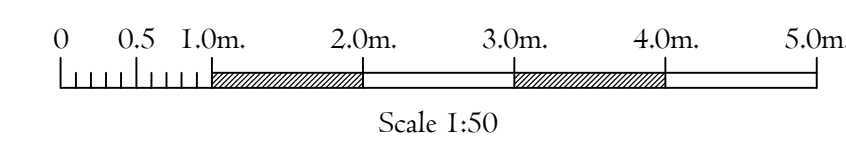

W.A.D. Ltd.
ASSOCIATES

SBC House, Restmor Way, Wallington, Surrey, SM6 7AH.
 T:020. 8715. 9300 / 07831.244491 E:Info@Williamson-Design.co.uk

Title BUILDING SURVEY.

Address
 35, NONSUCH WALK,
 CHEAM, SURREY,
 SM2 7LG.

For Ms. S. Biswas.

Date AUGUST 2021 **Scale** 1:50 (A1) **Drawn** GPW

Drawing Number
 L-1861-B-03/1