




PROPOSED LOFT PLAN

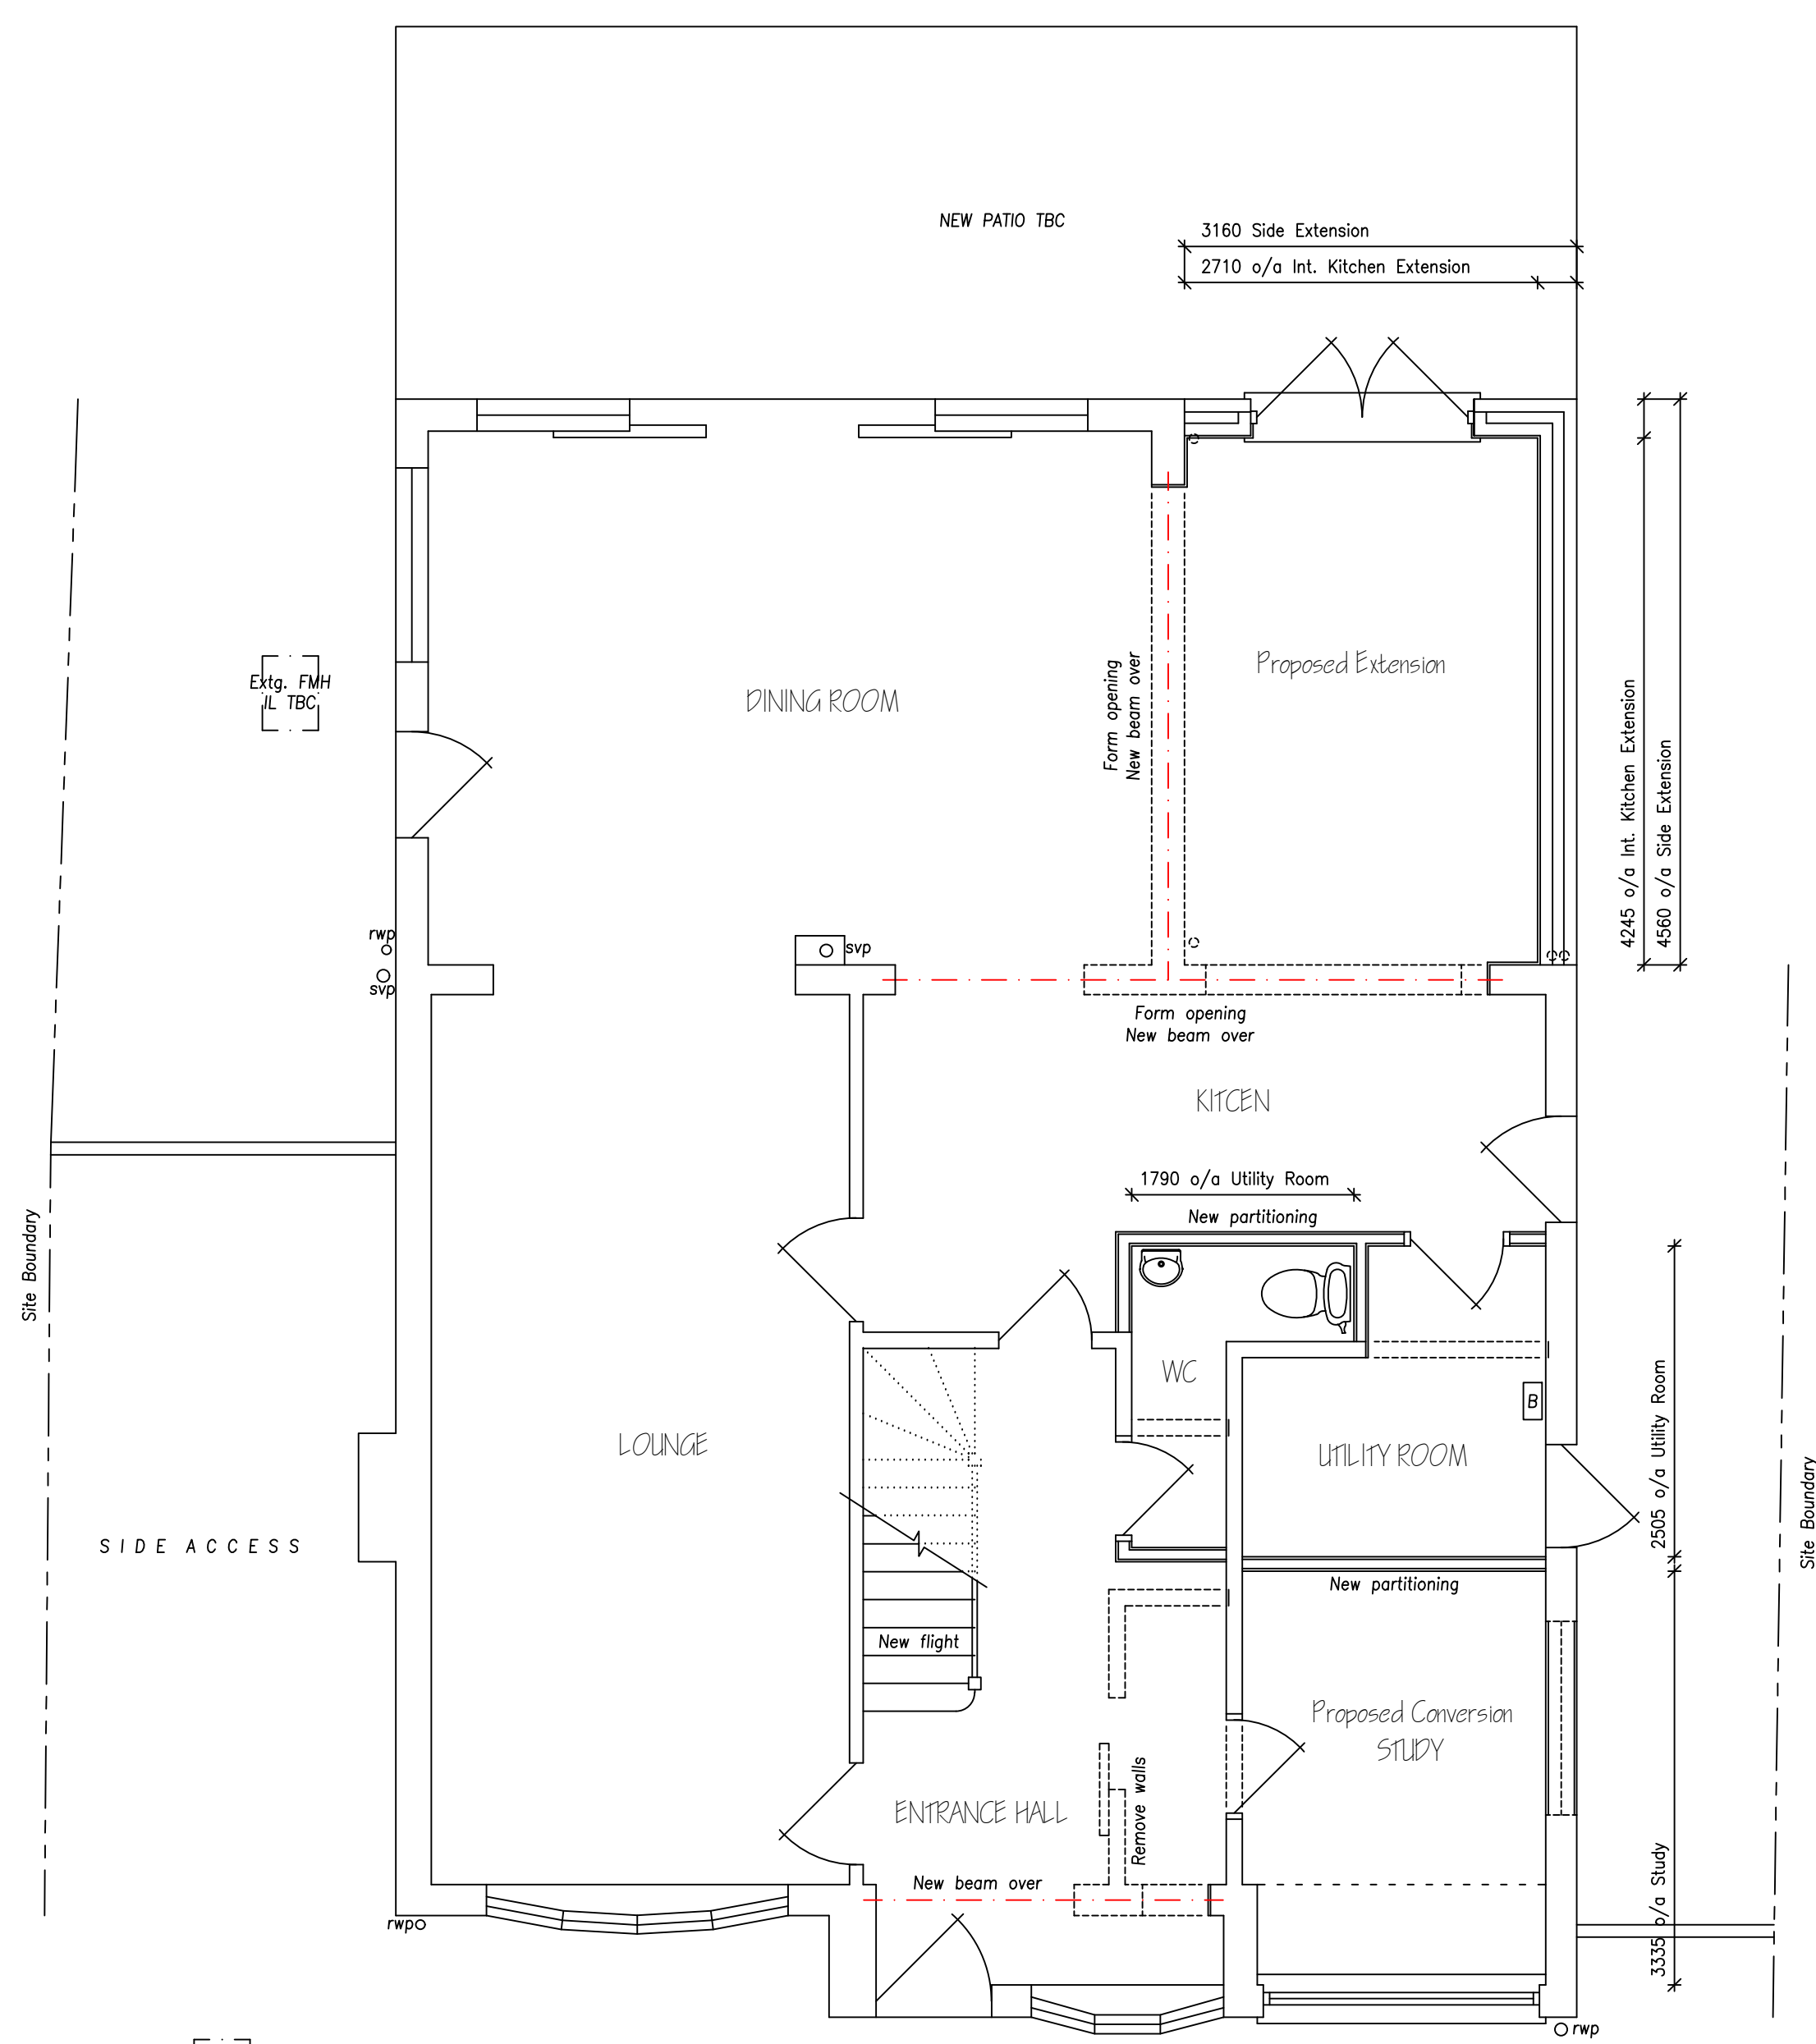

PROPOSED GROUND FLOOR PLAN

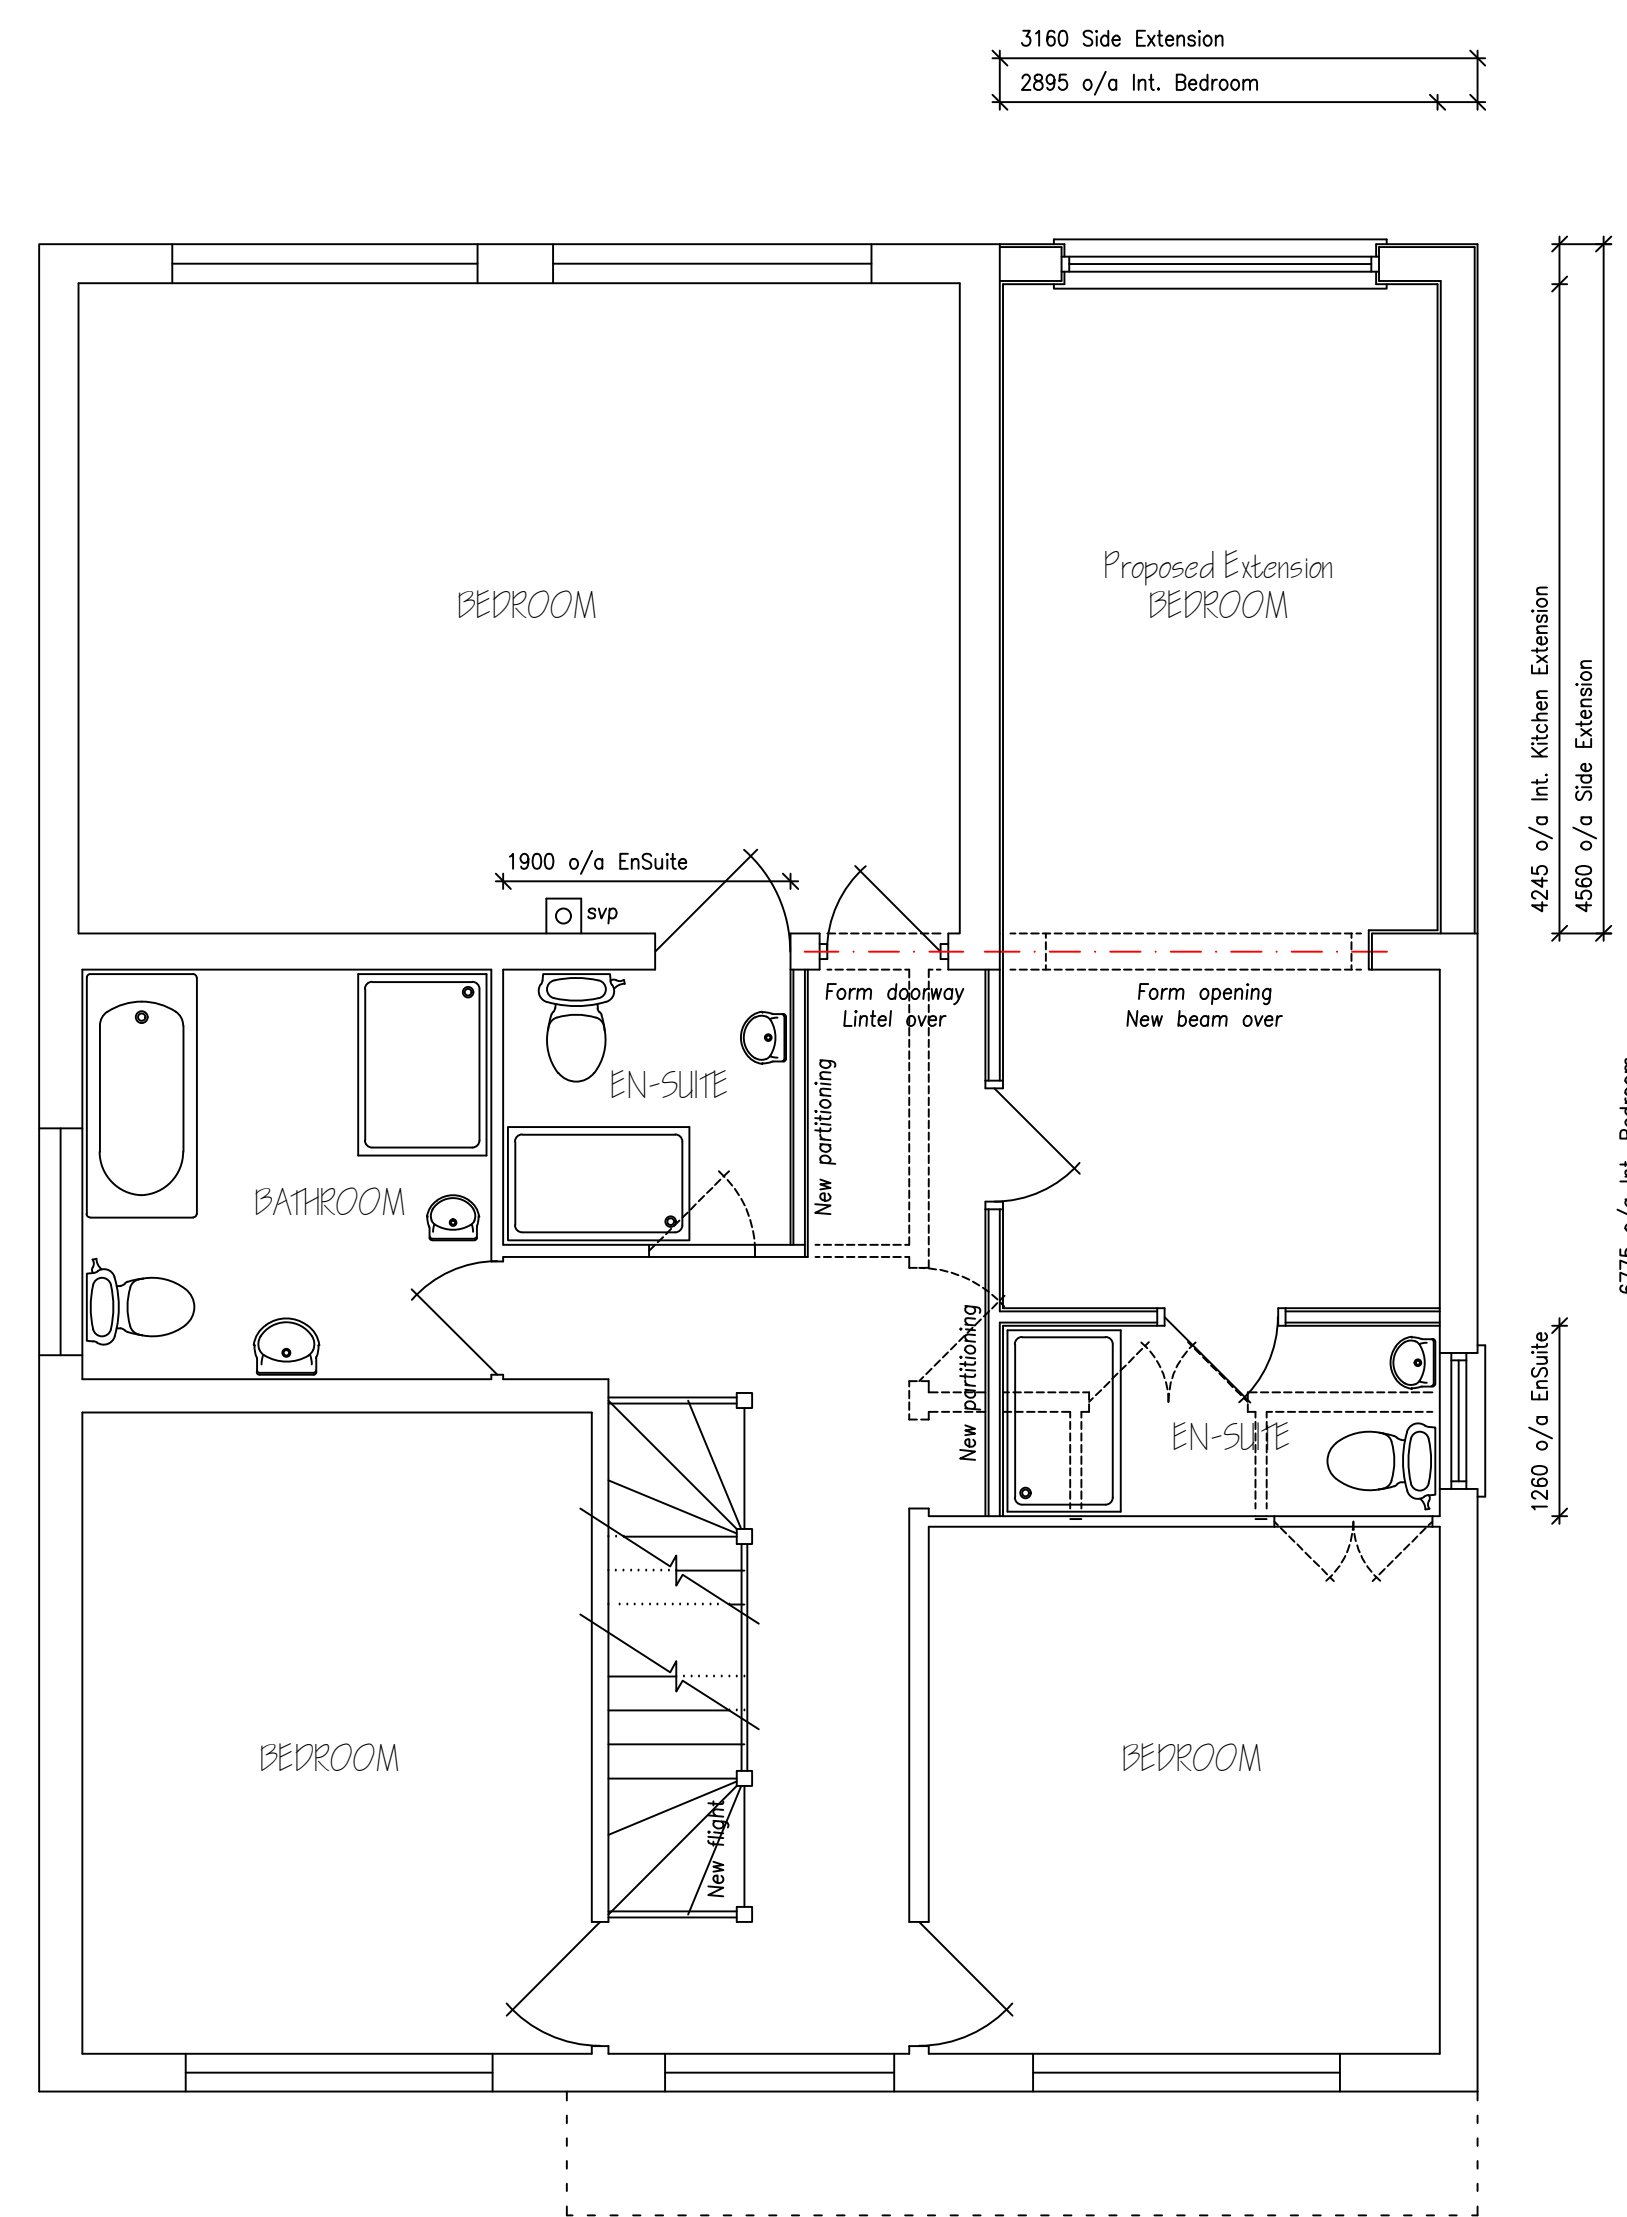

PROPOSED FIRST FLOOR PLAN

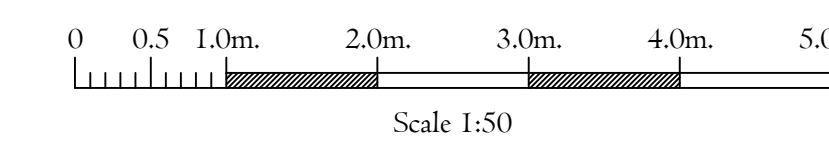

W.A.D. Ltd.
ASSOCIATES
SBC House, Restmor Way, Wallington, Surrey, SM6 7AH.
T:020. 8715. 9300 / 07831.244491 E:Info@Williamson-Design.co.uk

Title PROPOSED EXTENSIONS
Address
35, NONSUCH WALK,
CHEAM, SURREY,
SM2 7LG.
For Ms. S. Biswas.

Date AUGUST 2021 Scale 1:50 (A1) Drawn GPW

Drawing Number
L-1861-B-03/1