




EXISTING FRONT ELEVATION




EXISTING SIDE ELEVATION



EXISTING REAR ELEVATION

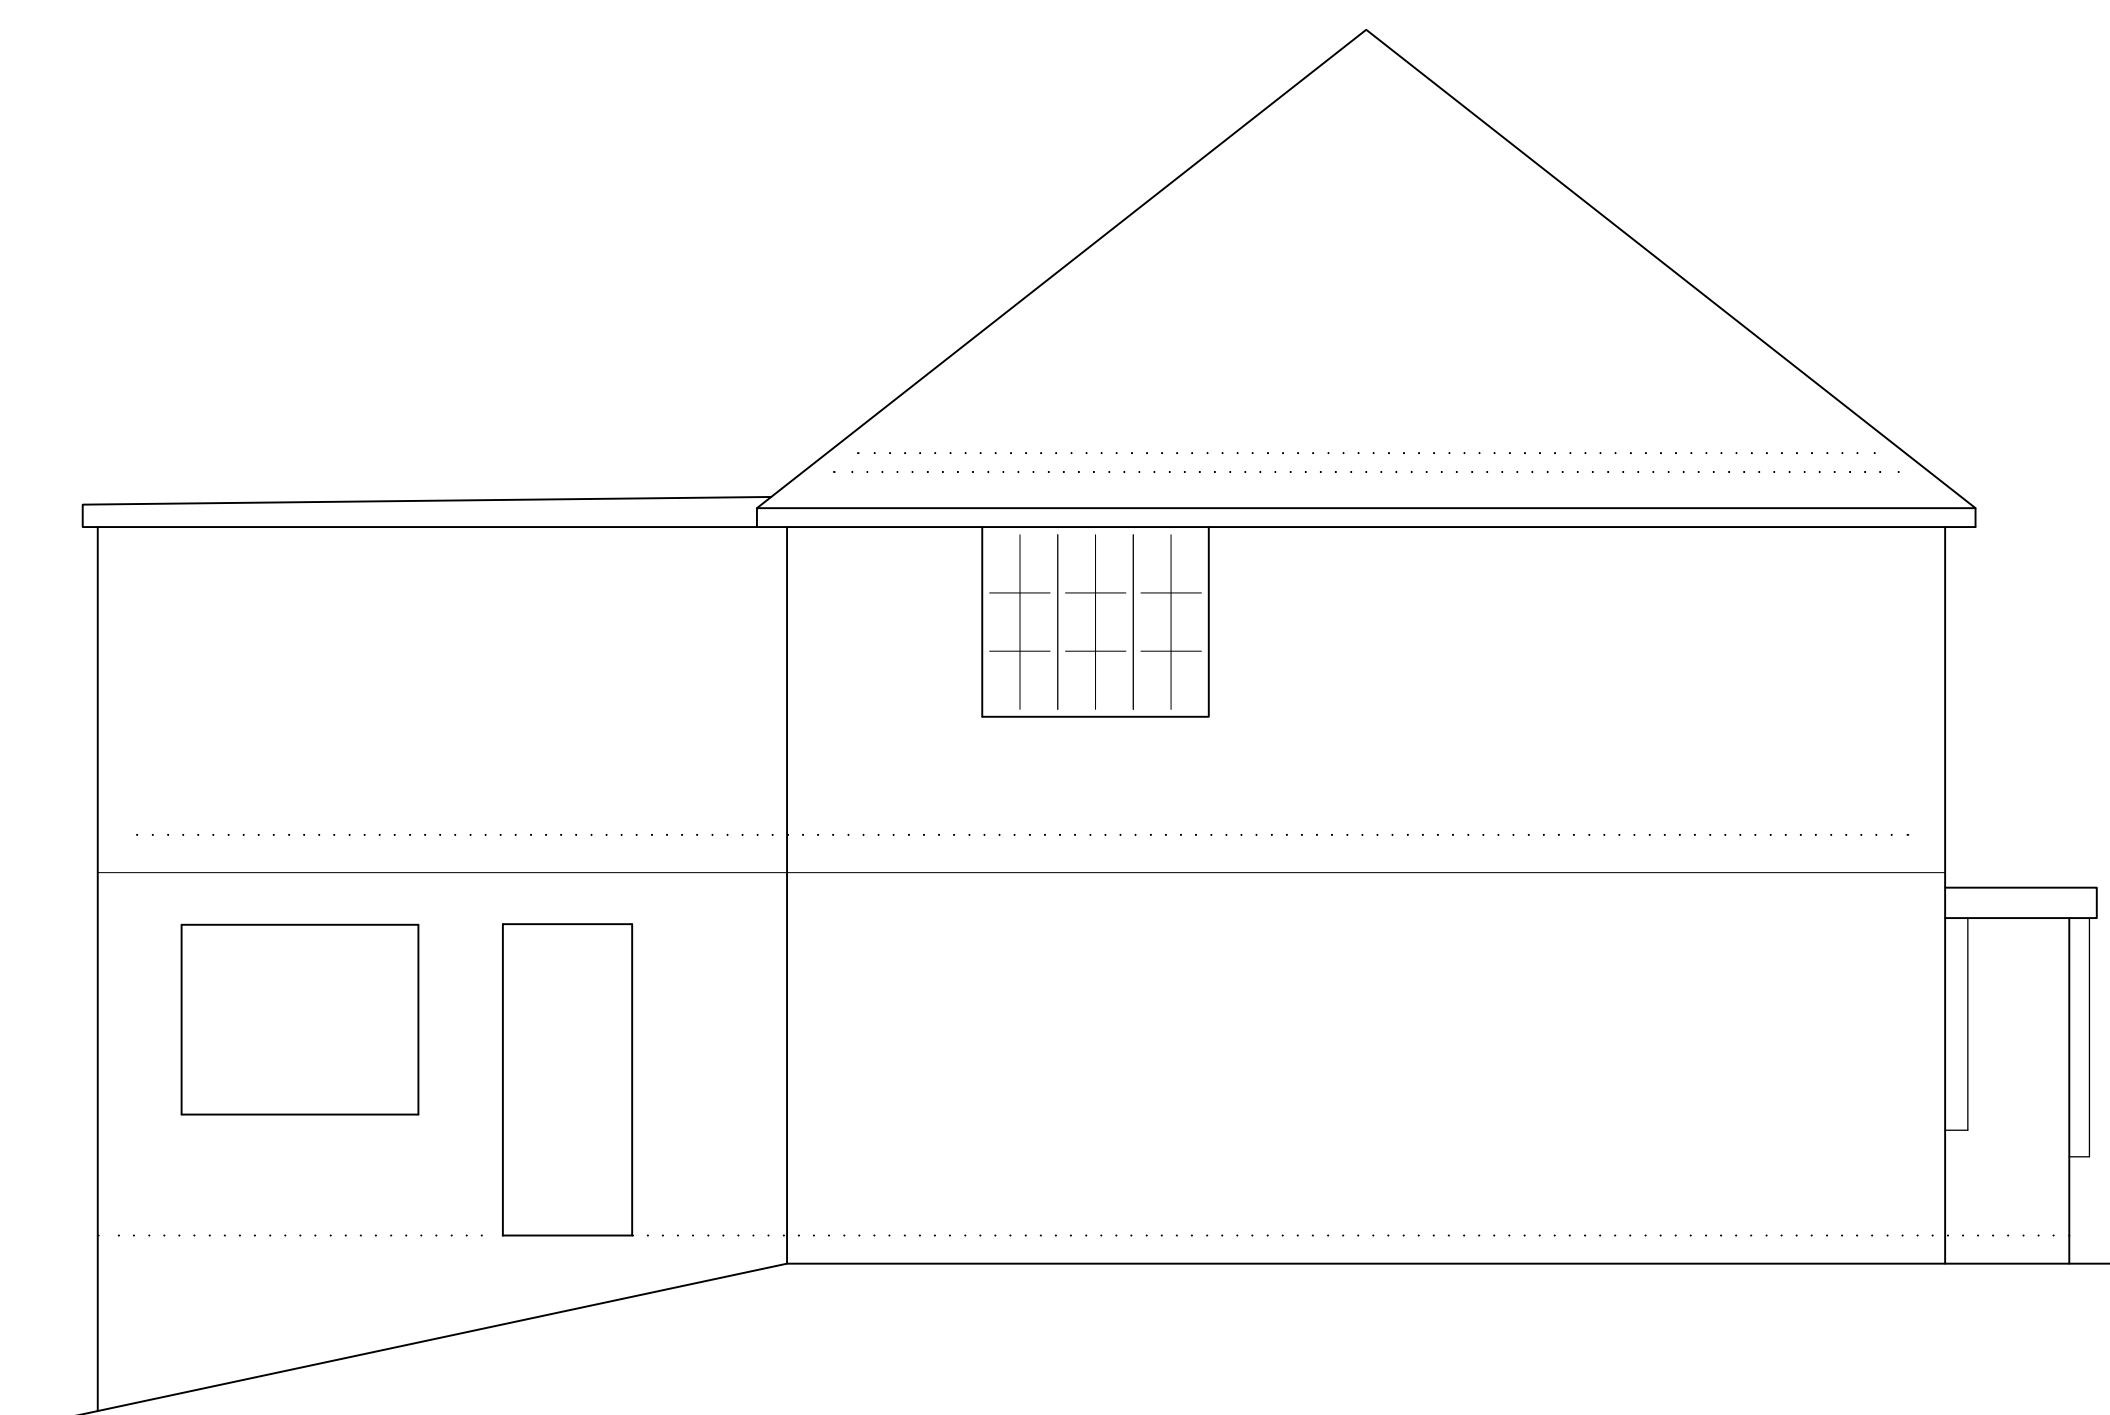

EXISTING FLANK ELEVATION

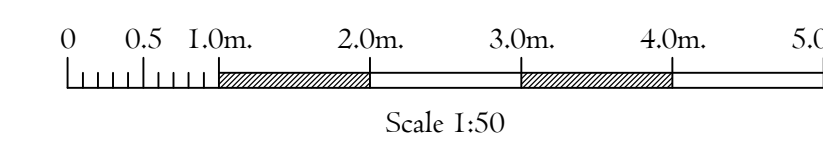

W.A.D. Ltd.
ASSOCIATES
 SBC House, Restmor Way, Wallington, Surrey, SM6 7AH.
 T:020. 8715. 9300 / 07831.244491 E:Info@Williamson-Design.co.uk

Title BUILDING SURVEY.
Address
 35, NONSUCH WALK,
 CHEAM, SURREY,
 SM2 7LG.
For Ms. S. Biswas.

Date AUGUST 2021 Scale 1:50 (A1) Drawn GPW

Drawing Number
 L-1861-B-01/2