


Dimensions to be checked on site before commencing work. Any discrepancies shall be reported to the architect immediately.
 Do not scale from these drawings except for planning purposes. Use figured dimensions only.
 Where applicable this drawing is to be read in conjunction with other consultants' drawings.
 Ordnance Survey Licence Number: 100045485.
 This drawing is the copyright of Architectural and Associated Services
 Existing beams, lintols and foundations carrying additional loads are to be exposed and local authority approved as requested
 All walls to be demolished are to be checked for loadings prior to removal.

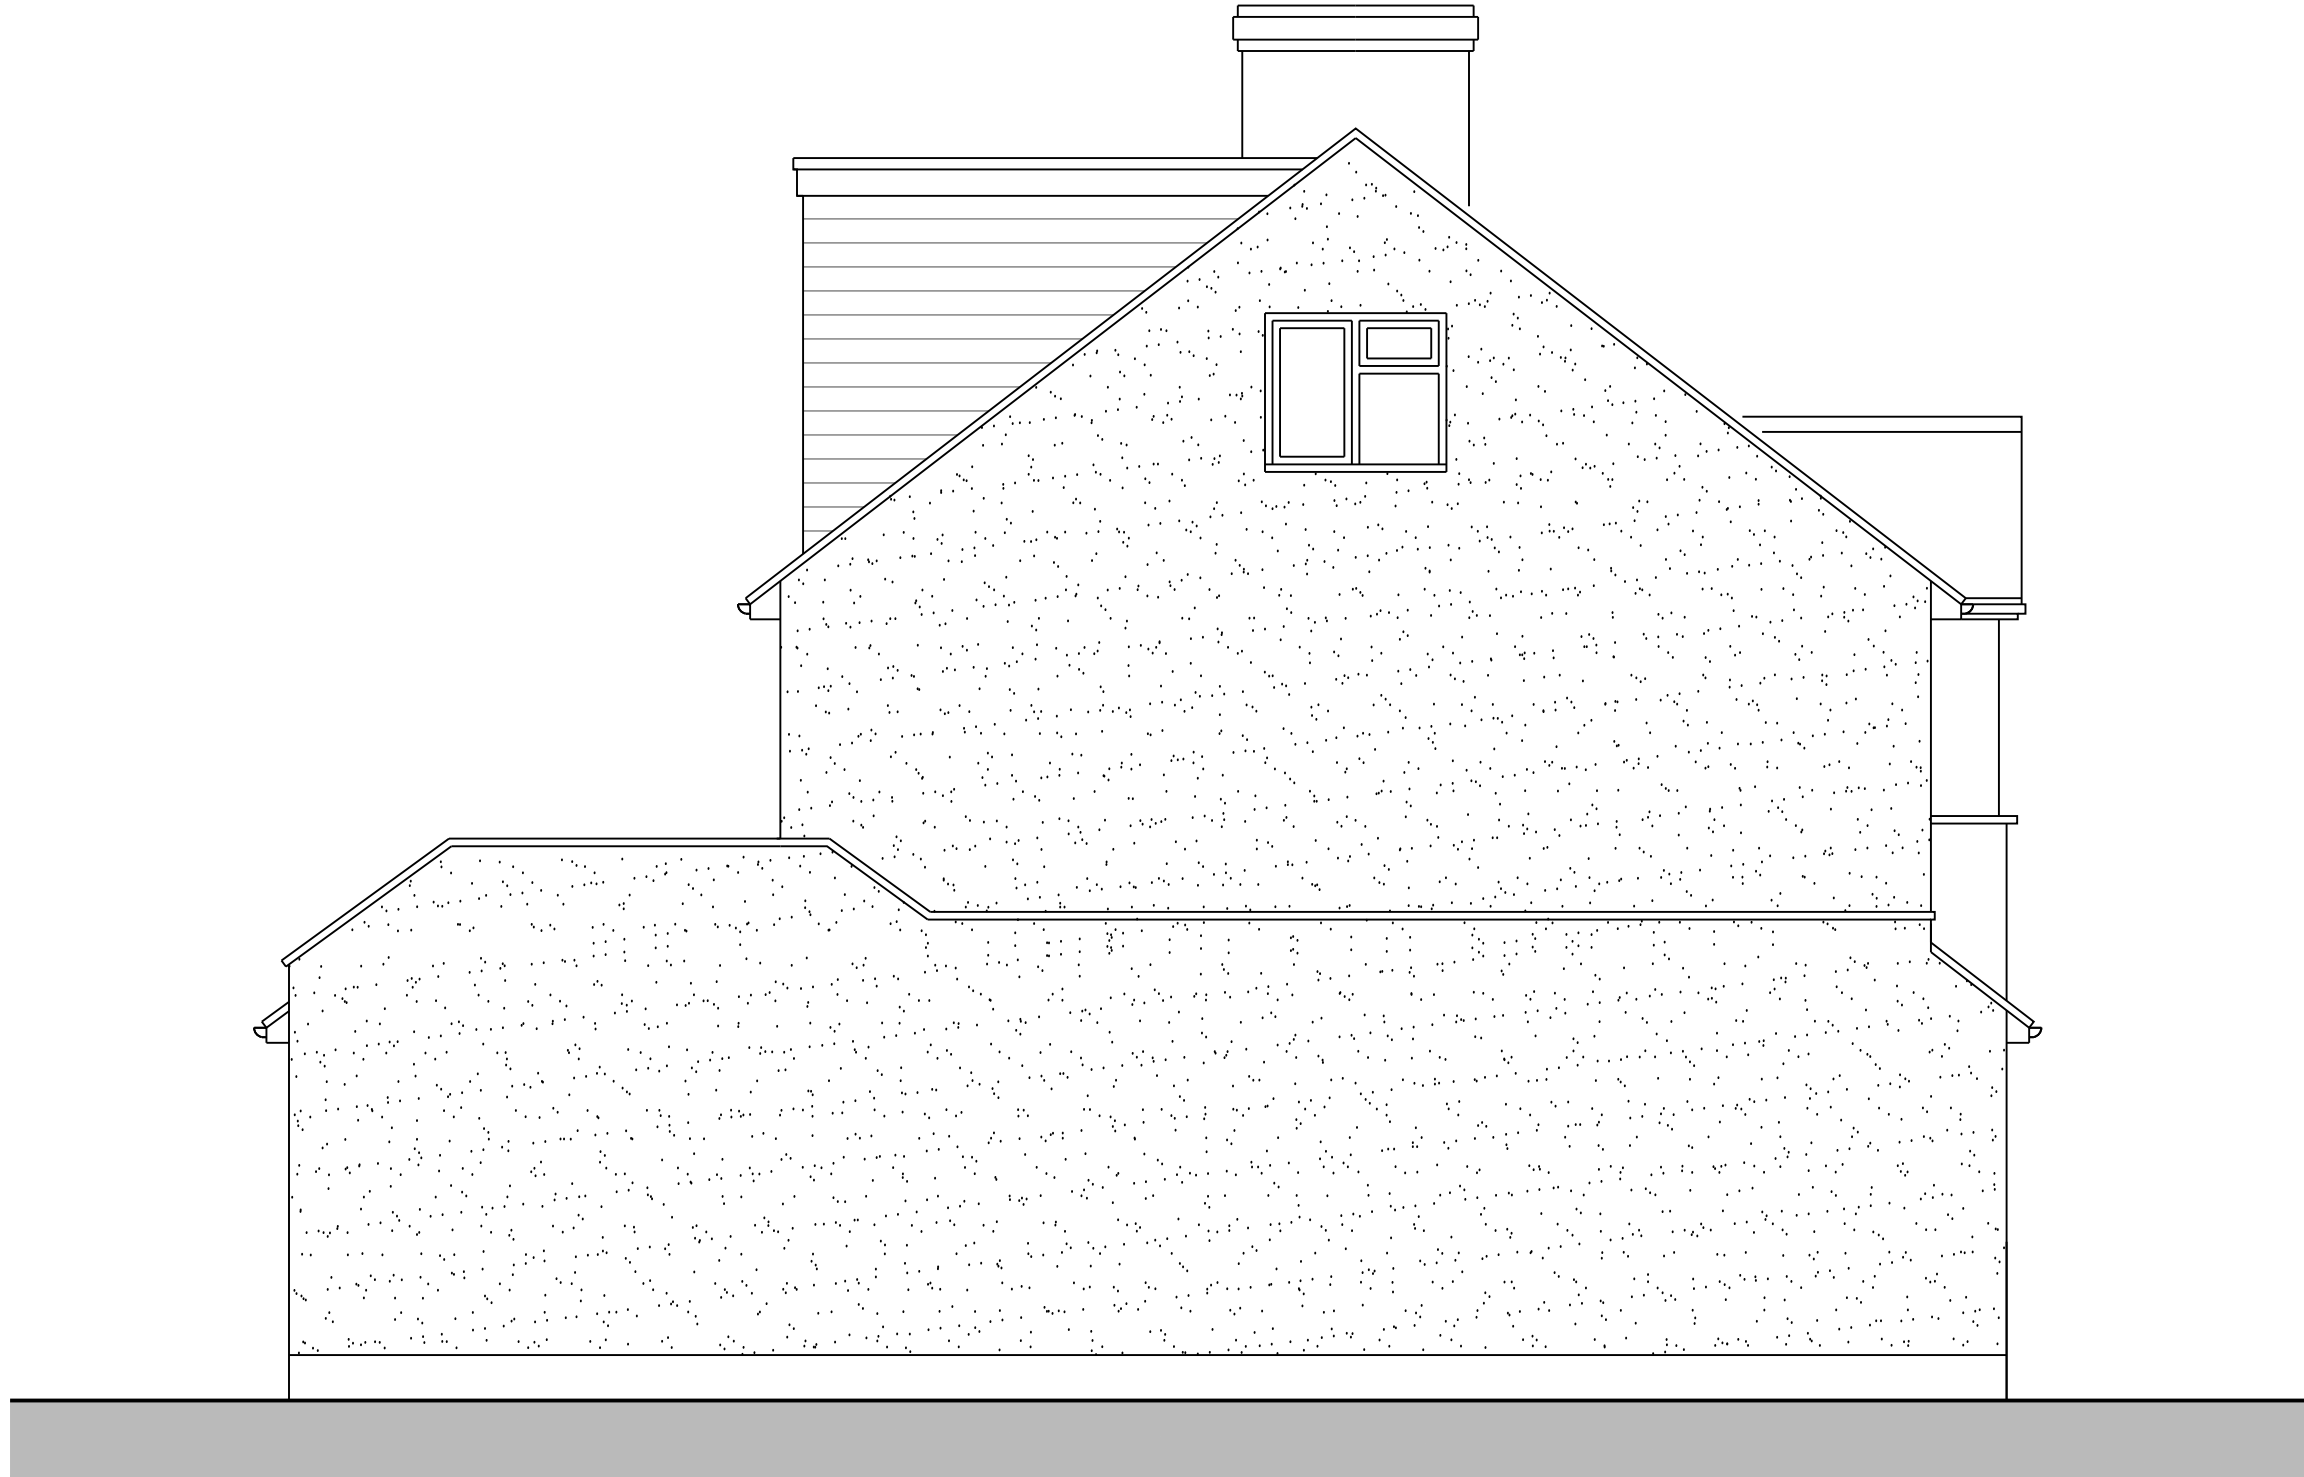

ARCHITECTURAL AND ASSOCIATED SERVICES LTD <small>PHILOMEL ● BEPTON ROAD ● BEPTON ● MIDHURST ● WEST SUSSEX GU29 9RB ● 07771 535021 e-mail: chris@renninson.co.uk</small>	Title SOUTH WEST ELEVATION	Rev	Date	Amendment		Project 29 DEREK AVENUE, WEST EWELL EPSOM, SURREY, KT19 9HP
		Date	Drawn	Scale		
		April 2021	CPR	1:50 @ A3		
Job Number	Prefix	Drawing Number	Revision	For MR S. MORRIS		
1221	BR	06	A			