





**SOUTH EAST ELEVATION**

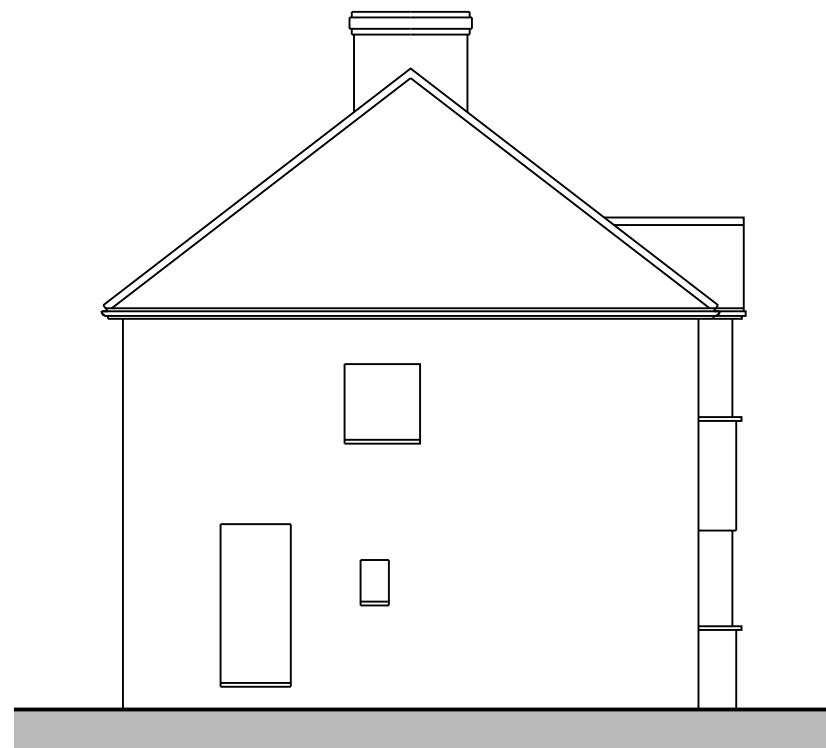


**SOUTH WEST ELEVATION**

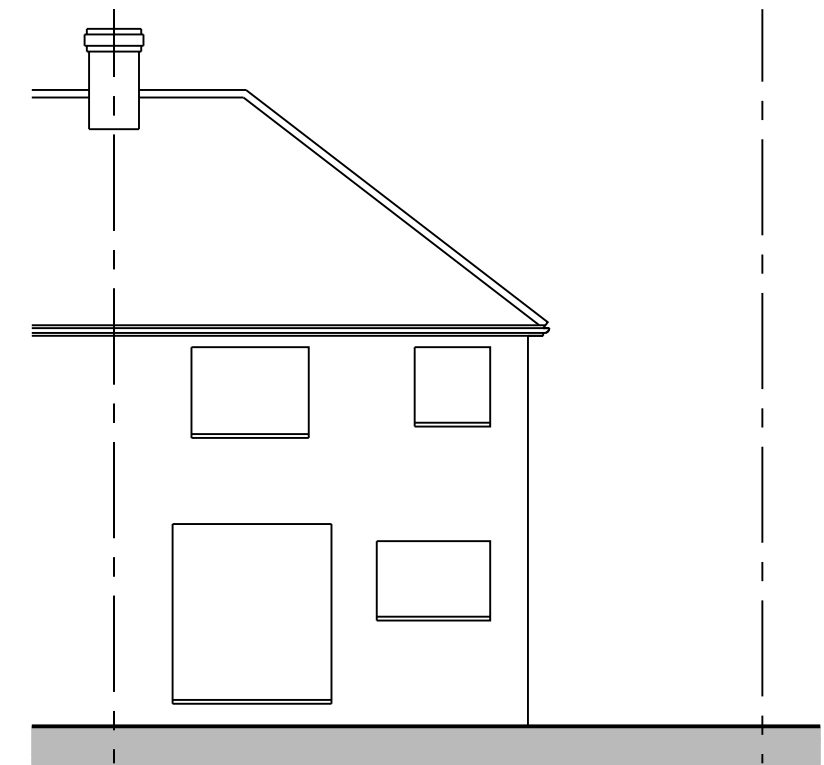


**NORTH WEST ELEVATION**

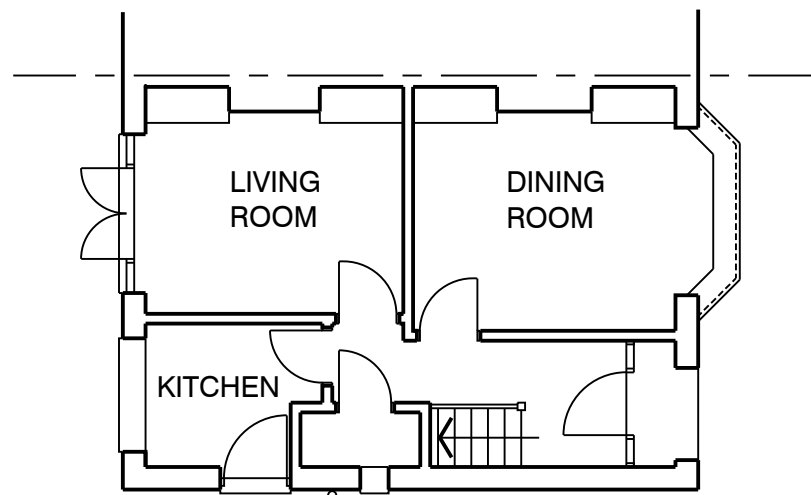 

**GROUND FLOOR PLAN**

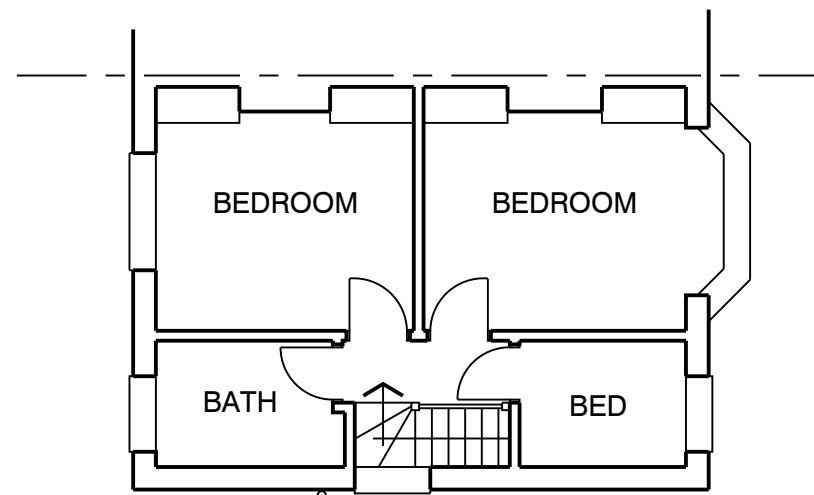

**FIRST FLOOR PLAN**

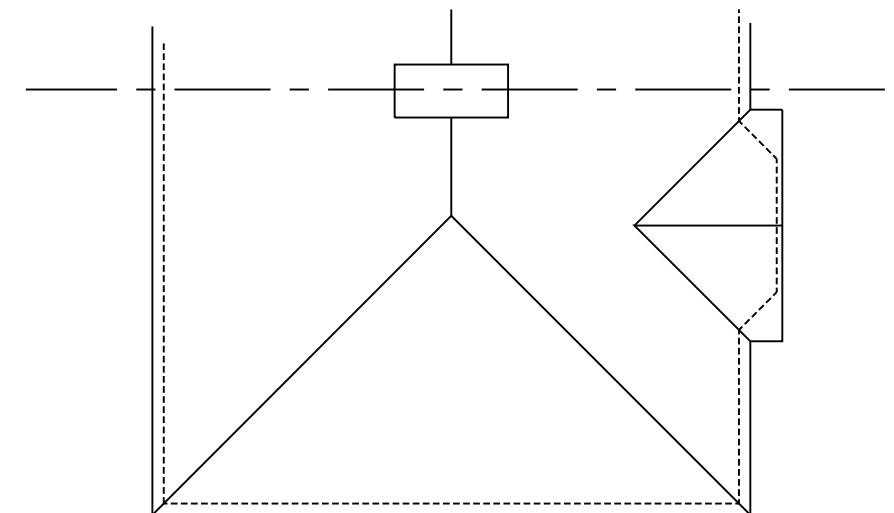

**FIRST FLOOR PLAN**

**ARCHITECTURAL AND ASSOCIATED SERVICES LTD**

PHILOMEL ● BEPTON ROAD ● BEPTON ● MIDHURST ● WEST SUSSEX  
GU29 9RB ● 07771 535021 e-mail: chris@renninson.co.uk

Title  
**PLANS and ELEVATIONS**  
as EXISTING

Rev	Date	Amendment	
	January 2022	Drawn CPR	Scale 1:100 @ A3
	1521	Prefix EX	Drawing Number 01
			Revision

Project  
**29 DEREK AVENUE, WEST EWELL**  
**EPSOM, SURREY, KT19 9HP**

For  
**MR S. MORRIS**