


PROPOSED SOUTH EAST ELEVATION

PROPOSED SOUTH WEST ELEVATION

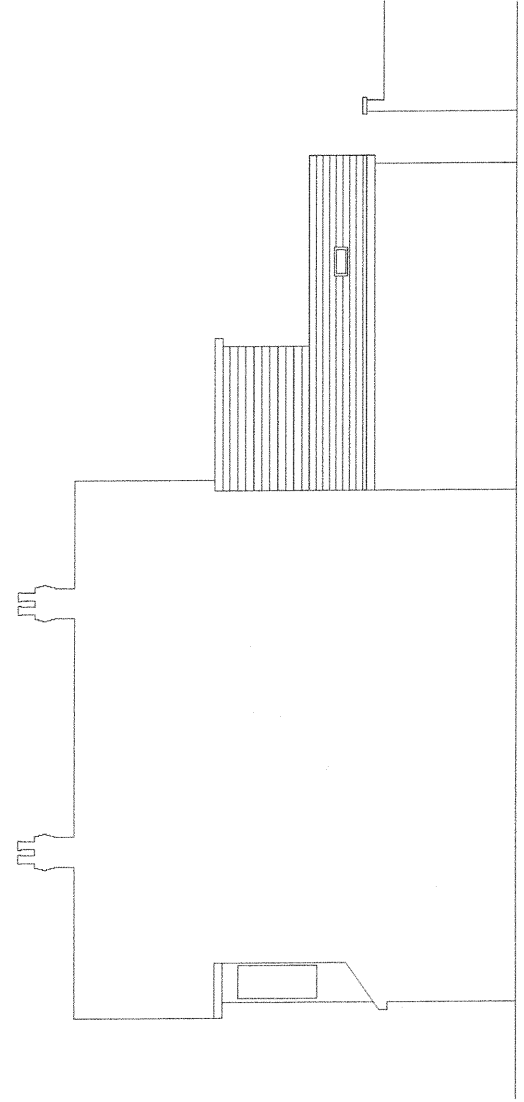

PROPOSED NORTH WEST ELEVATION

RICHARDS DESIGN SERVICES
 47 WOODMERE AVENUE,
 SURREY, CROYDON,
 SURREY CR9 7PL. TEL:029-8856-3063

CLIENT Mrs.J.Horrigal	SITE ADDRESS 35 Briarwood Road, Stoneleigh, Surrey KT17 2LX	PROJECT Single-storey rear extension	DRAWING Proposed elevations	DRWG.NO. RR/JH/6/2022	SCALE 1:100	DRAWN BY R.C.Richards January 2022
--------------------------	--	---	--------------------------------	--------------------------	----------------	--