


EXISTING SOUTH WEST ELEVATION

EXISTING SOUTH EAST ELEVATION

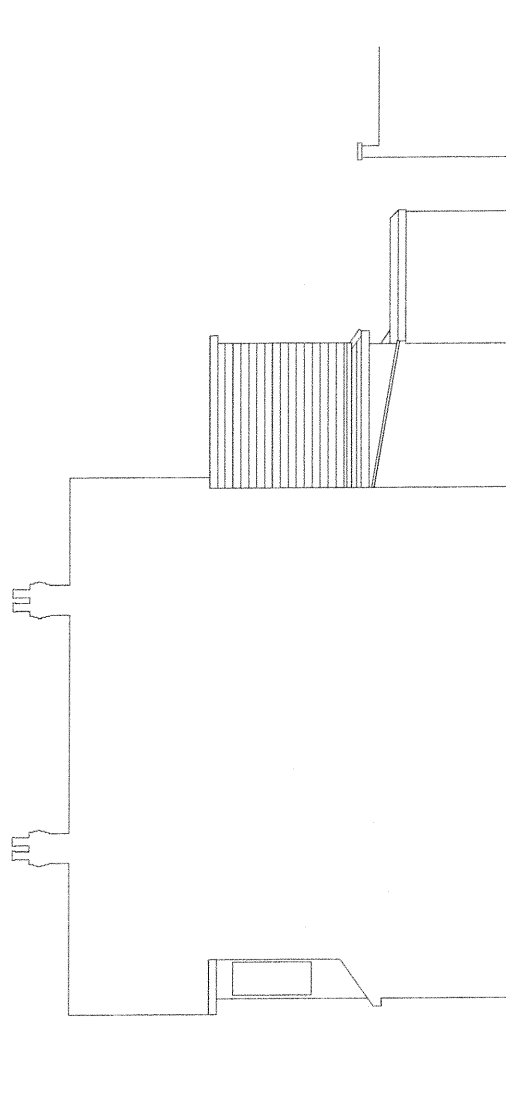

EXISTING NORTH WEST ELEVATION

RICHARDS DESIGN SERVICES
 47 WOODMERE AVENUE,
 SHIRLEY, CROYDON,
 SURREY, CR9 7PJ. TEL: 020-8655-9043

CLIENT Mrs. J. Horigal	SITE ADDRESS 35 Briarwood Road, Stoneleigh, Surrey KT17 2LX	PROJECT Single-storey rear extension	DRAWING Existing elevations	DRWG. NO. RR/JH/3/2022	SCALE 1:100	DRAWN BY R.C. Richards January 2022
---------------------------	--	---	--------------------------------	---------------------------	----------------	---