


THIS DRAWING IS FOR :
**PLANNING
PURPOSES ONLY**
Not to Be Used for Construction

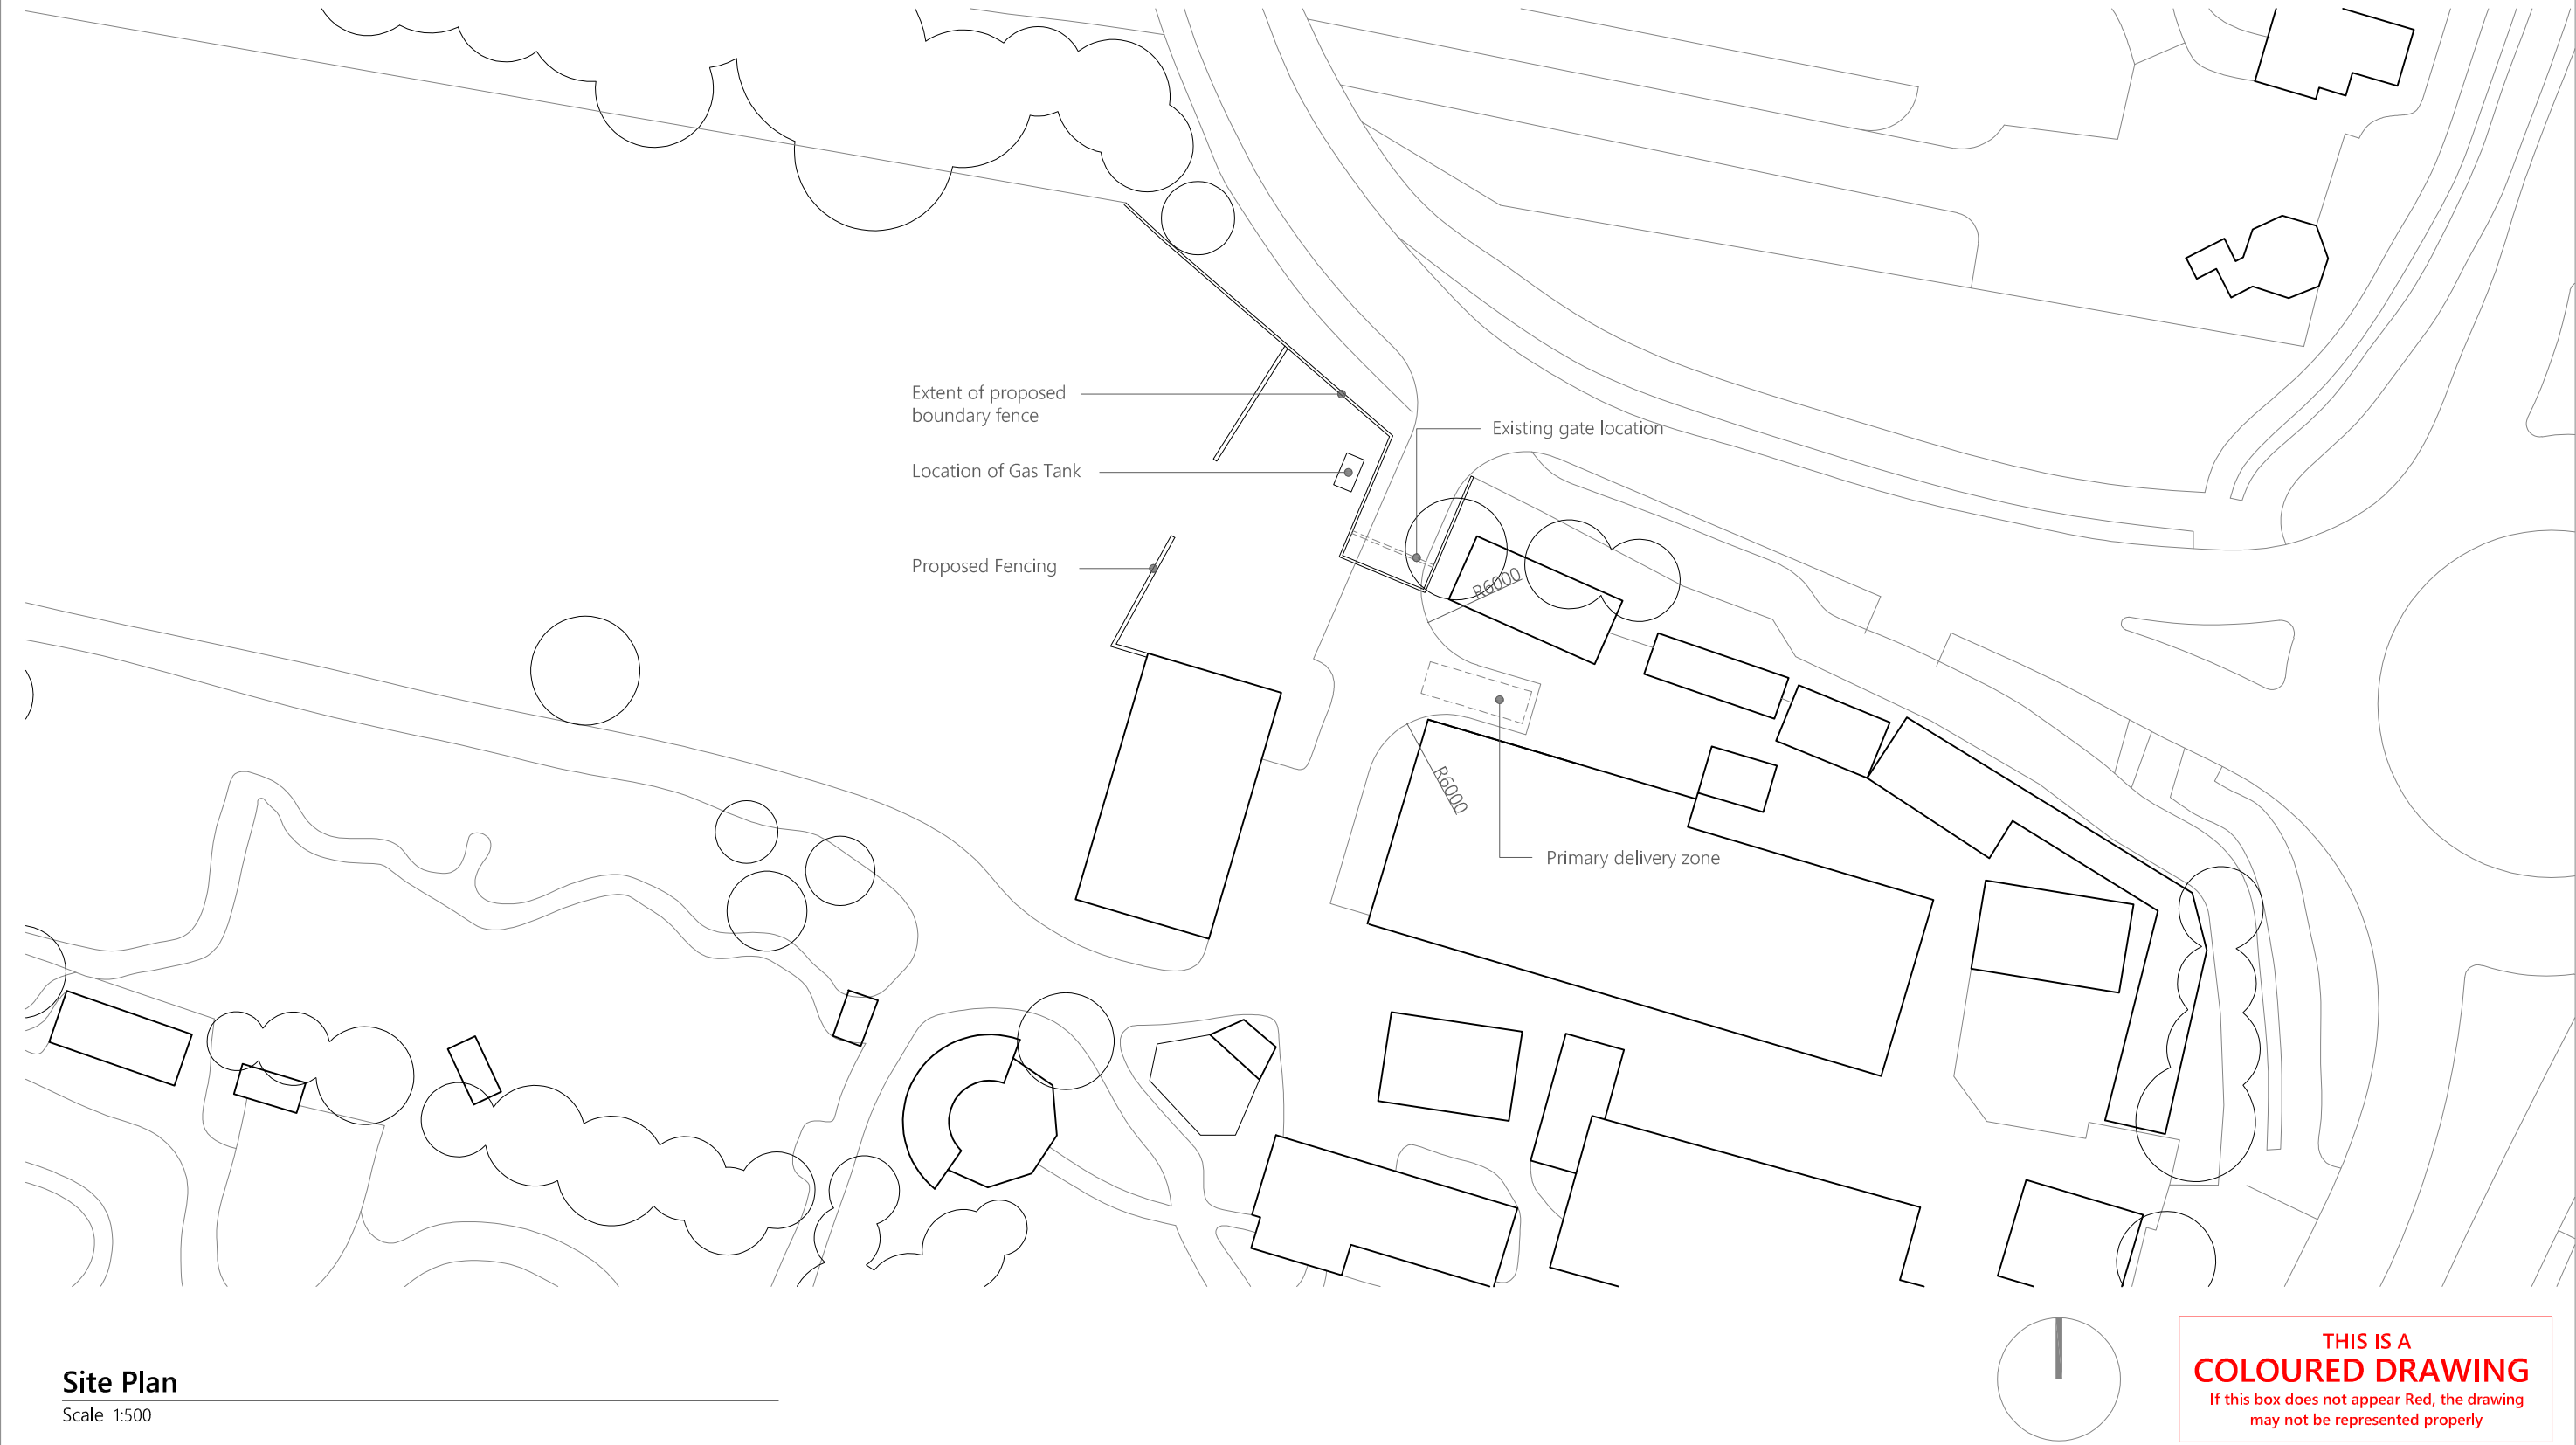

**THIS IS A
COLOURED DRAWING**
If this box does not appear Red, the drawing
may not be represented properly

This drawing is copyright of more than architecture ltd ©

1:500 0m 10 20 30

CLIENT **Kidspace Adventures Holdings LTD**
PROJECT **Hobbledown**
DRAWING TITLE **Proposed Fence / Gas Holder Site Plan**

DATE **November 2021**
DWG NO. **188 / 3.011**
SCALE **1:500 @ A3**
REVISION **02 - Amendments**
DATE **23.11.21**

NOTES
This drawing is copyright and shall not be reproduced nor used for any other purpose without the written permission of the architects. This drawing must be read in conjunction with all other related drawings and documentation. Permission is granted to scale from this drawing for the purposes of Local Authority Planning Approval only. Please verify that the information is correctly printed to scale by checking the control bar.

randell design group
architecture | interior design | project management

RIBA
Chartered Practice
Martins Barn Birdham Road
Chichester W.Sussex PO20 7BX
+44 (0) 1243 697 170
info@randelldesigngroup.com
www.randelldesigngroup.com