


South Elevation


North Elevation



Front Elevation

Site Map

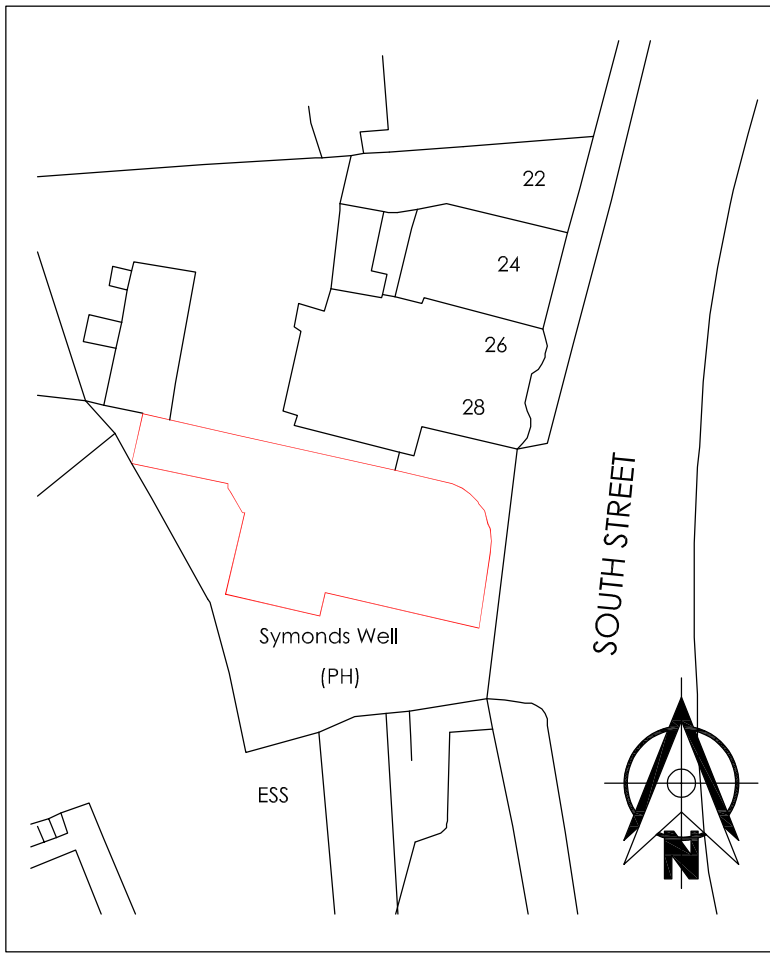

 SANLI DESIGN LIMITED 28 Cobham Close, Wallington/Surrey Tel:07761280919 E-mail: veli@sanlibey.com			
LOCATION	30 South Street Epsom KT18 7PF		
TITLE	Proposed Elevations		
CLIENT	MED Kitchen		
Drawn by Veli	Date Jan 2022	Scale 1:50	Sheet Size A1
Project No:	SH/2022/MK-4		REVISIONS