

A

B

C

D

1

1

2

2

3

3

4



4

NO.70
NO.71


THE ROOF LIGHTS TO BE INSERTED IN THE FRONT ROOF SLOPE WILL NOT PROJECT MORE THAN 150MM BEYOND THE ROOF SLOPE

NO.71
NO.70


THE MATERIALS USED FOR THE REAR DORMER WILL MATCH THE MATERIALS ON THE HOST DWELLING

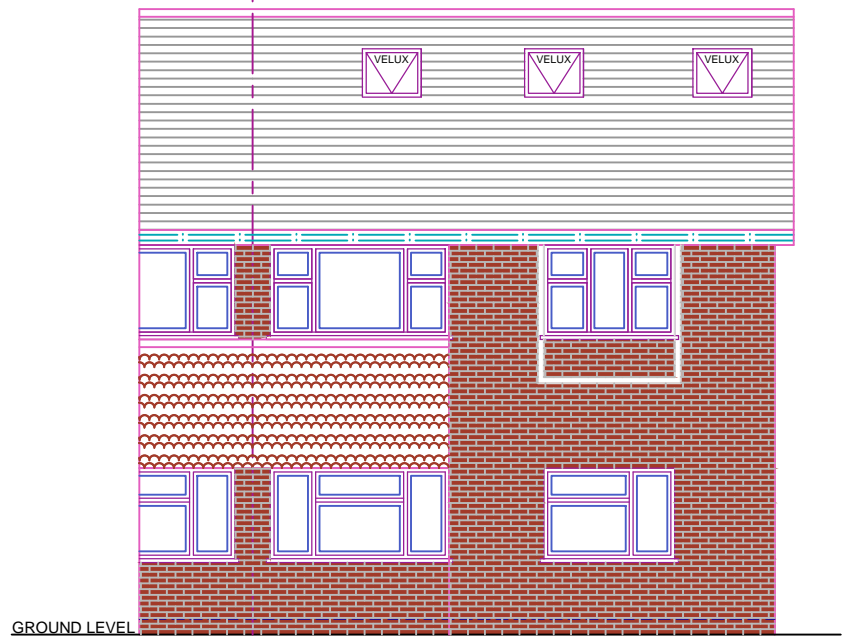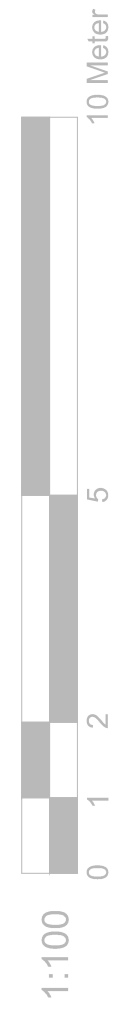


PROPOSED FRONT ELEVATION

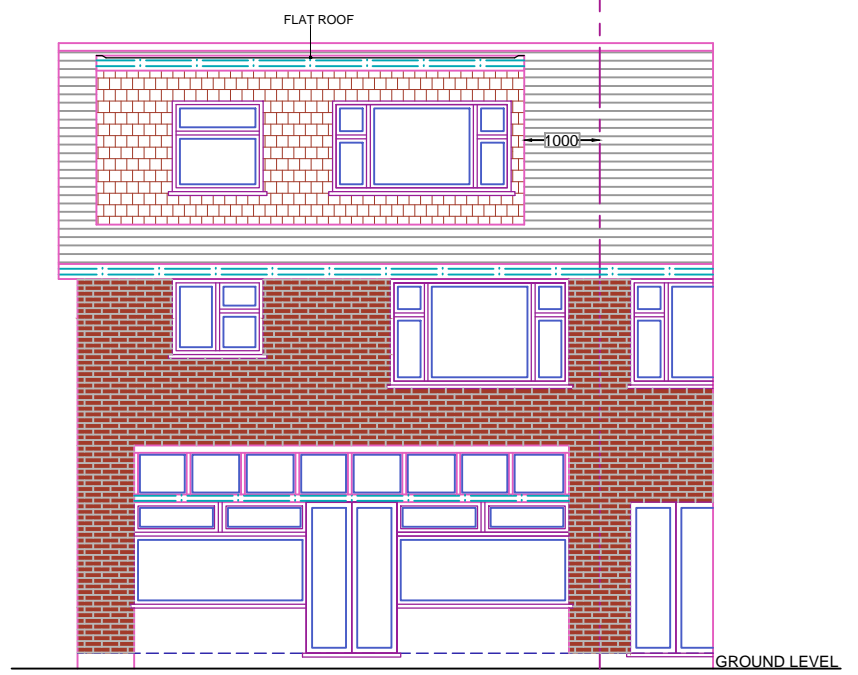

PROPOSED REAR ELEVATION

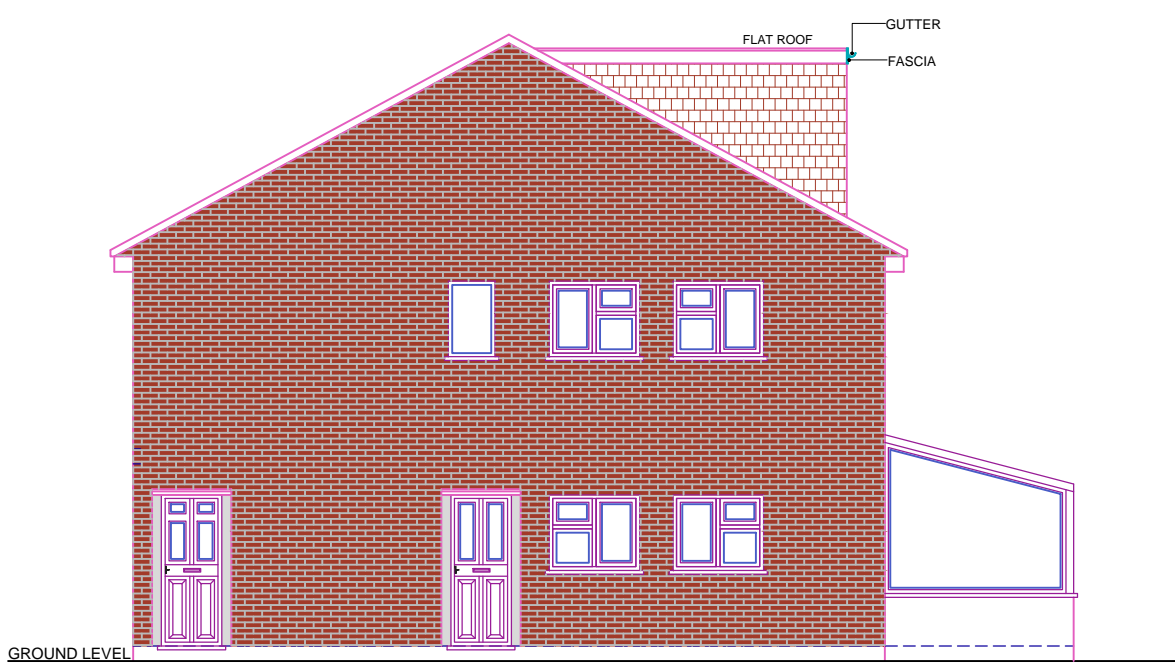

PROPOSED SIDE ELEVATION A

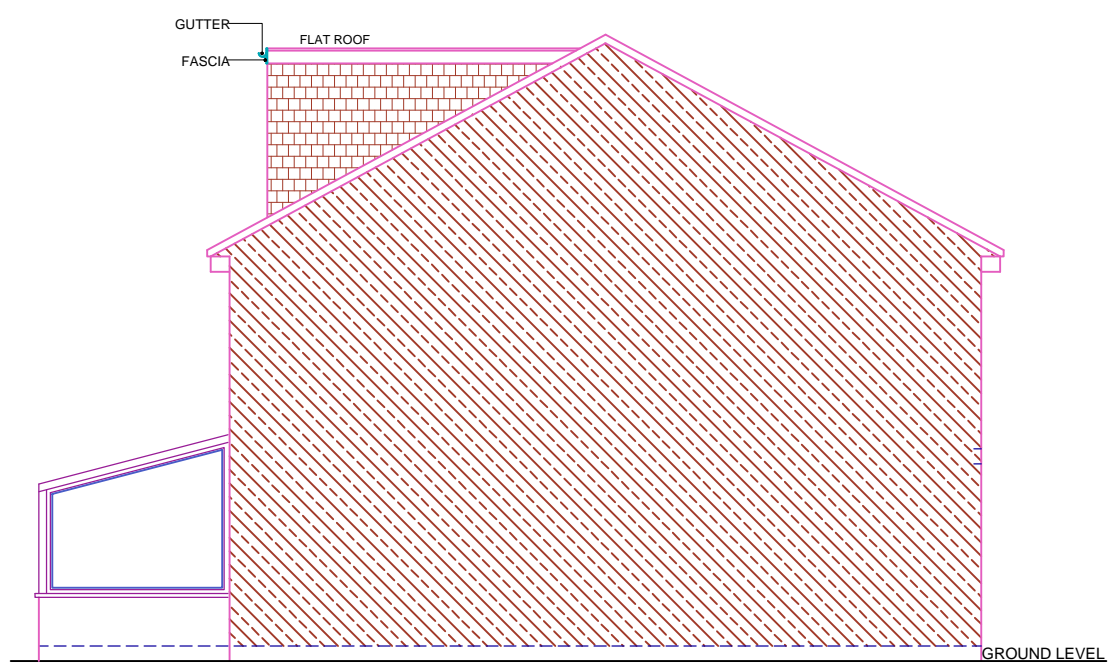

PROPOSED SIDE ELEVATION B

REFERENCE DRAWINGS

GENERAL NOTES
 This drawing is for planning use only do not use this drawing for any purpose other than that for which it was issued.
 Structural Design and Building Control Approval is required before construction commences.
 This drawing is subject to copyright do not reproduce this drawing without prior permission.

No	DATE	REVISION	BY	CHK

CONSULTANT

CIVIL ENGINEERS
 STRUCTURAL ENGINEERS
 ARCHITECTURAL DESIGNERS

Contact: 07947249323

DRAWN SH	CLIENT/PROJECT 71 Rosebank Epsom Surrey KT18 7RZ	DRAWING No. D07
CHECKED A.R		SCALE: 1:100
PROJECT NO.	TITLE PROPOSED ELEVATIONS	DATE: 08-07-2021

A

B

C

D