

A

B

C

D

1

1

2

2

3

3

4


4

NO.70
NO.71


NO.71
NO.70




EXISTING FRONT ELEVATION

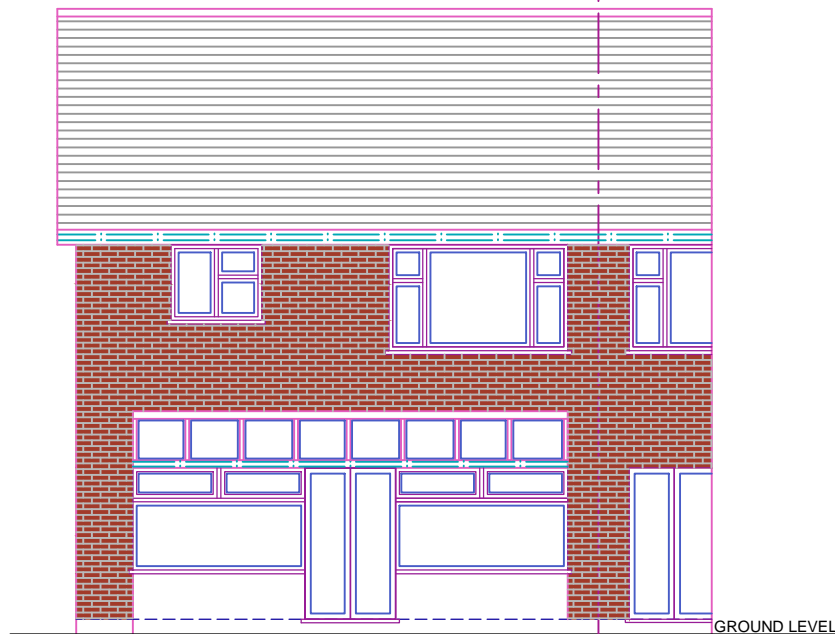

EXISTING REAR ELEVATION

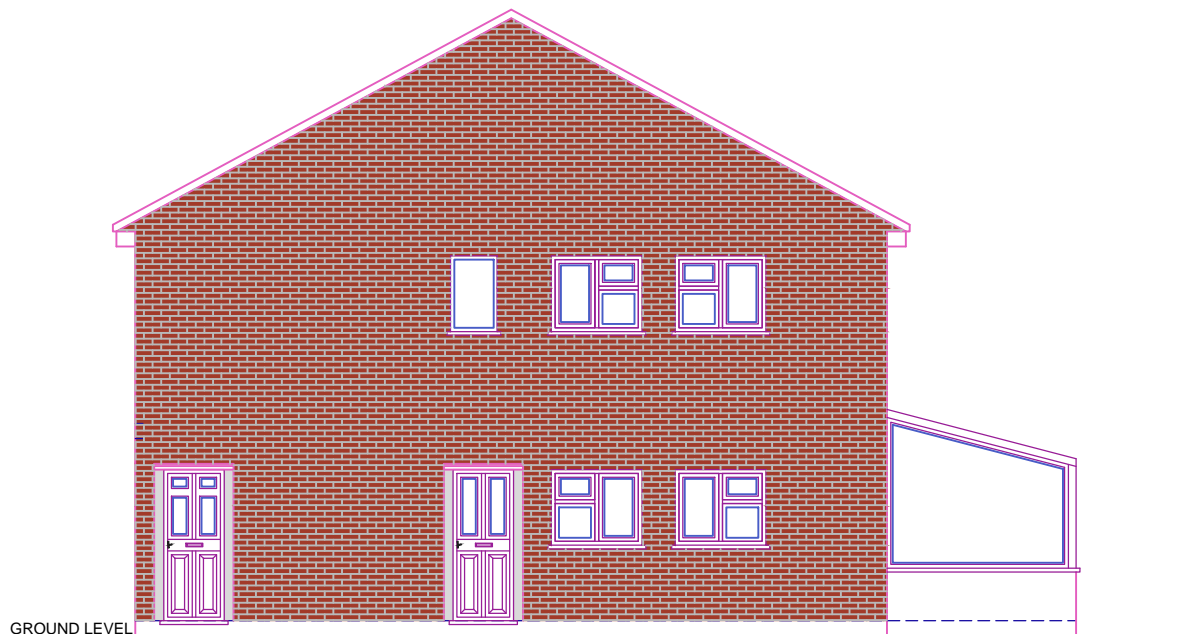

EXISTING SIDE ELEVATION A

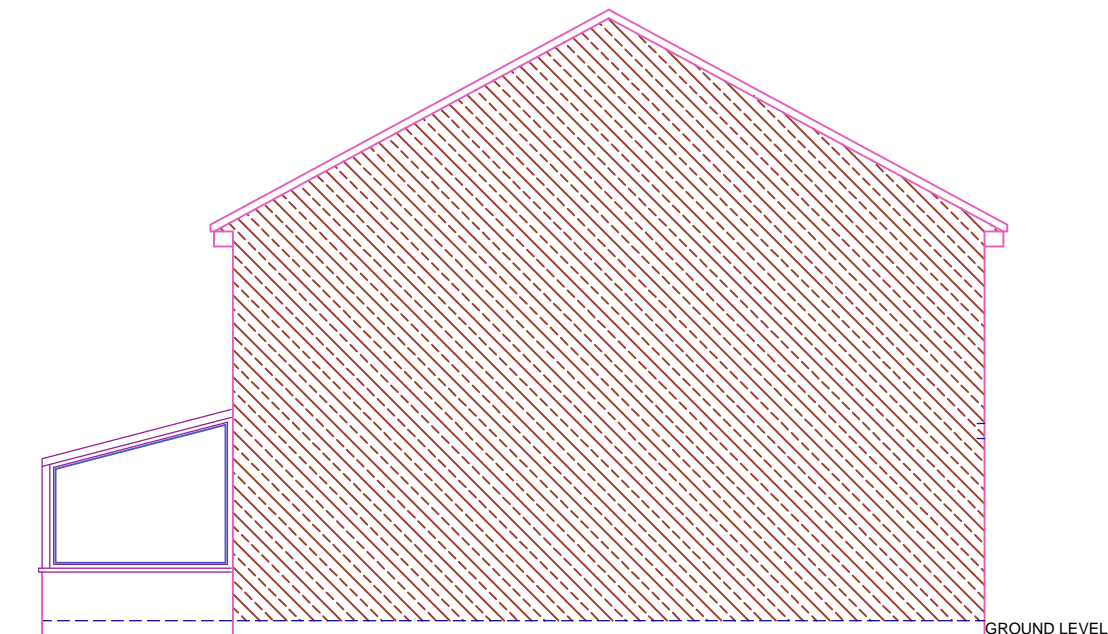

EXISTING SIDE ELEVATION B

REFERENCE DRAWINGS

GENERAL NOTES

This drawing is for planning use only do not use this drawing for any purpose other than that for which it was issued.
 Structural Design and Building Control Approval is required before construction commences.
 This drawing is subject to copyright do not reproduce this drawing without prior permission.

No

DATE

REVISION

BY

CHK

CONSULTANT



CIVIL ENGINEERS
 STRUCTURAL ENGINEERS
 ARCHITECTURAL DESIGNERS

Contact: 07947249323

DRAWN

SH

CHECKED

A.R

PROJECT NO.

CLIENT/PROJECT

71 Rosebank

Epsom Surrey KT18 7RZ

TITLE

EXISTING ELEVATIONS

DRAWING No.

D06

SCALE: 1:100

DATE: 08-07-2021

A

B

C

D