




04 North East Elevation: Proposed
Scale: 1:100

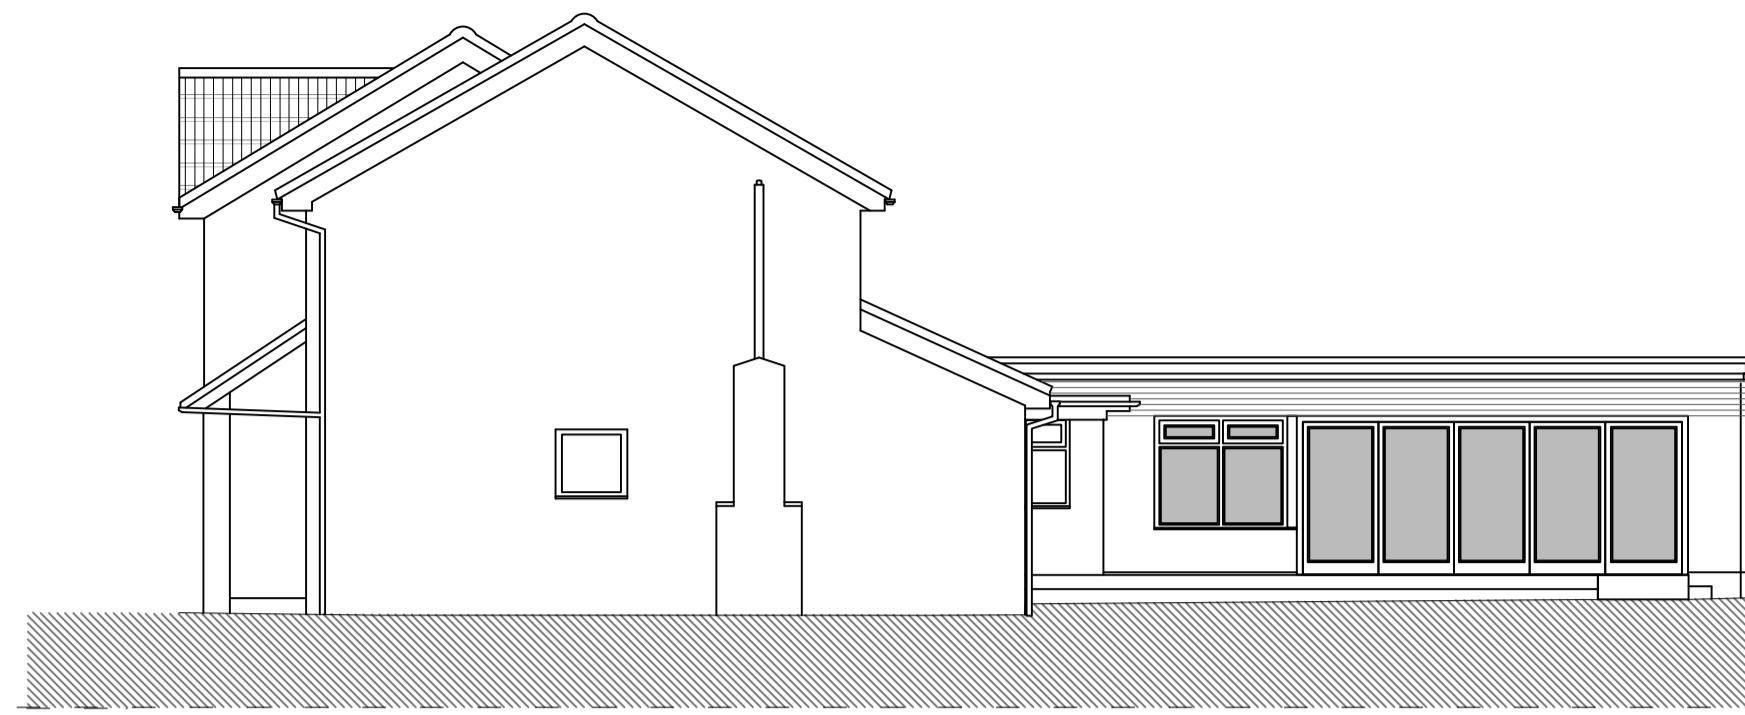


05 North West Elevation: Proposed
Scale: 1:100



08 Section AA: Proposed
Scale: 1:100



06 South West Elevation: Proposed
Scale: 1:100

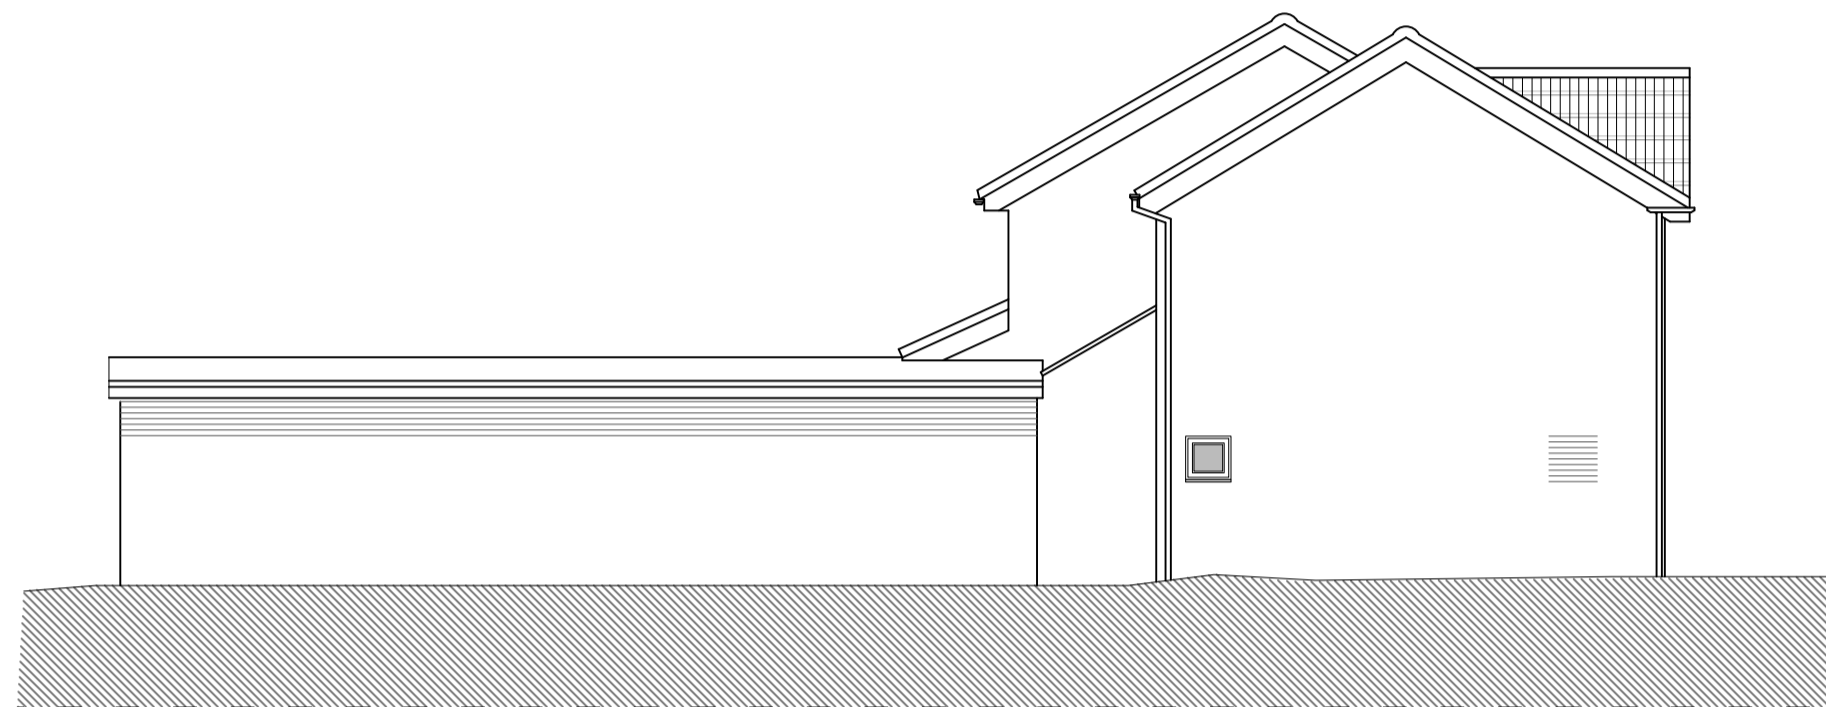


07 South East Elevation: Proposed
Scale: 1:100




09 Section BB: Proposed
Scale: 1:100




01 Ground Floor Plan - Proposed
Scale: 1:100

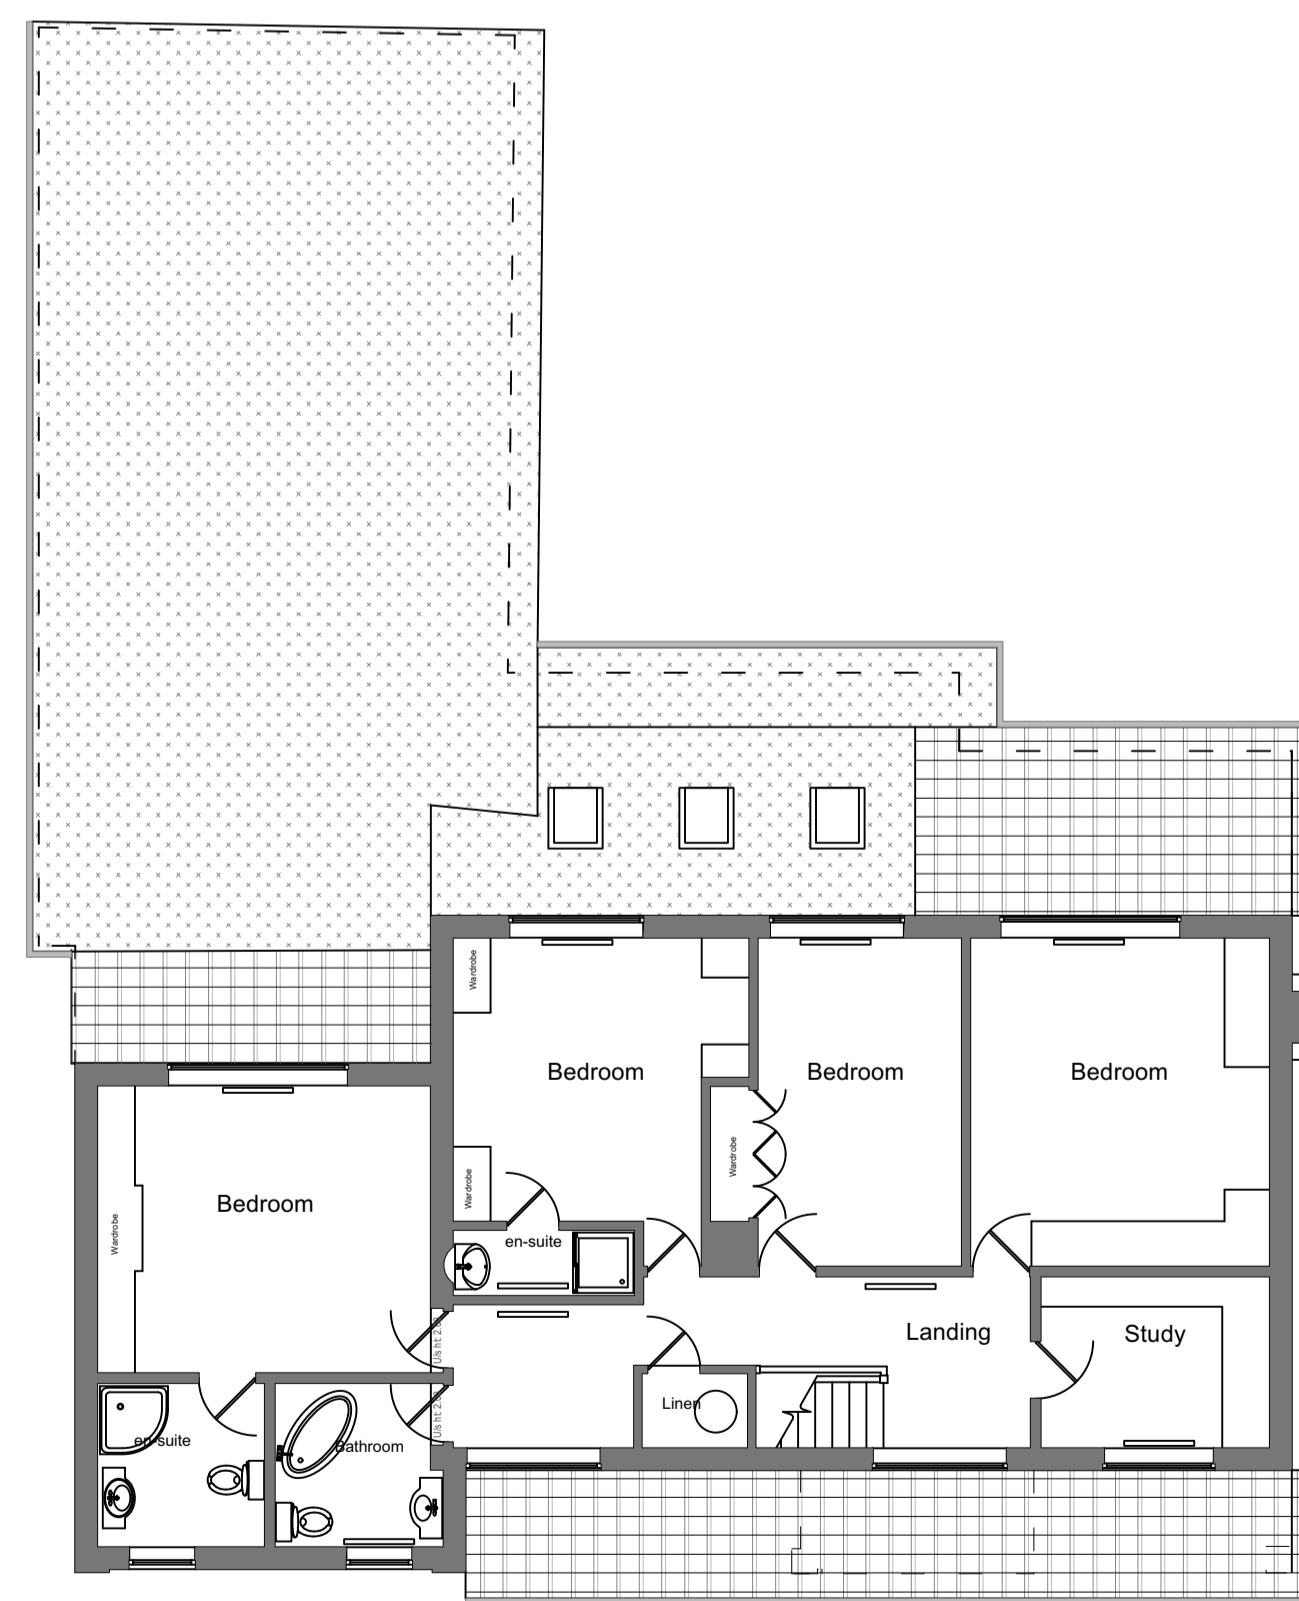

02 First Floor Plan - Proposed
Scale: 1:100

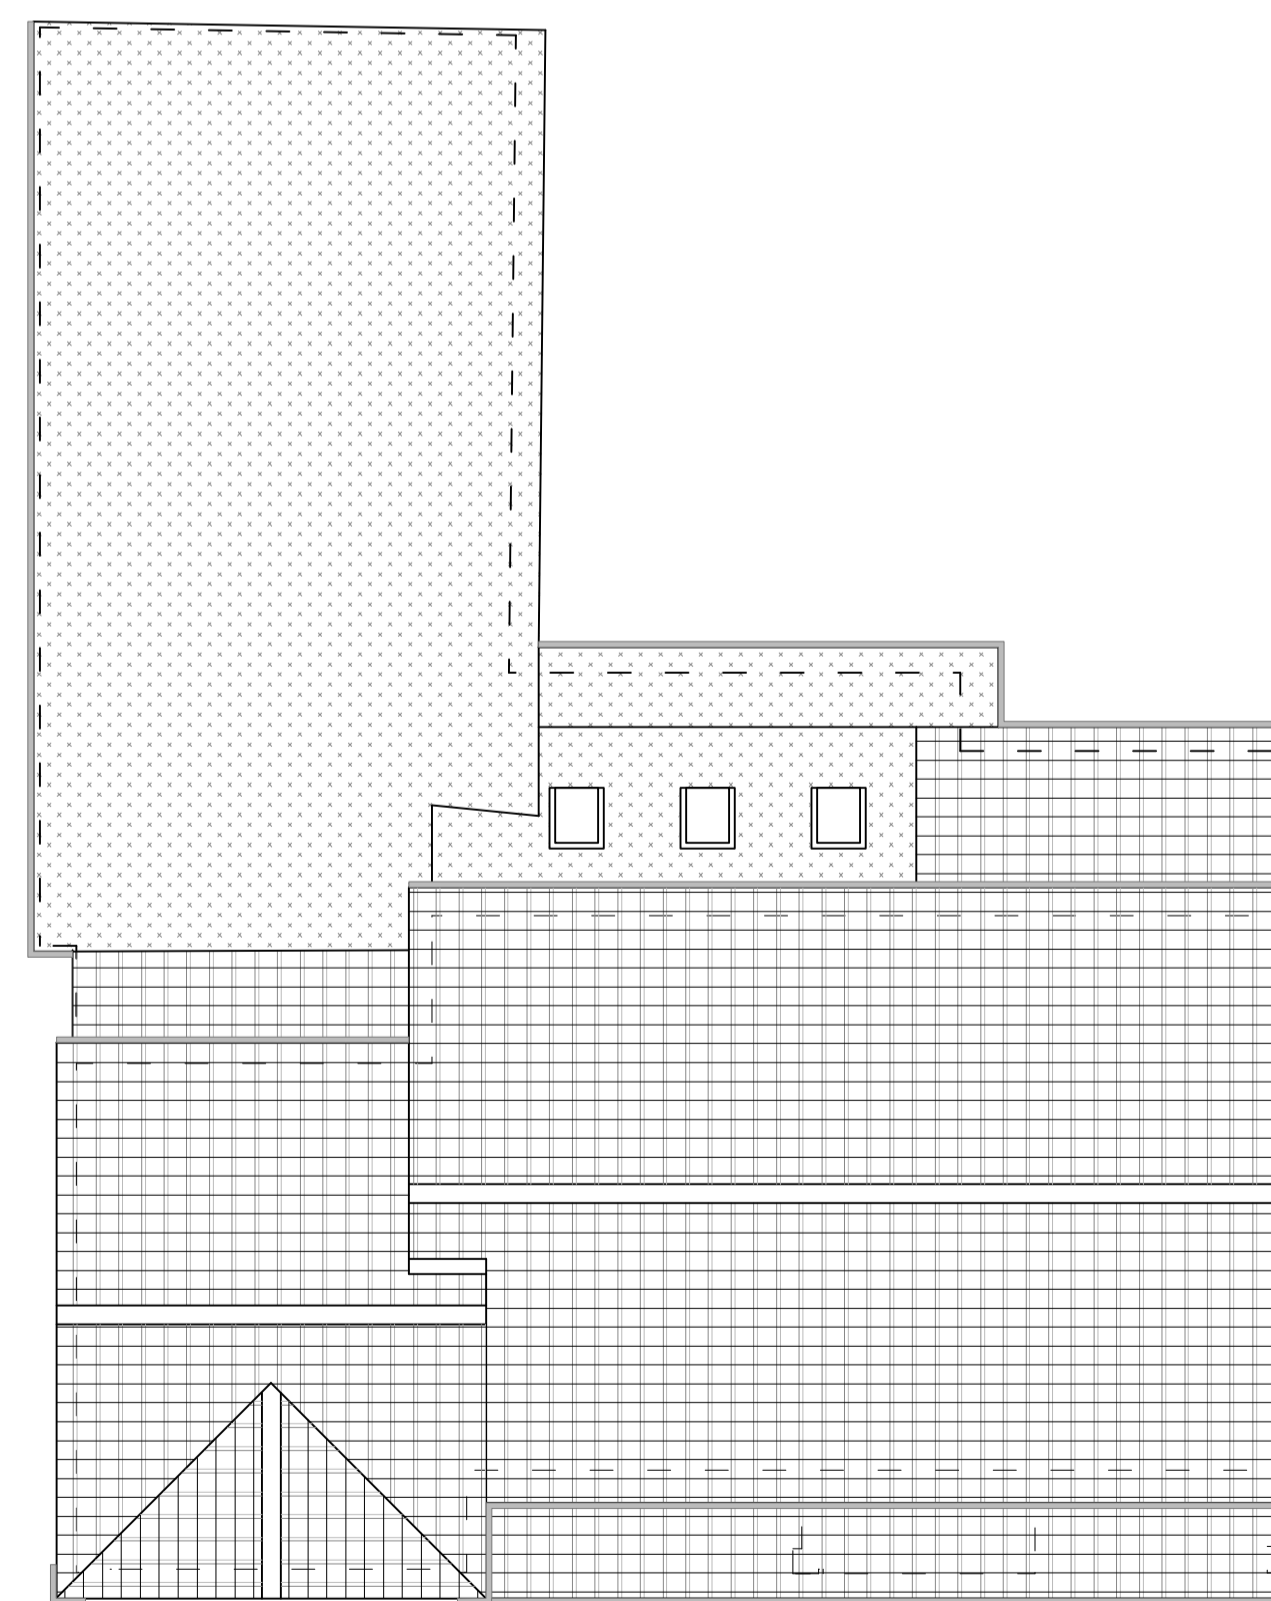


03 Roof Plan - Proposed
Scale: 1:100

 

Schedule of Finishes

- Facing Bricks - To match existing.
- Boarding - Fibre-cement Cedral or similar.
- Front Door - Composite door.
- Windows - uPVC to match existing.
- Fascia and Soffits - To match existing.
- Doors - Doors faced to match Boarding.
- Flat Roof - Grey single ply memrain.

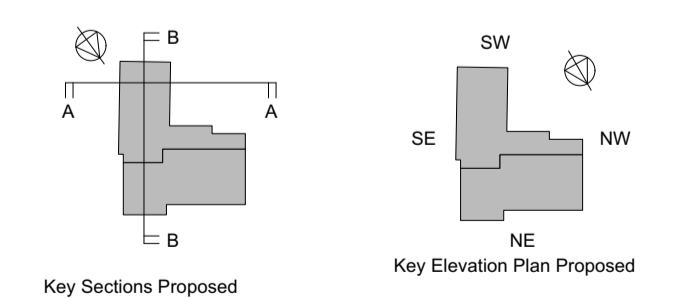

Key Sections Proposed
Key Elevation Plan Proposed



Paper Mews Place
290-292 High Street
Dorking RH4 1QT
01306 877979
office@araarchitects.co.uk
www.araarchitects.co.uk

Project : 114a Reigate Road, Epsom Surrey, KT17 3BX
Dwg Title : Plans, Elevations & Sections: Proposed
Dwg No : 3072 / P-005
Scale : 1:50 @ A1
Date : December 2021

Plot Date: 7th January 2022. Do not scale. Contractors must verify all dimensions on site before commencing any work. The drawing must not be disclosed without any authority. The copyright of this drawing is reserved.