
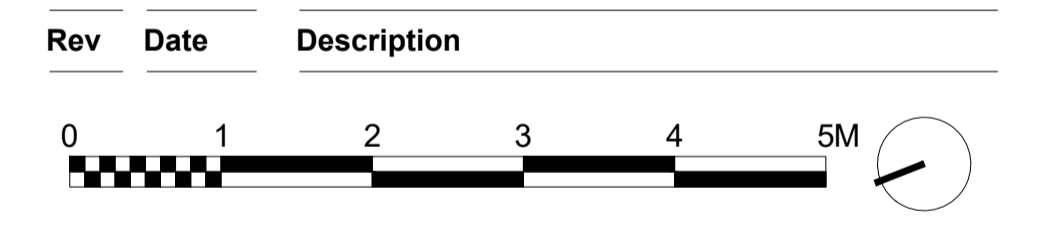


**Notes**  
 Do not scale from drawing unless for planning purposes.  
 All dimensions to be checked on site.  
 All levels to be checked on site.  
 All setting out must be checked on site.  
 This drawing is copyright WhitemanDesign.  
 This drawing must not be used onsite unless 'Issued for Construction'.

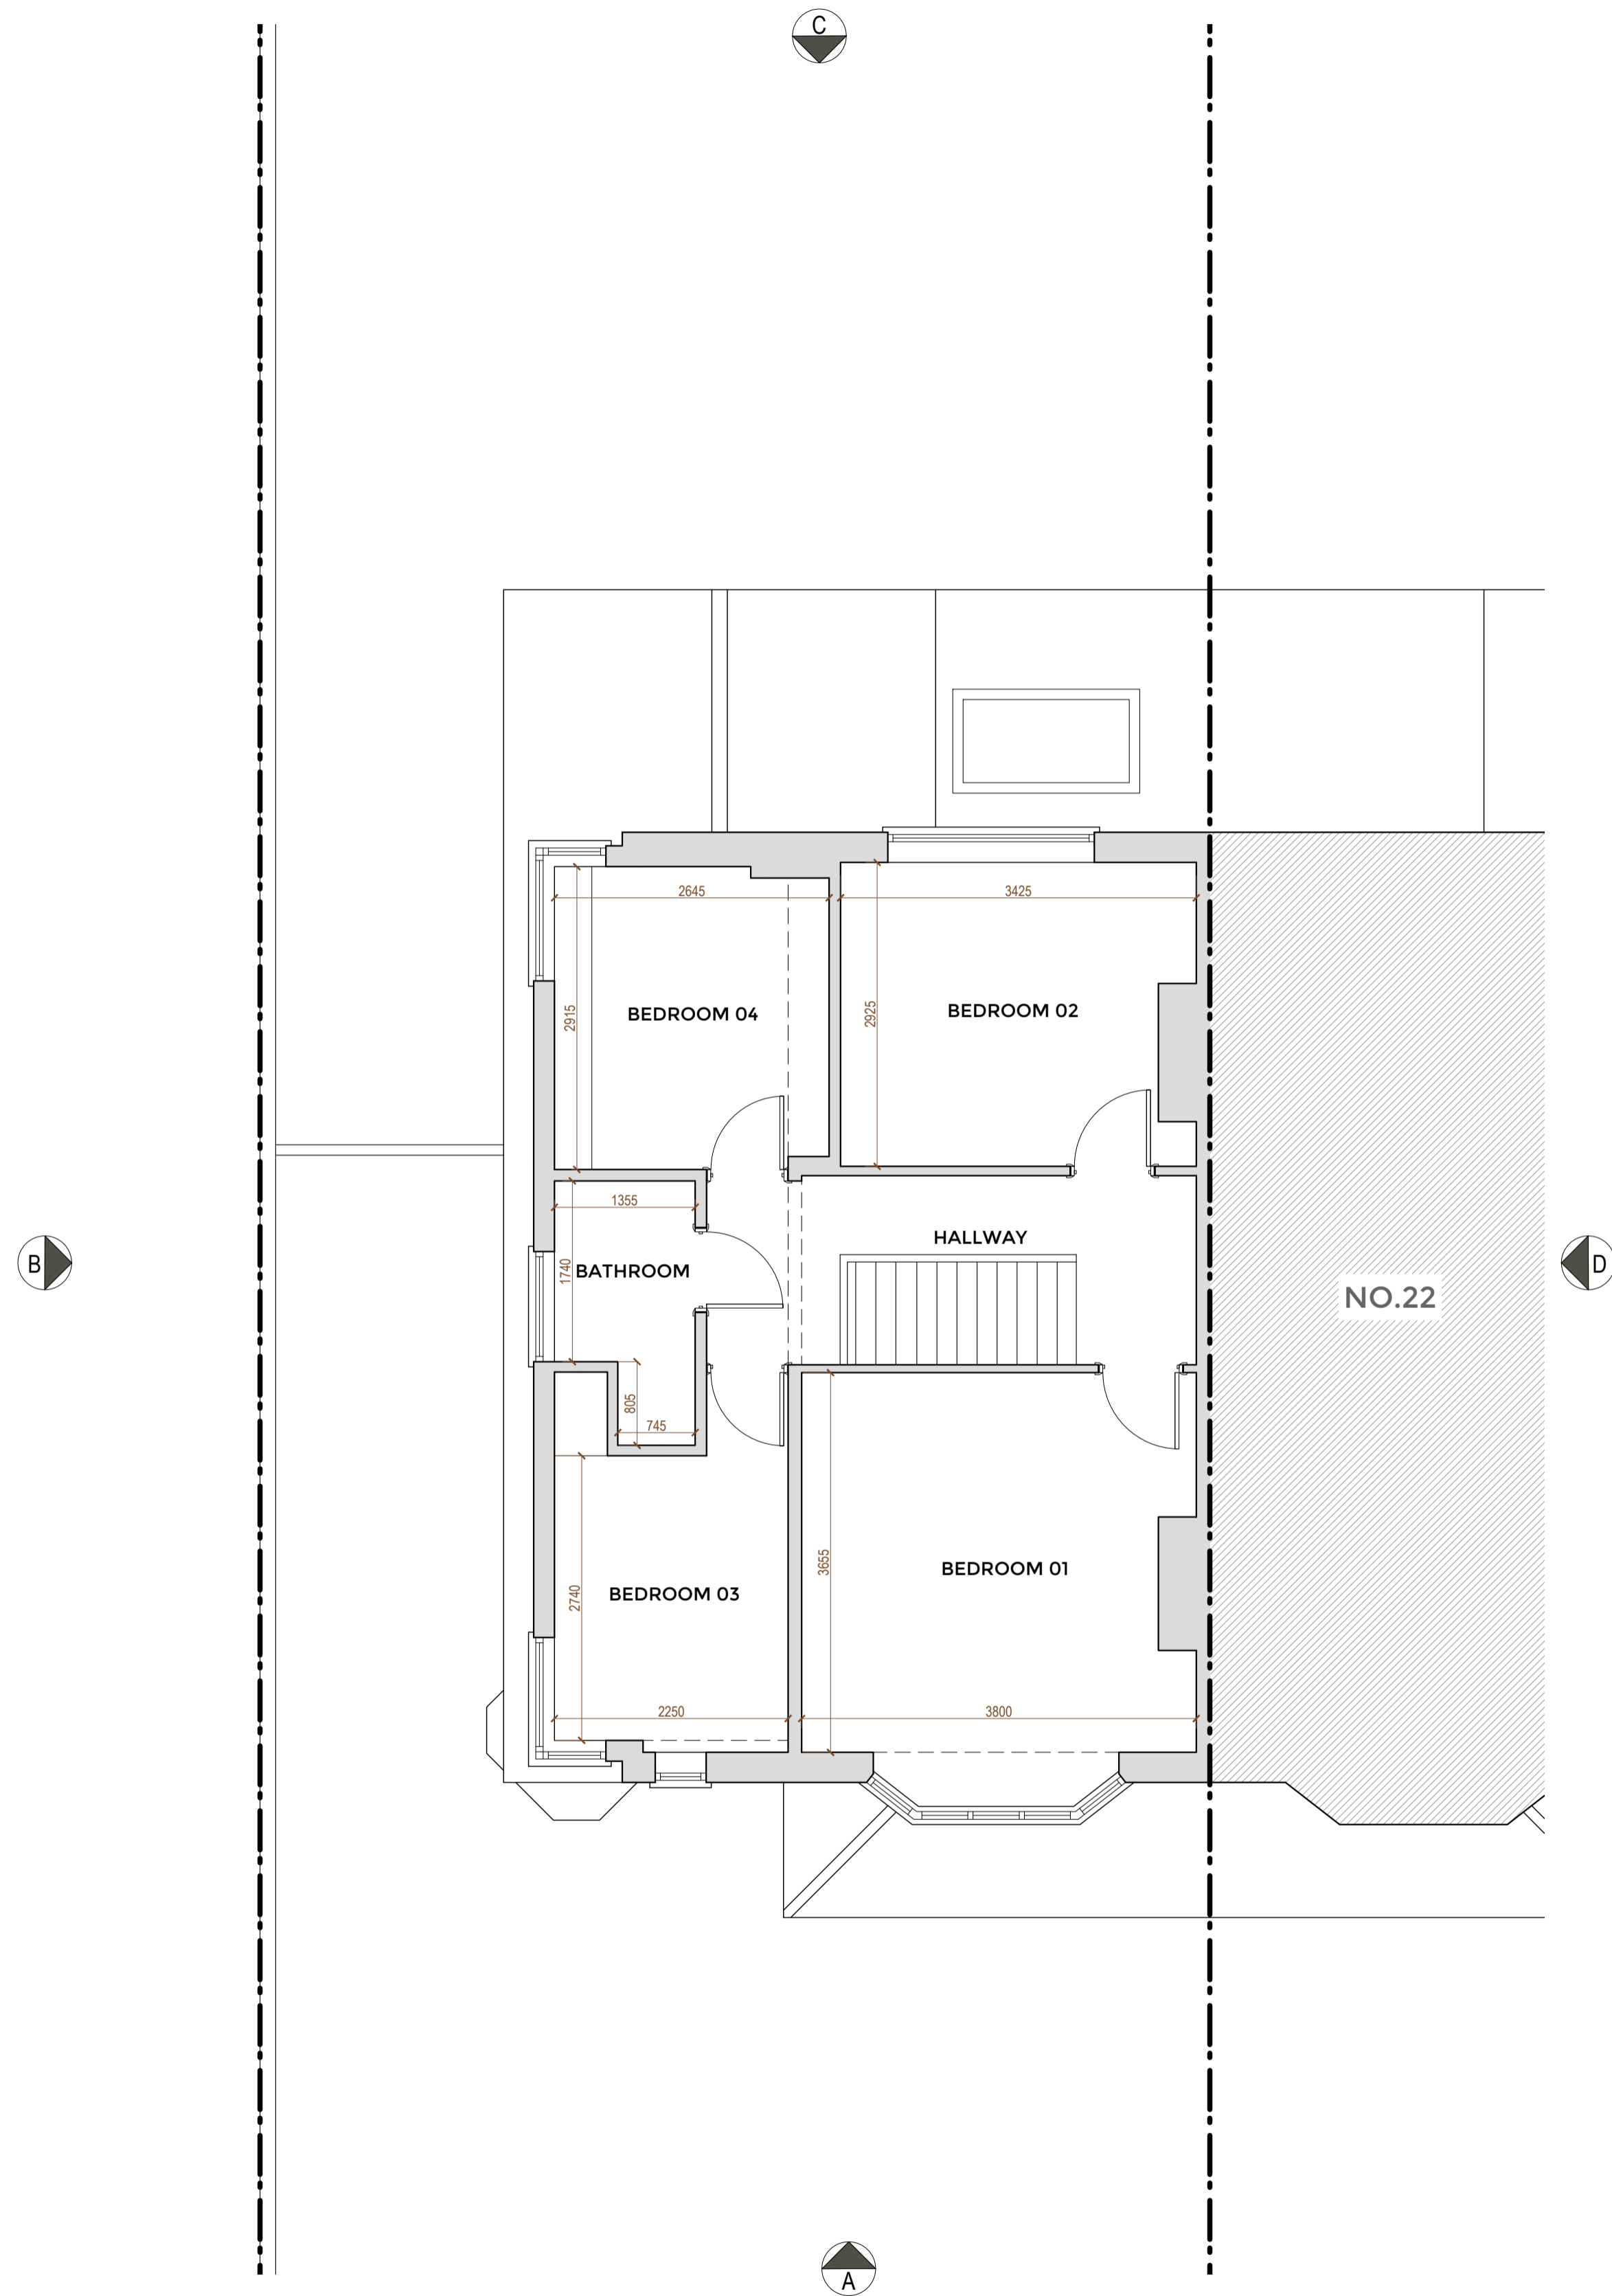

**Project**  
 24 Green Lanes

**Client**  
 Mr & Mrs McCarron

**Date** 26/05/21 **Scale**  
 1 : 100 at A3  
 1 : 50 at A1

**Drawing Title**  
 Existing First Floor Plan

**Drawn** \_\_\_\_\_ **Checked** \_\_\_\_\_ **Approved** \_\_\_\_\_


**Drawing Status**  
 For Information

Project	View	Drawing No.	Rev
17370	P	011	-


7C West Street  
 Ewell, KT17 1UZ  
 Telephone  
 +44 (0)7792337613

lee@whitemanarchitects.com  
 www.whitemanarchitects.com

**Notes**  
 Do not scale from drawing unless for planning purposes.  
 All dimensions to be checked on site.  
 All levels to be checked on site.  
 All setting out must be checked on site.  
 This drawing is copyright WhitemanDesign.  
 This drawing must not be used onsite unless 'Issued for Construction'.

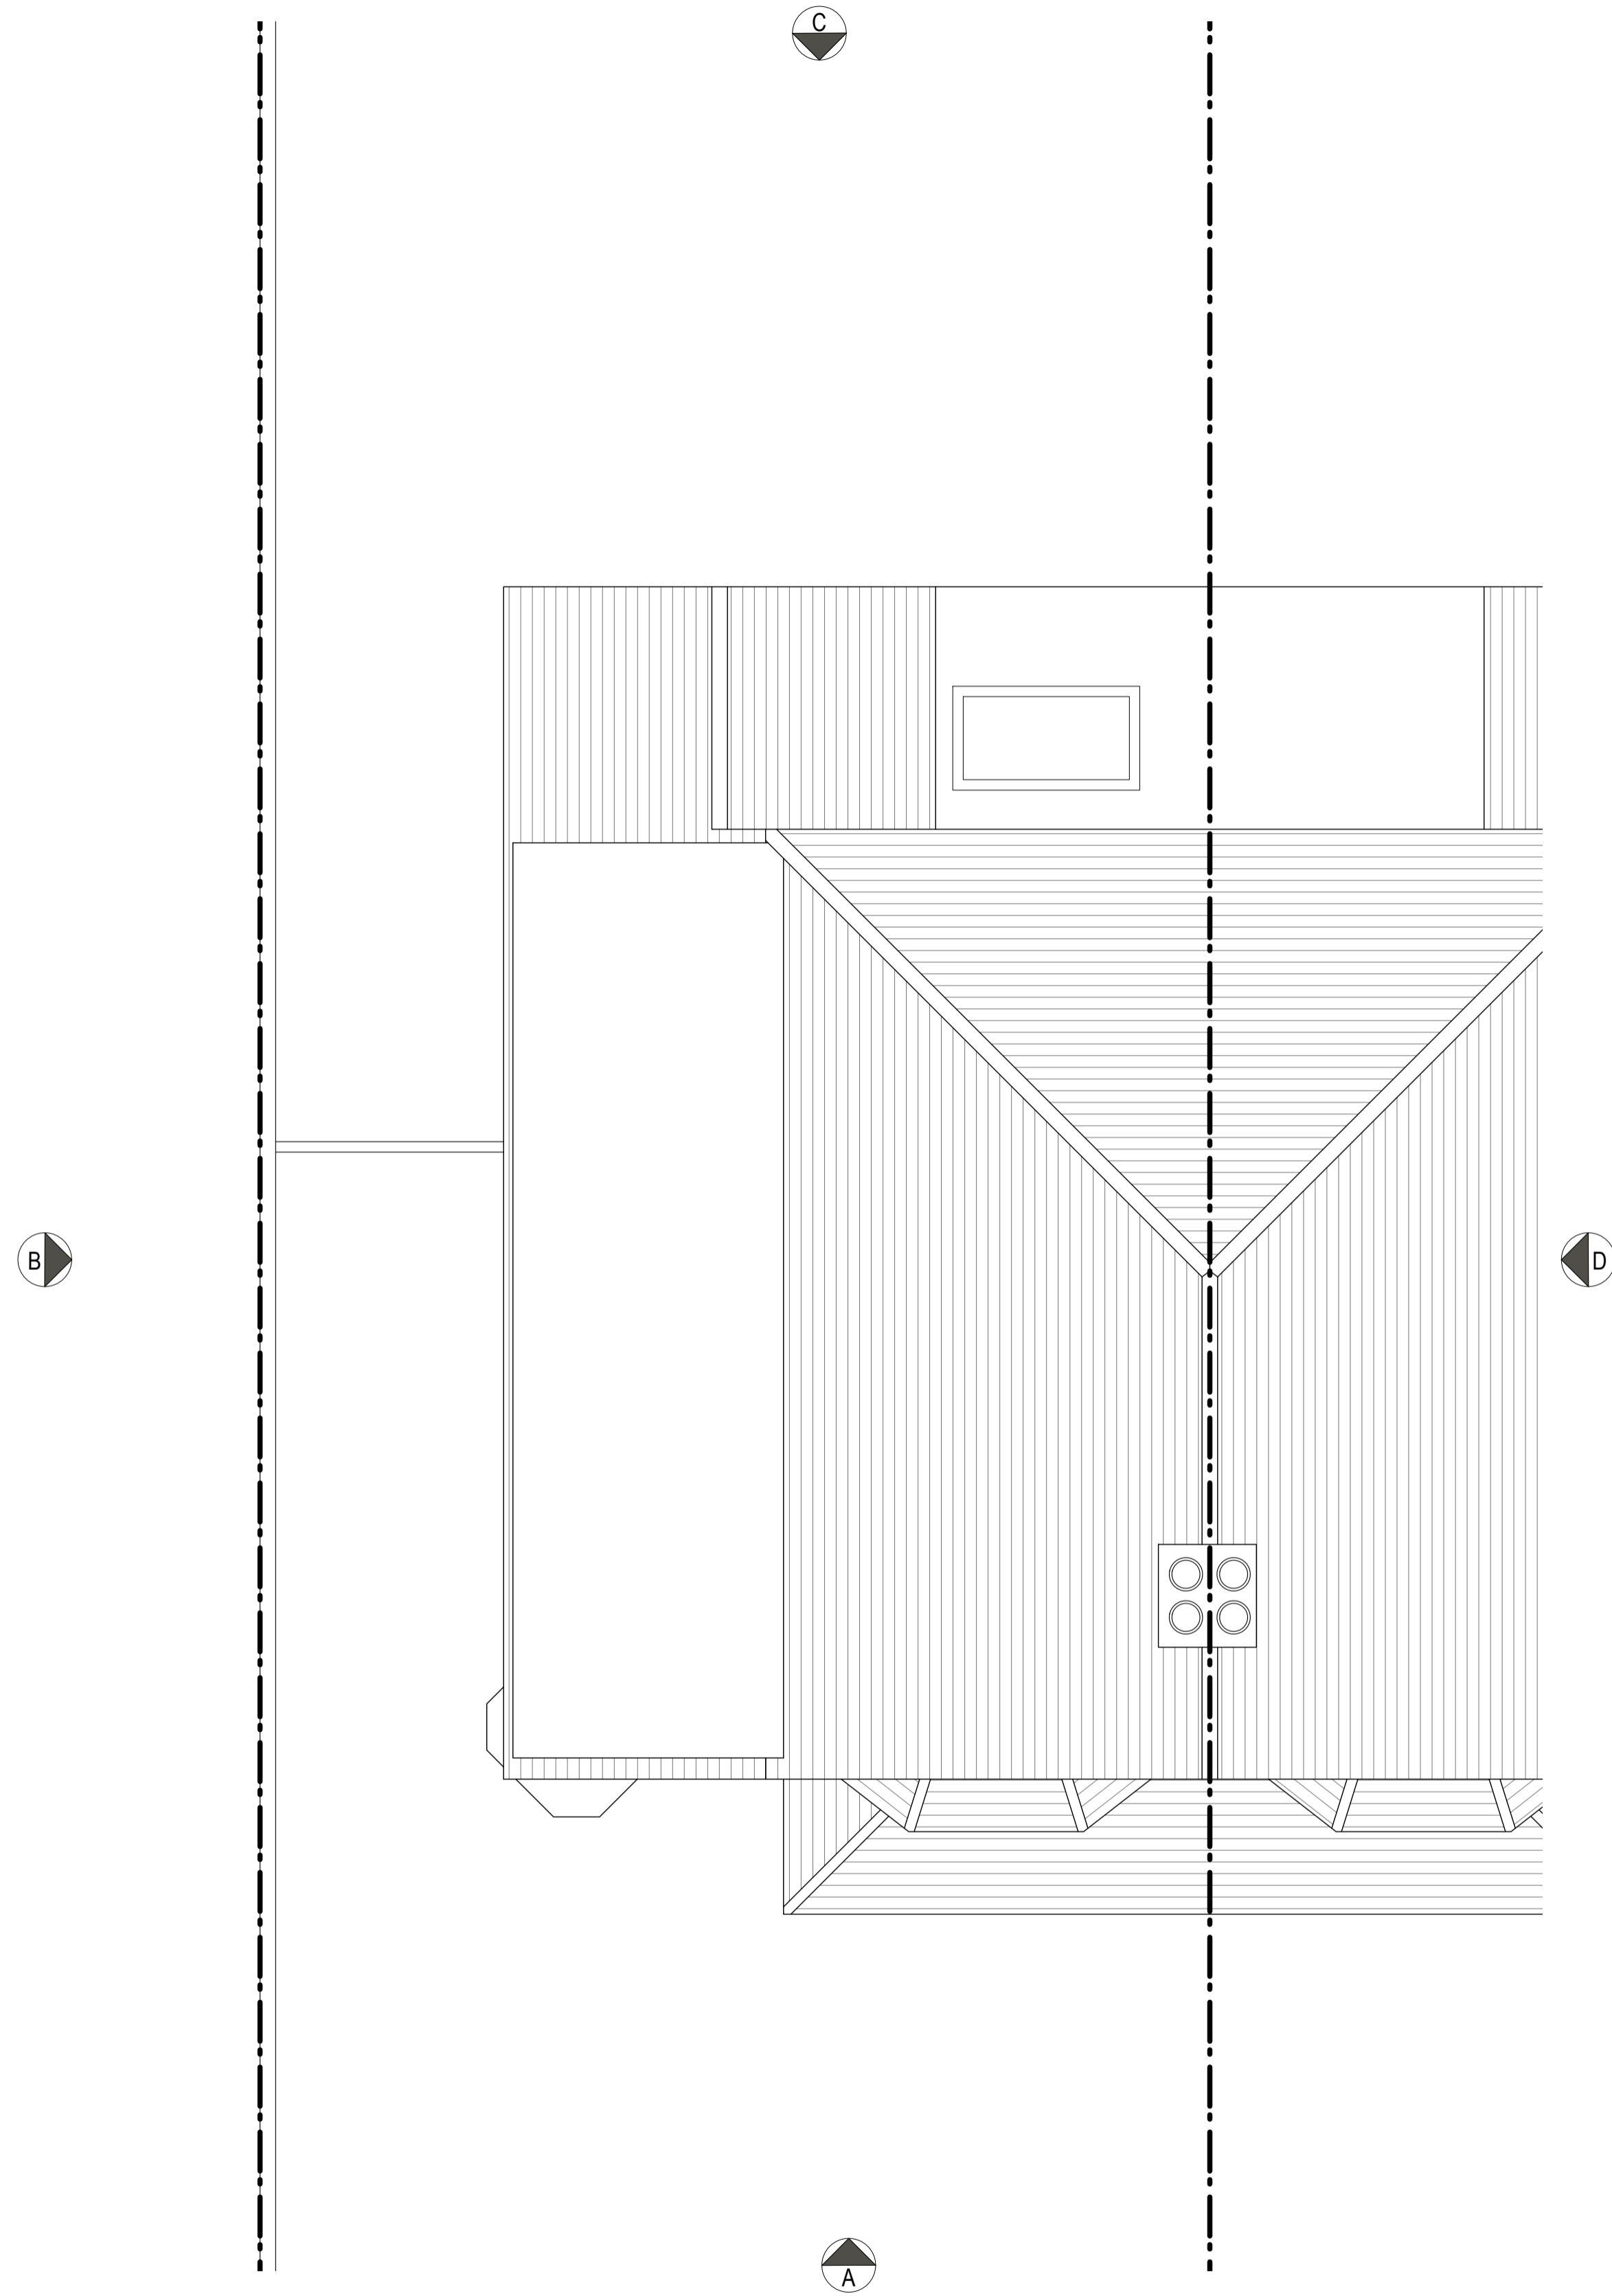

Rev	Date	Description
-----	------	-------------

 

**Project**  
 24 Green Lanes

**Client**  
 Mr & Mrs McCarron

**Date**  
 26/05/21

**Scale**  
 1 : 100 at A3  
 1 : 50 at A1

**Drawing Title**  
 Existing Roof Plan

**Drawn** \_\_\_\_\_ **Checked** \_\_\_\_\_ **Approved** \_\_\_\_\_

**Drawing Status**  
 For Information

Project	View	Drawing No.	Rev
17370	P	012	-

7C West Street  
 Ewell, KT17 1UZ  
 Telephone  
 +44 (0)7792337613

lee@whitemanarchitects.com  
 www.whitemanarchitects.com

**Notes**  
 Do not scale from drawing unless for planning purposes.  
 All dimensions to be checked on site.  
 All levels to be checked on site.  
 All setting out must be checked on site.  
 This drawing is copyright WhitemanDesign.  
 This drawing must not be used onsite unless 'Issued for Construction'.



EXISTING FRONT ELEVATION



EXISTING SIDE ELEVATION

Rev	Date	Description
0		

Project  
 24 Green Lanes

Client  
 Mr & Mrs McCarron

Date  
 26/05/21

Scale  
 1 : 100 at A3  
 1 : 50 at A1

Drawing Title  
 Existing Elevations

Drawn                      Checked                      Approved

Drawing Status  
 For Information


Project	View	Drawing No.	Rev
17370	E	013	-

7C West Street  
 Ewell, KT17 1UZ  
 Telephone  
 +44 (0)7792337613

lee@whitemanarchitects.com  
 www.whitemanarchitects.com

**WhitemanArchitects**

**Notes**  
 Do not scale from drawing unless for planning purposes.  
 All dimensions to be checked on site.  
 All levels to be checked on site.  
 All setting out must be checked on site.  
 This drawing is copyright WhitemanDesign.  
 This drawing must not be used onsite unless 'Issued for Construction'.

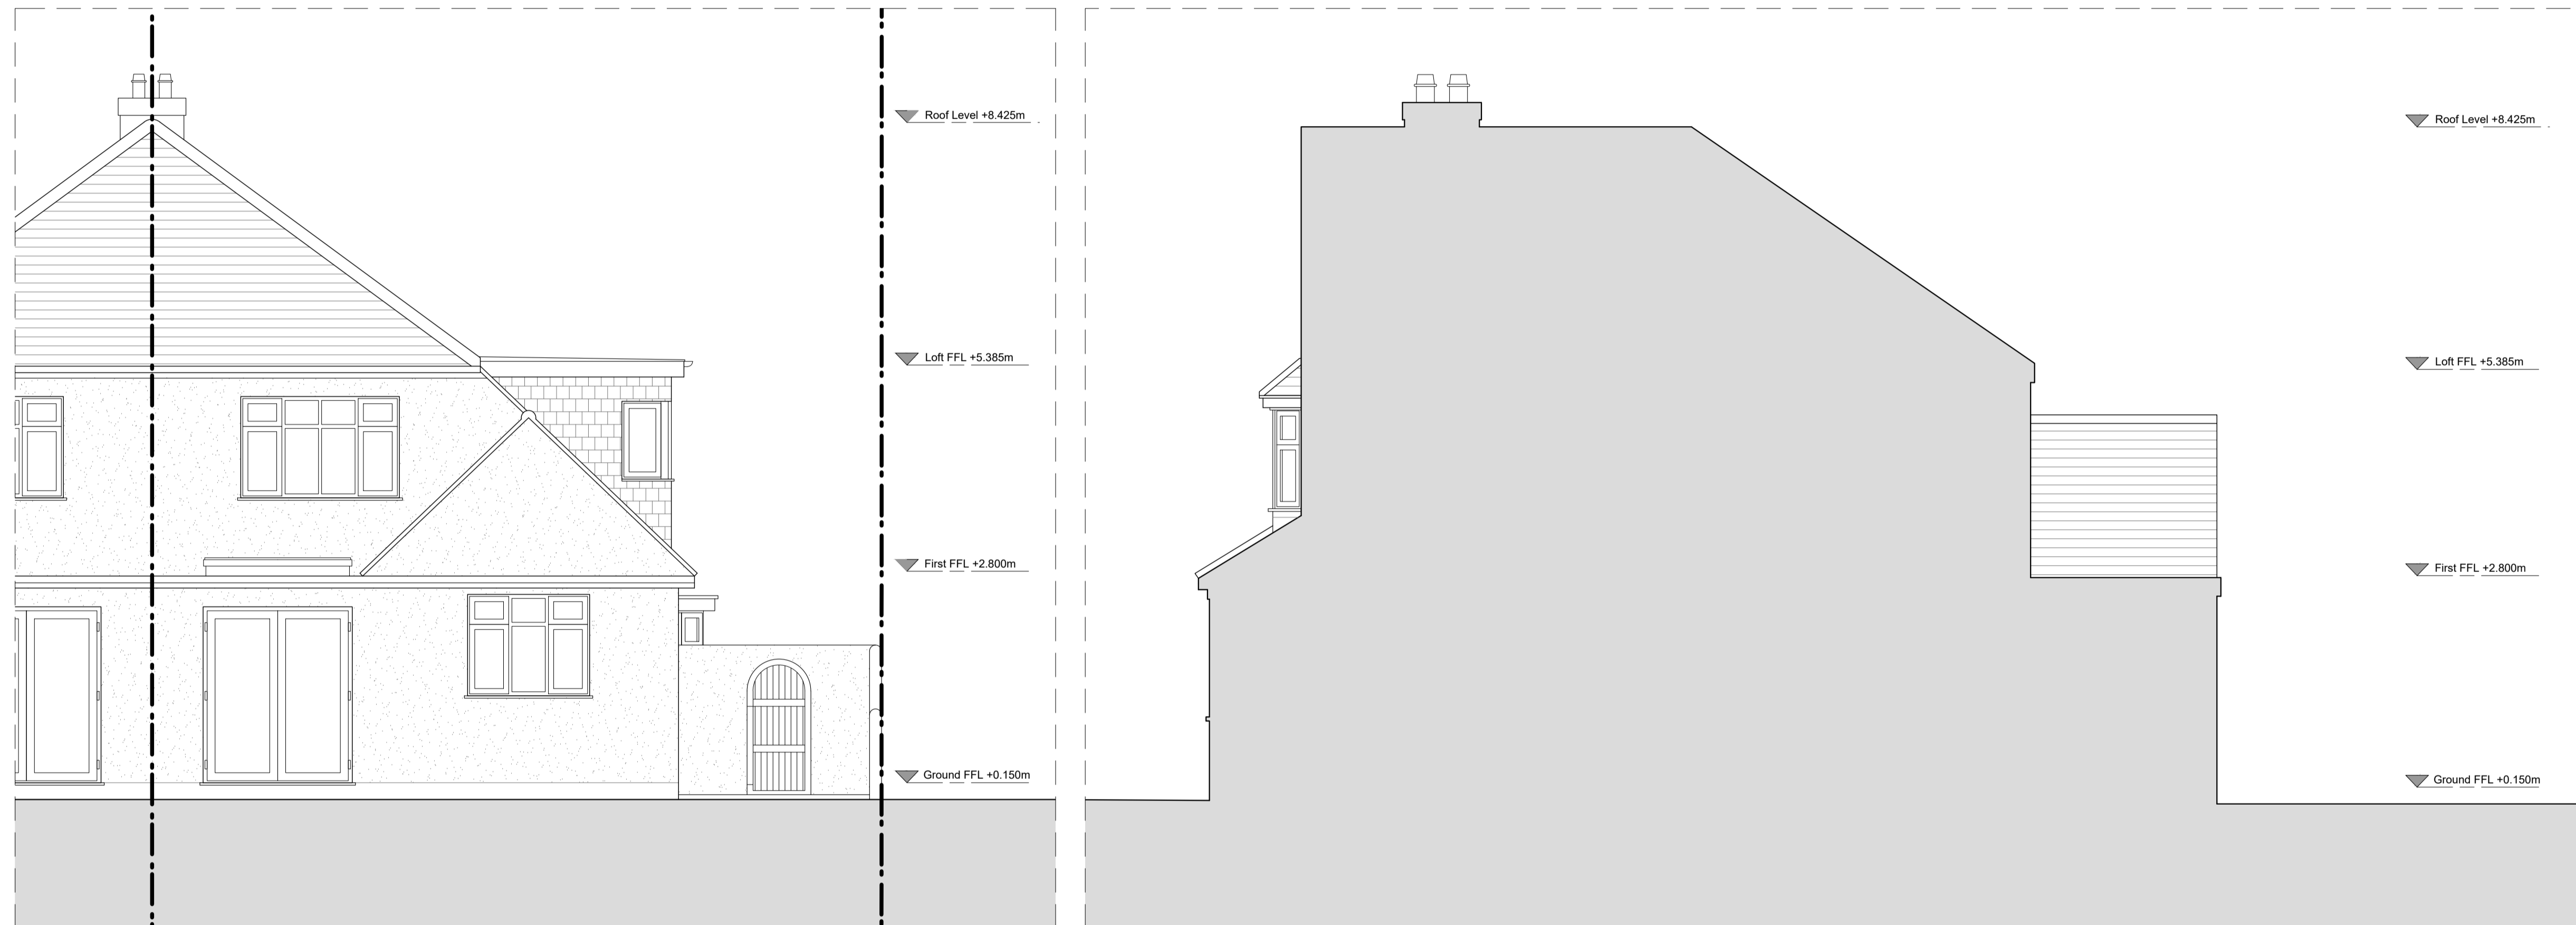

EXISTING REAR ELEVATION

EXISTING FLANK ELEVATION

Rev	Date	Description
-----	------	-------------



**Project**  
 24 Green Lanes

**Client**  
 Mr & Mrs McCarron

**Date**  
 26/05/21

**Scale**  
 1 : 100 at A3  
 1 : 50 at A1

**Drawing Title**  
 Existing Elevations

**Drawn** \_\_\_\_\_ **Checked** \_\_\_\_\_ **Approved** \_\_\_\_\_

**Drawing Status**  
 For Information

Project	View	Drawing No.	Rev
17370	E	014	-

7C West Street  
 Ewell, KT17 1UZ  
 Telephone  
 +44 (0)7792337613

lee@whitemanarchitects.com  
 www.whitemanarchitects.com

**WhitemanArchitects**