
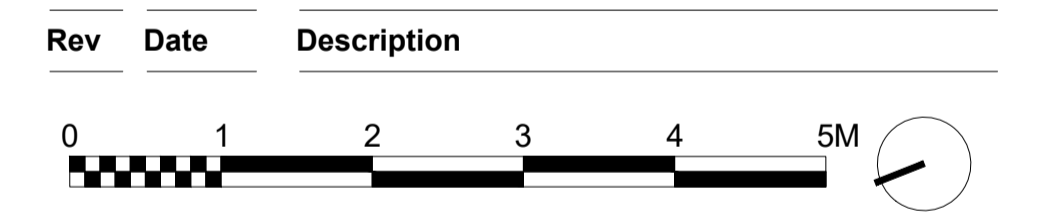


Notes
 Do not scale from drawing unless for planning purposes.
 All dimensions to be checked on site.
 All levels to be checked on site.
 All setting out must be checked on site.
 This drawing is copyright WhitemanDesign.
 This drawing must not be used onsite unless 'Issued for Construction'.

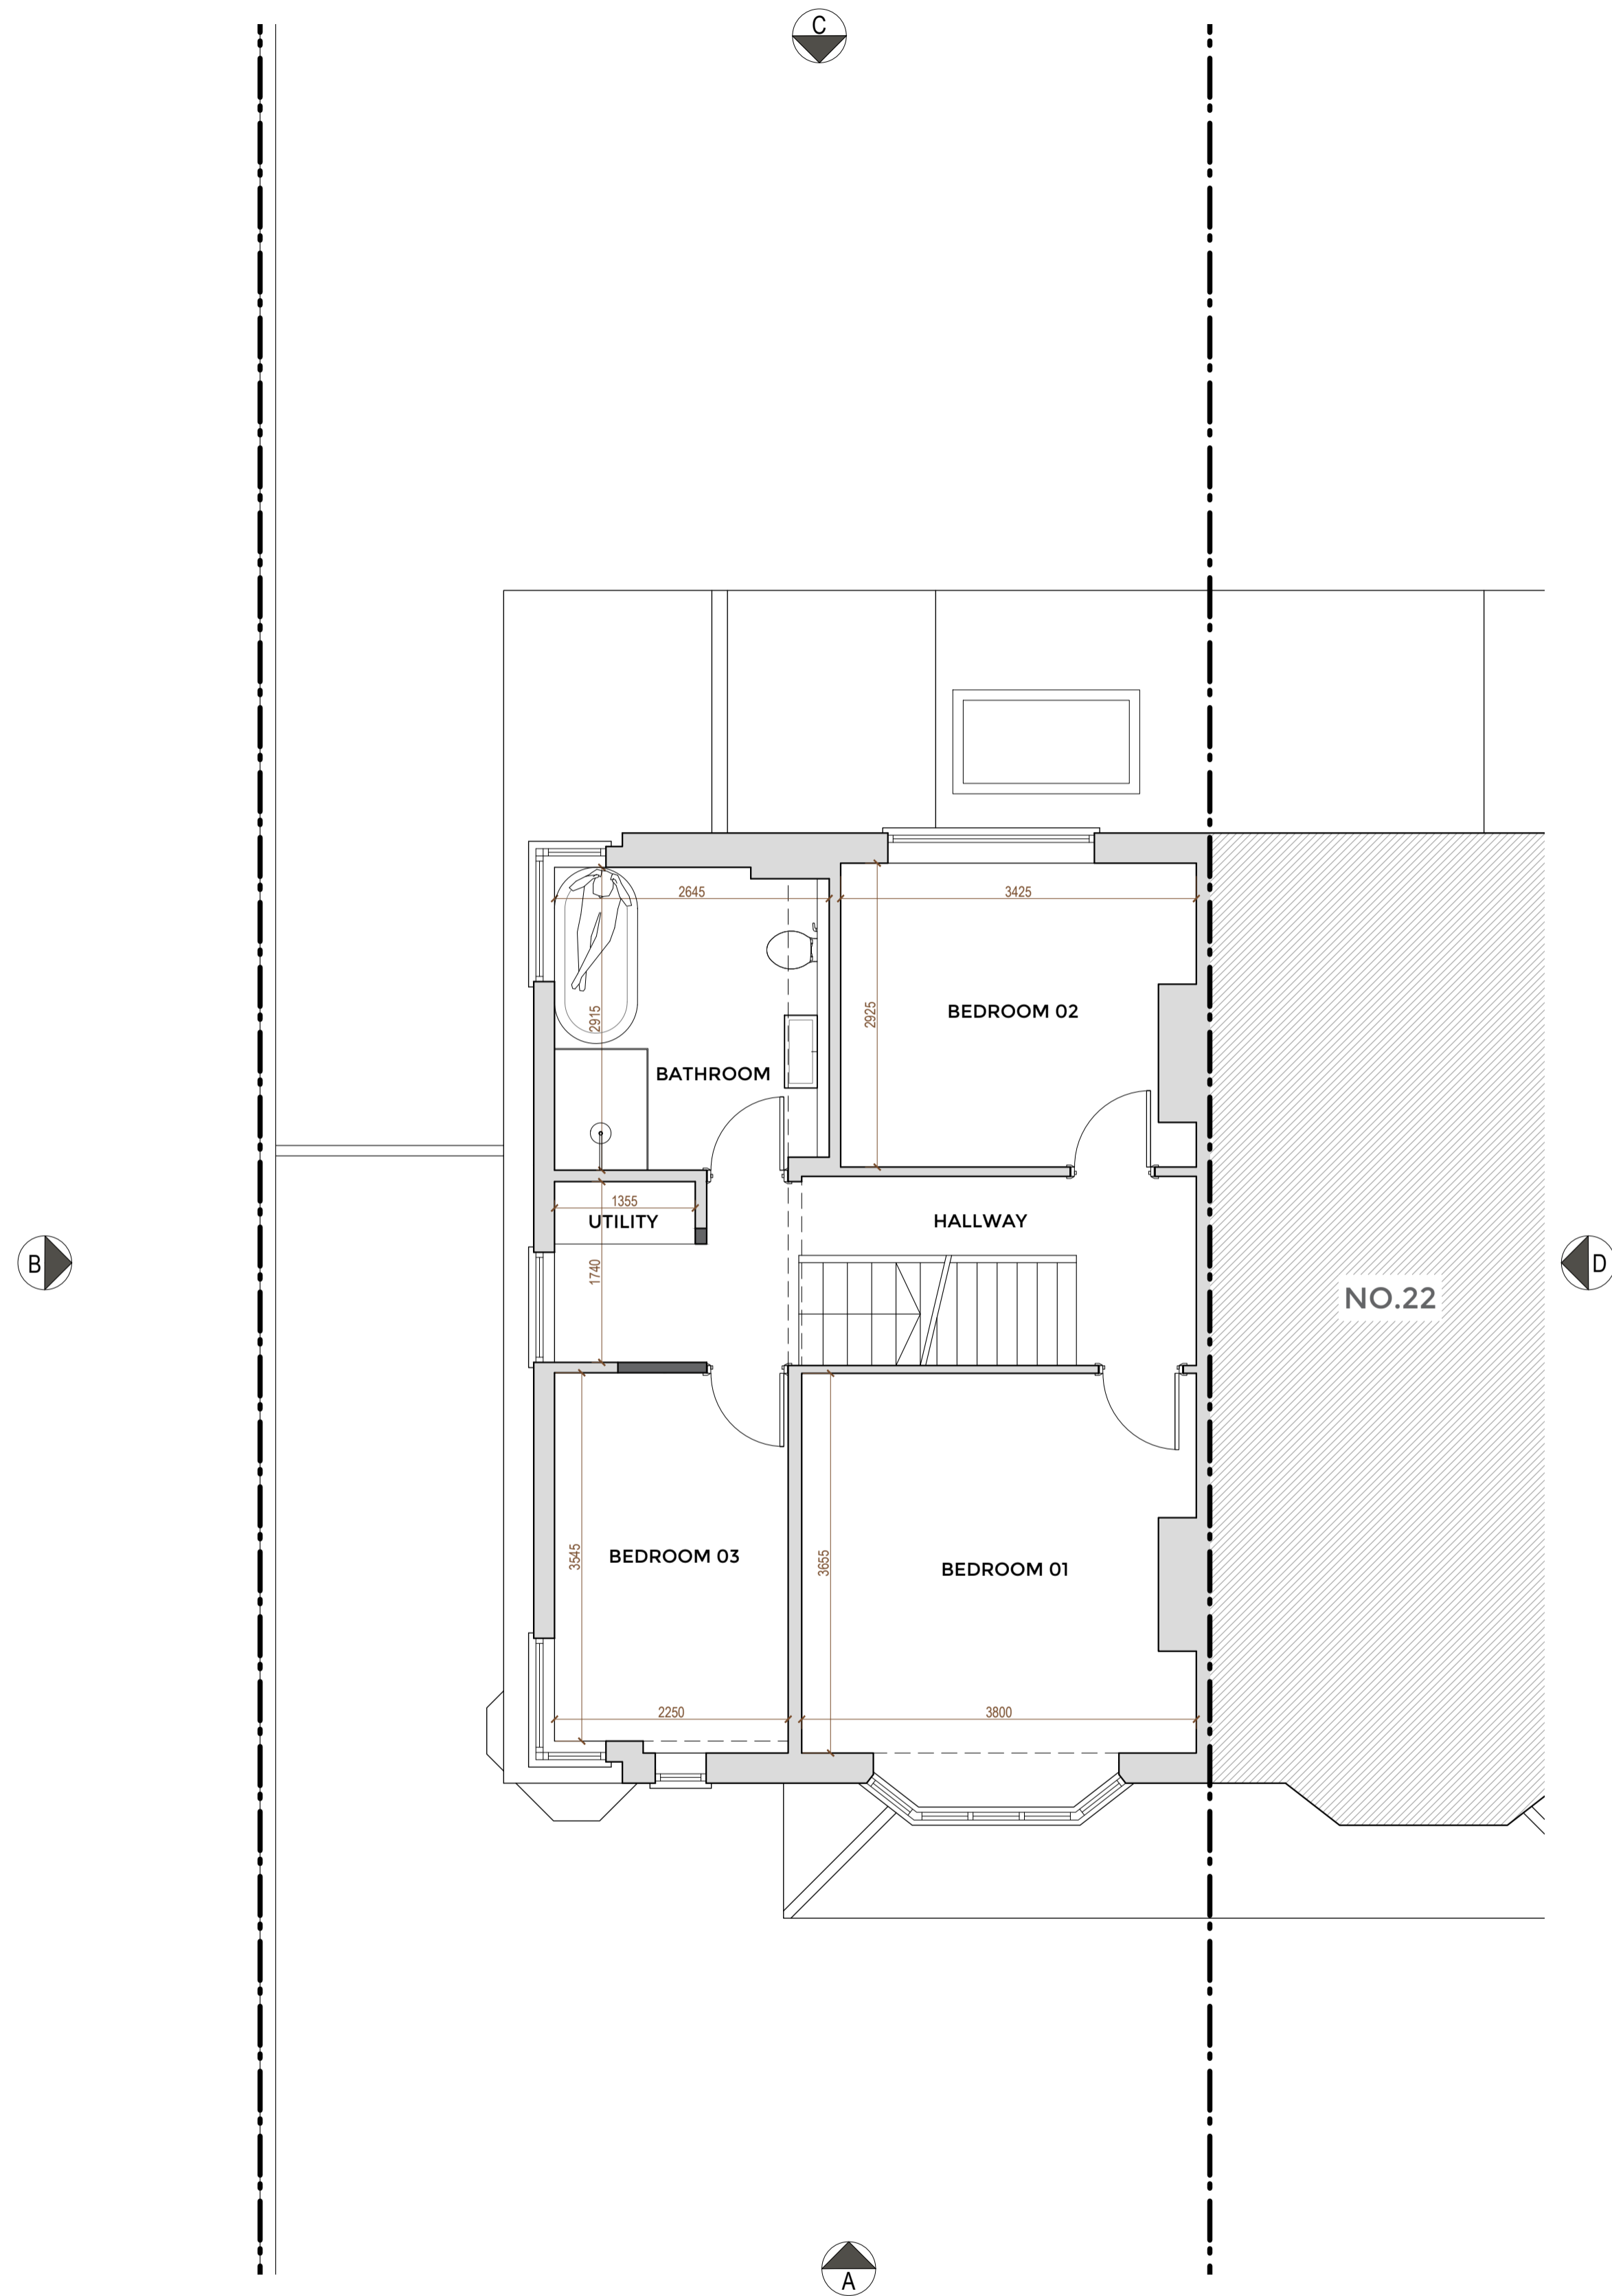

Project
 24 Green Lanes

Client
 Mr & Mrs McCarron

Date
 26/05/21

Scale
 1 : 100 at A3
 1 : 50 at A1

Drawing Title
 Proposed First Floor Plan

Drawn **Checked** **Approved**



Drawing Status
 For Information

Project	View	Drawing No.	Rev
17370	P	021	-

7C West Street
 Ewell, KT17 1UZ
 Telephone
 +44 (0)7792337613

lee@whitemanarchitects.com
 www.whitemanarchitects.com

Notes
 Do not scale from drawing unless for planning purposes.
 All dimensions to be checked on site.
 All levels to be checked on site.
 All setting out must be checked on site.
 This drawing is copyright WhitemanDesign.
 This drawing must not be used onsite unless 'Issued for Construction'.

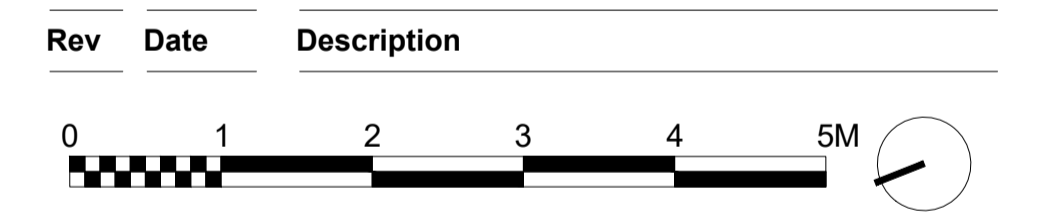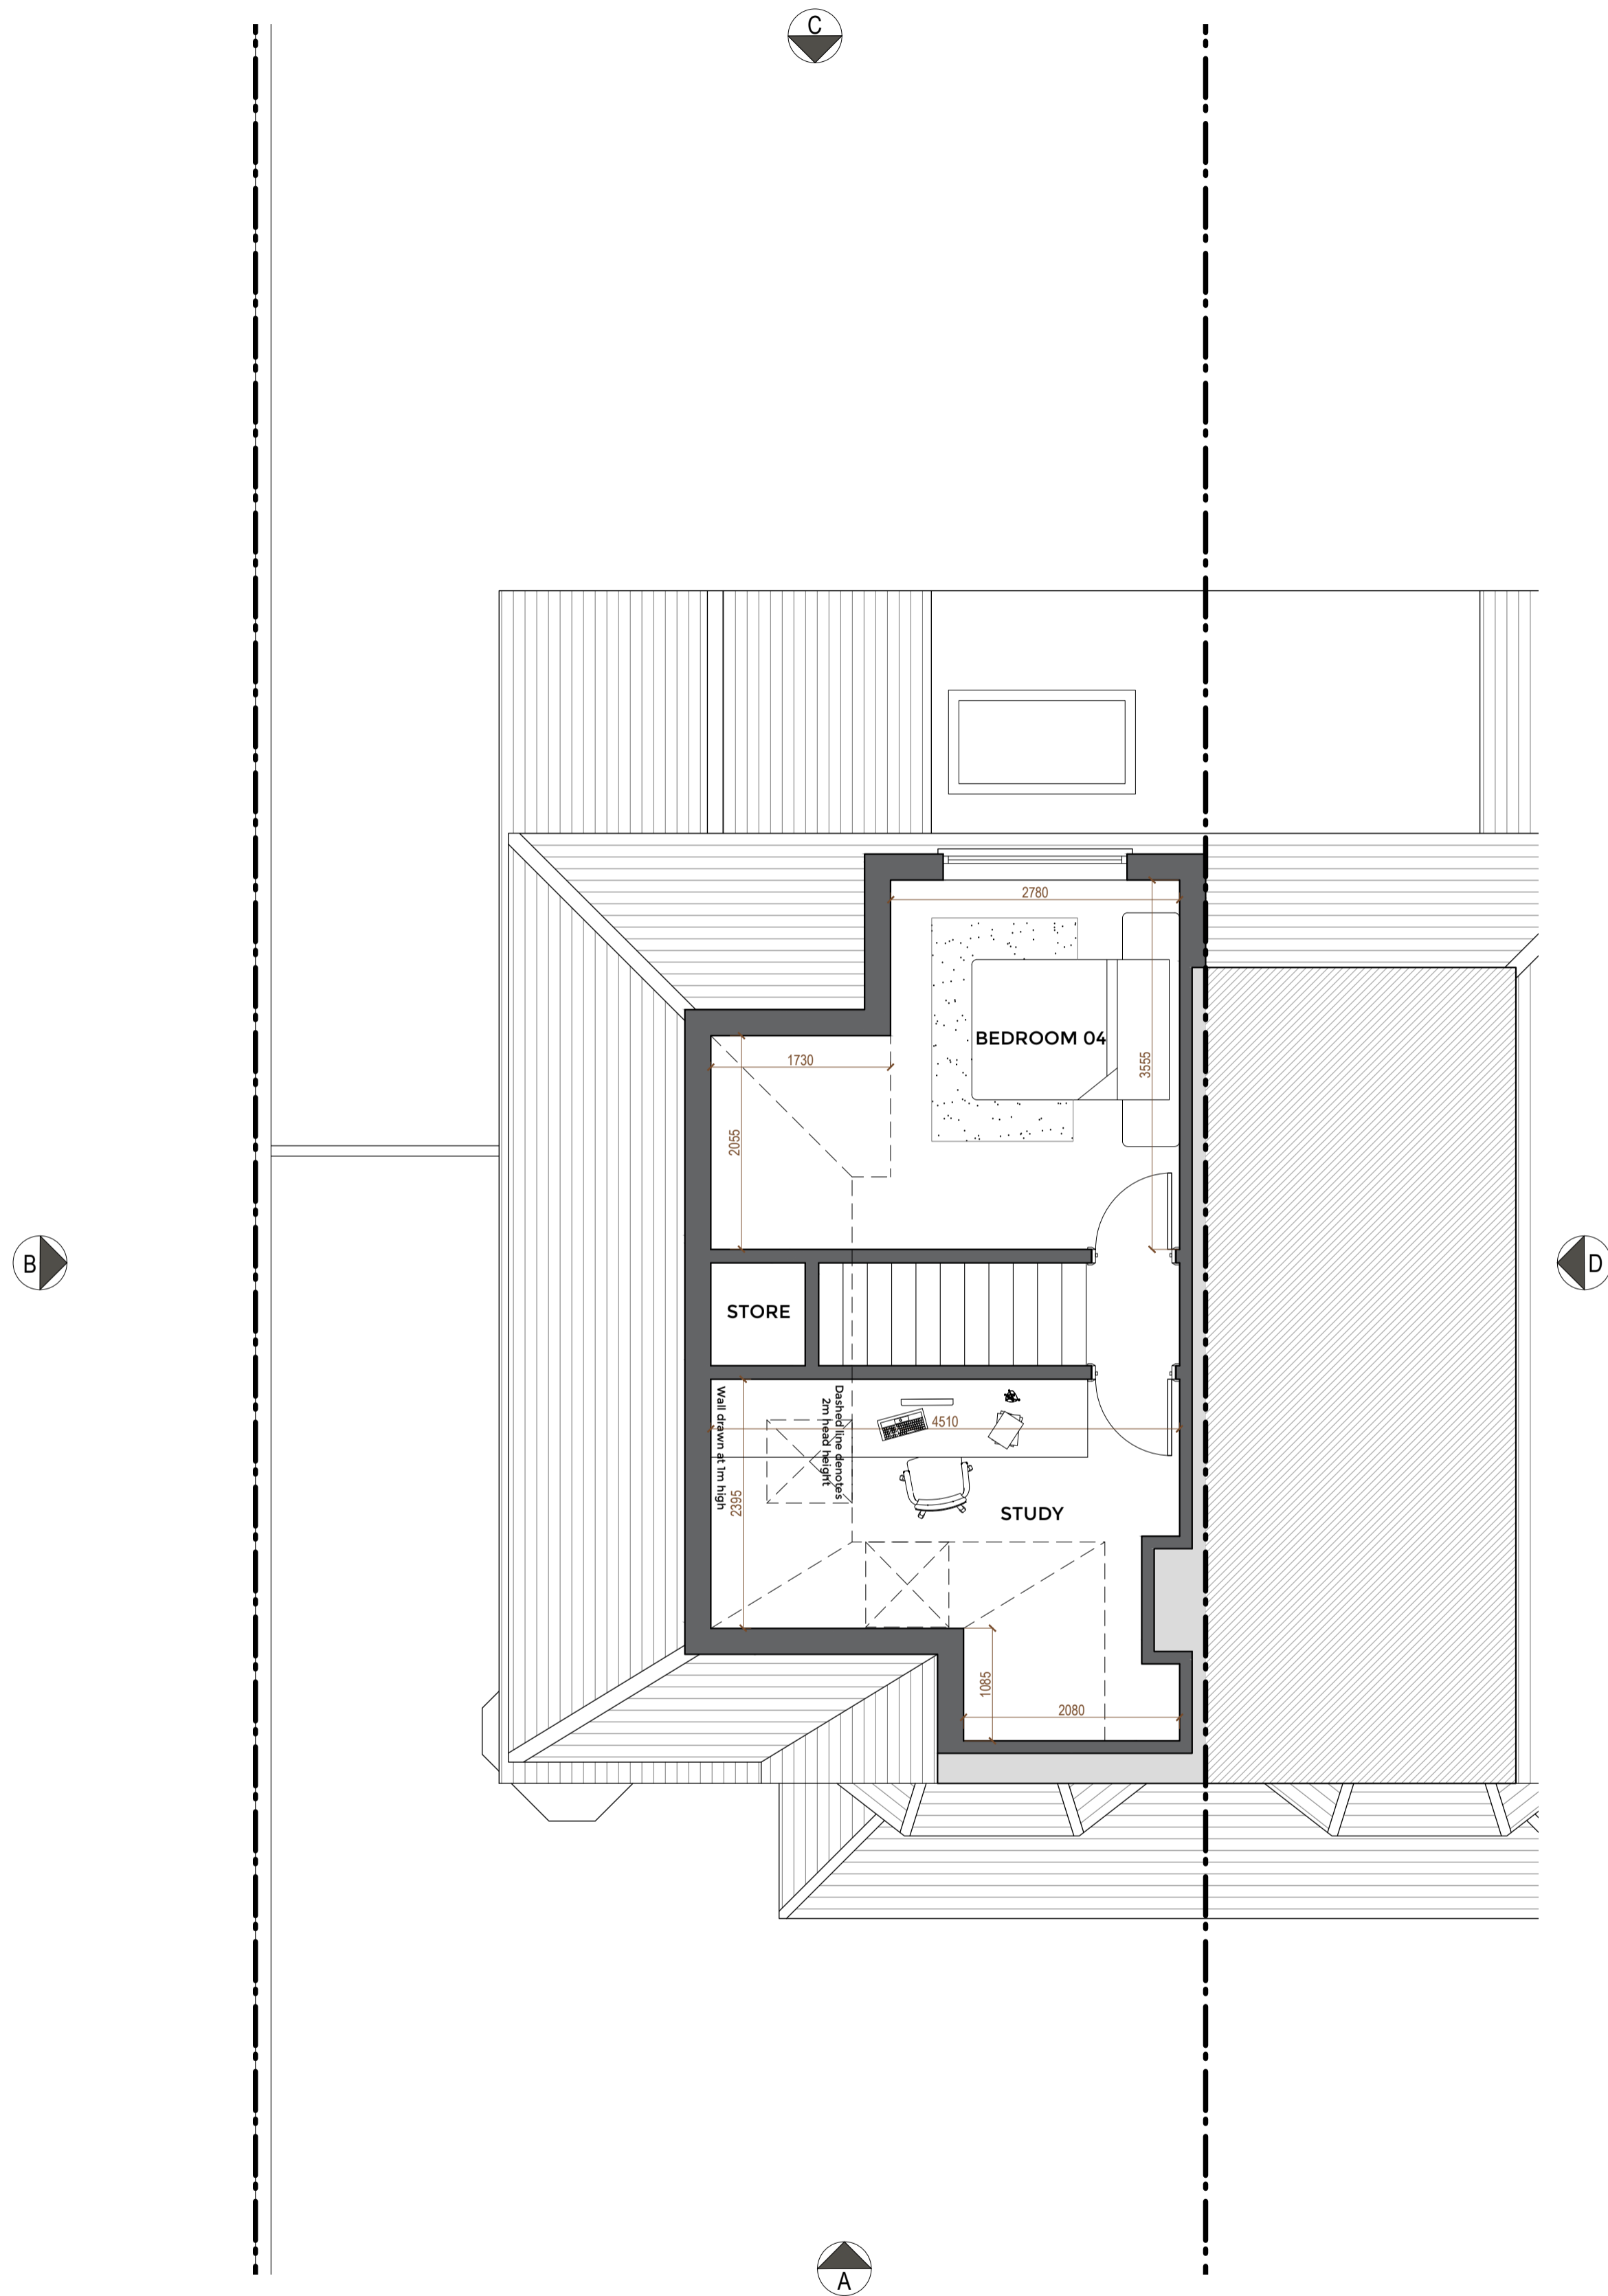

Project
 24 Green Lanes

Client
 Mr & Mrs McCarron

Date
 26/05/21

Scale
 1 : 100 at A3
 1 : 50 at A1

Drawing Title
 Proposed Loft Floor Plan

Drawn _____ **Checked** _____ **Approved** _____


Drawing Status
 For Information

Project	View	Drawing No.	Rev
17370	P	022	-

7C West Street
 Ewell, KT17 1UZ
 Telephone
 +44 (0)7792337613

lee@whitemanarchitects.com
 www.whitemanarchitects.com

Notes
 Do not scale from drawing unless for planning purposes.
 All dimensions to be checked on site.
 All levels to be checked on site.
 All setting out must be checked on site.
 This drawing is copyright WhitemanDesign.
 This drawing must not be used onsite unless 'Issued for Construction'.

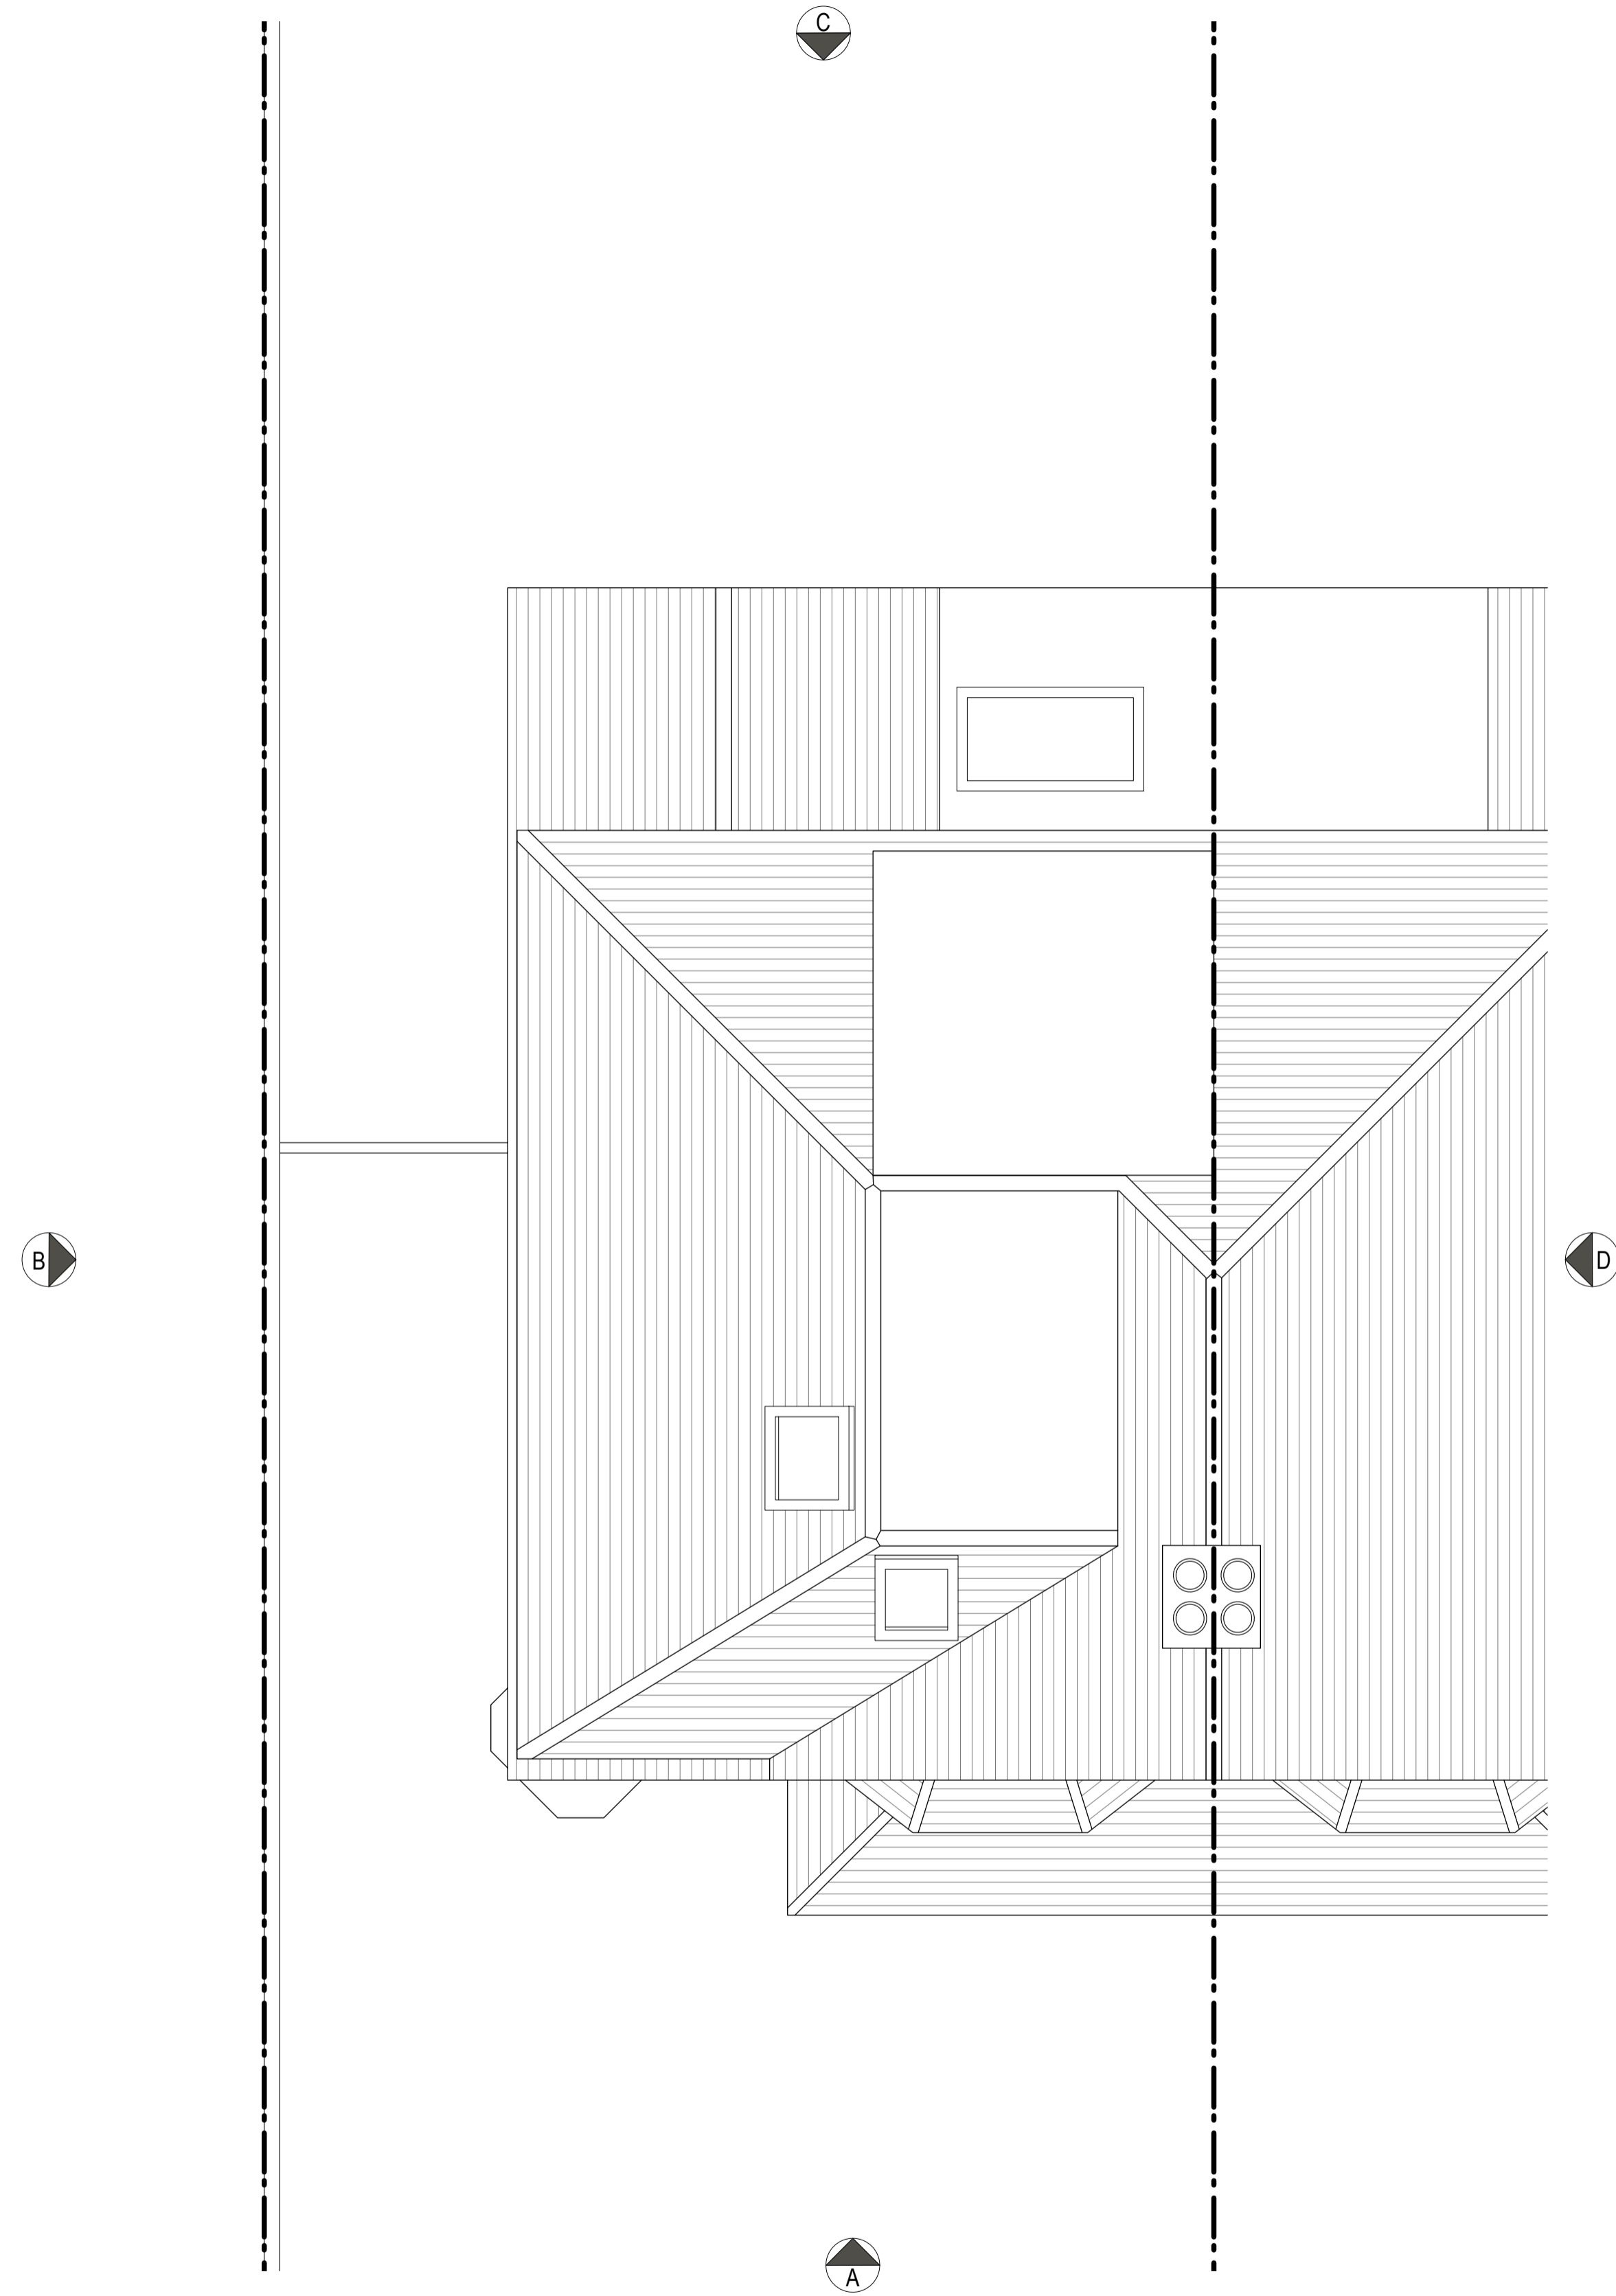

Rev	Date	Description
0		

Project
 24 Green Lanes

Client
 Mr & Mrs McCarron

Date
 26/05/21

Scale
 1 : 100 at A3
 1 : 50 at A1

Drawing Title
 Proposed Roof Plan

Drawn _____ **Checked** _____ **Approved** _____

Drawing Status
 For Information

Project	View	Drawing No.	Rev
17370	P	023	-

7C West Street
 Ewell, KT17 1UZ
 Telephone
 +44 (0)7792337613

lee@whitemanarchitects.com
 www.whitemanarchitects.com

WhitemanArchitects

Notes
 Do not scale from drawing unless for planning purposes.
 All dimensions to be checked on site.
 All levels to be checked on site.
 All setting out must be checked on site.
 This drawing is copyright WhitemanDesign.
 This drawing must not be used onsite unless 'Issued for Construction'.



PROPOSED FRONT ELEVATION



PROPOSED SIDE ELEVATION

Rev	Date	Description
-----	------	-------------



Project
 24 Green Lanes

Client
 Mr & Mrs McCarron

Date 26/05/21 **Scale**
 1 : 100 at A3
 1 : 50 at A1

Drawing Title
 Proposed Elevations

Drawn **Checked** **Approved**

Drawing Status
 For Information


Project	View	Drawing No.	Rev
17370	E	024	-

7C West Street
 Ewell, KT17 1UZ
 Telephone
 +44 (0)7792337613

lee@whitemanarchitects.com
 www.whitemanarchitects.com

WhitemanArchitects

Notes
 Do not scale from drawing unless for planning purposes.
 All dimensions to be checked on site.
 All levels to be checked on site.
 All setting out must be checked on site.
 This drawing is copyright WhitemanDesign.
 This drawing must not be used onsite unless 'Issued for Construction'.

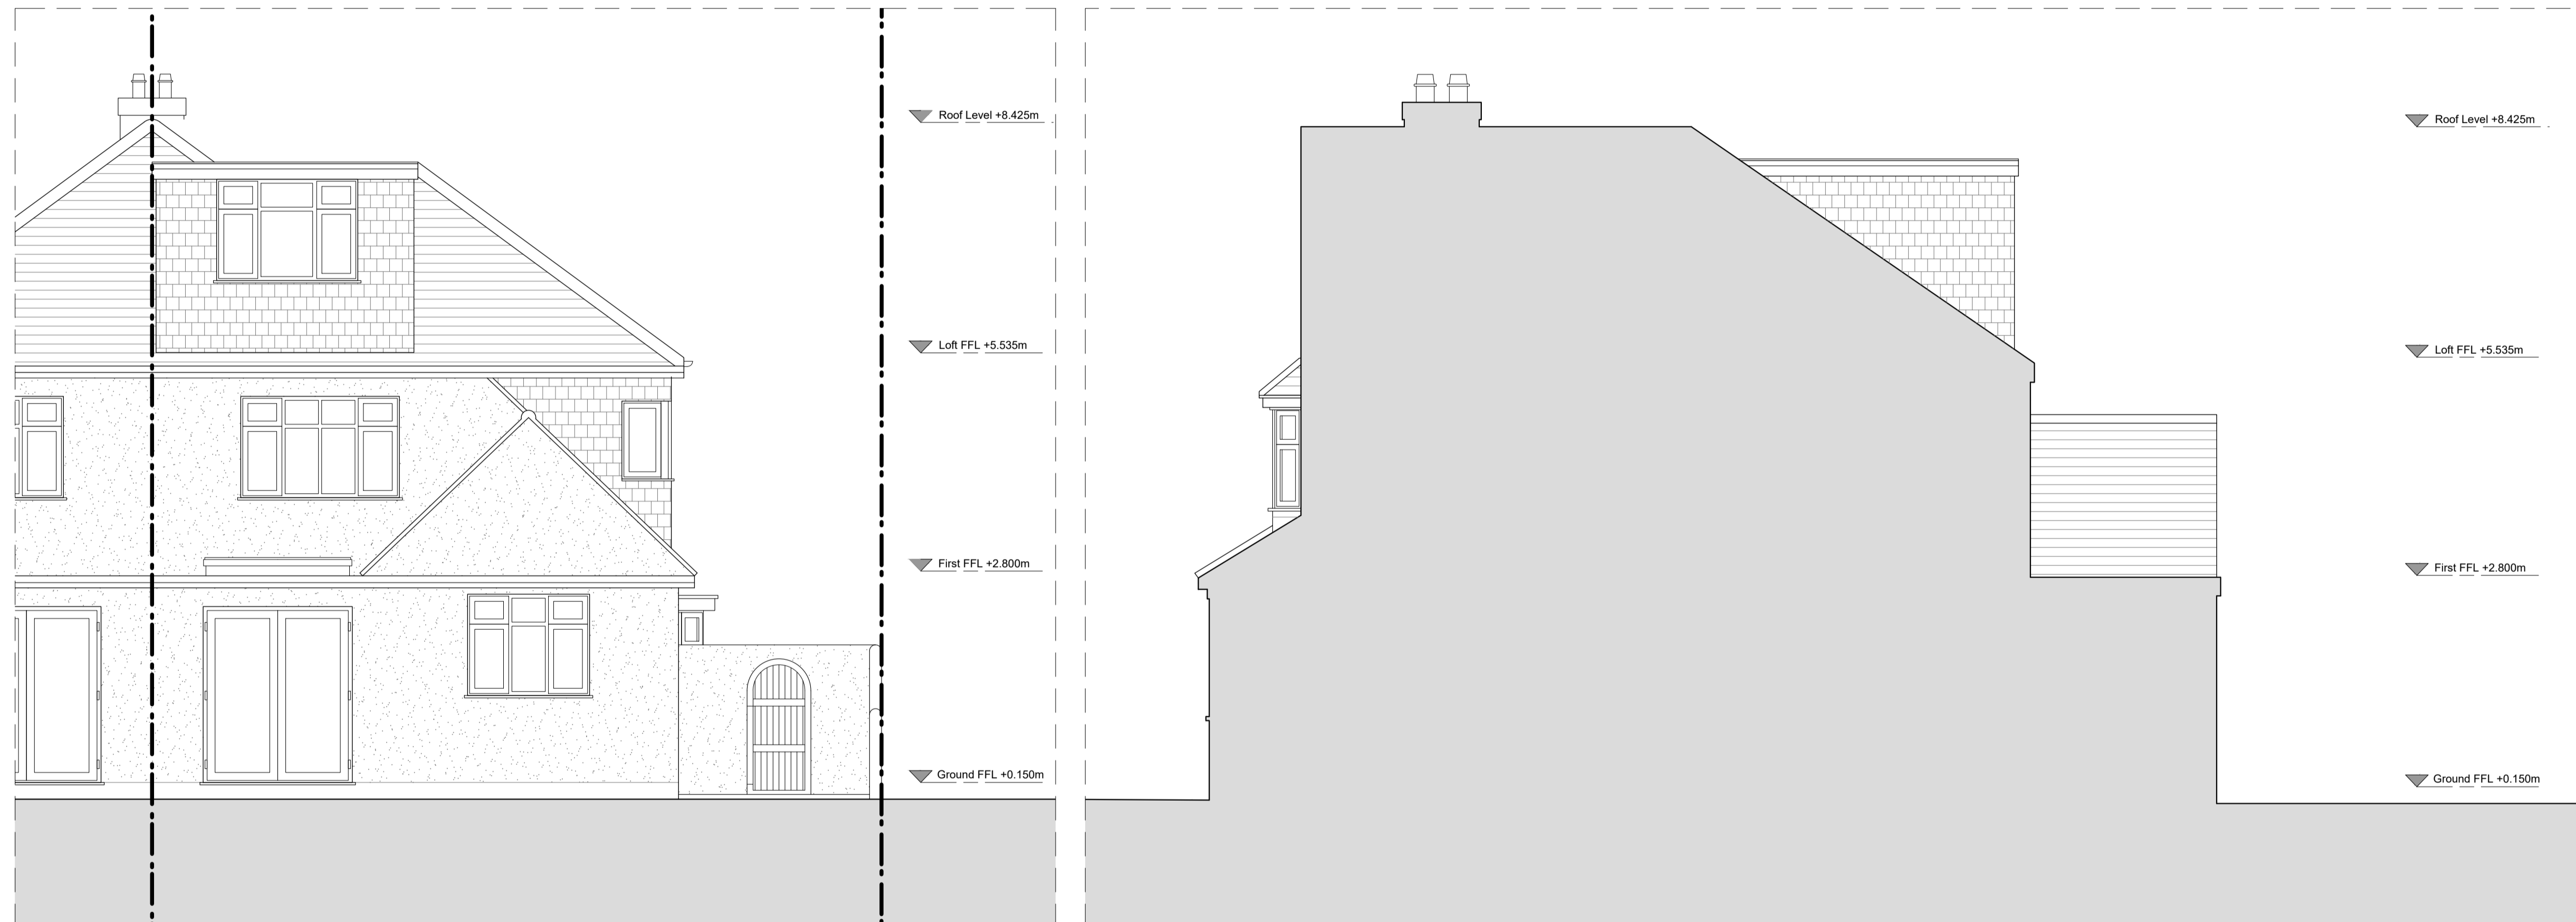

PROPOSED REAR ELEVATION

PROPOSED FLANK ELEVATION

Rev	Date	Description
-----	------	-------------



Project
 24 Green Lanes

Client
 Mr & Mrs McCarron

Date
 26/05/21

Scale
 1 : 100 at A3
 1 : 50 at A1

Drawing Title
 Proposed Elevations

Drawn _____ **Checked** _____ **Approved** _____

Drawing Status
 For Information

Project	View	Drawing No.	Rev
17370	E	025	-

7C West Street
 Ewell, KT17 1UZ
 Telephone
 +44 (0)7792337613

lee@whitemanarchitects.com
 www.whitemanarchitects.com